


Notes:  
DRAWINGS NOT FOR  
CONSTRUCTION

1. This drawing is a preliminary layout prior to further detailed site-surveys and investigations
2. No works to main incoming service and waste supplies, including gas, water, electricity, and waste unless indicated

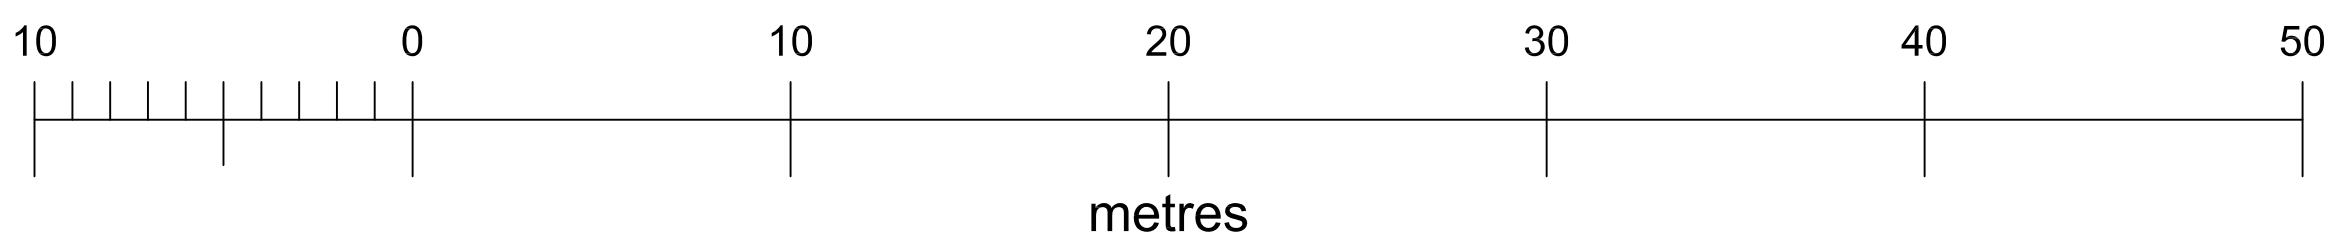

**PLANNING DRAWINGS**

DUCK FOOT COTTAGE  
THE STREET  
ASHFIELD  
STOWMARKET  
IP14 6LX

DWG NO. 101

VERSION A

**SITE BLOCK PLAN  
EXISTING**

DATE 13/02/2021

SCALE 1:200 @ A1  
1:400 @ A3