


NEW  
 EXTERNAL  
 WALL  
 INSULATION  
 ZONE  
 PIPE  
 DUCT  
 CONSERVATION  
 VELUX  
 OR SIMILAR

PROPOSED EXTENSION  
 SCHOOL HOUSE, FOX LAKE  
 ELMFURST. WS 13 8413

PROPOSED FIRST FLOOR  
 2 MAR 20 1:50  
 REVISED 2 OCT 2020

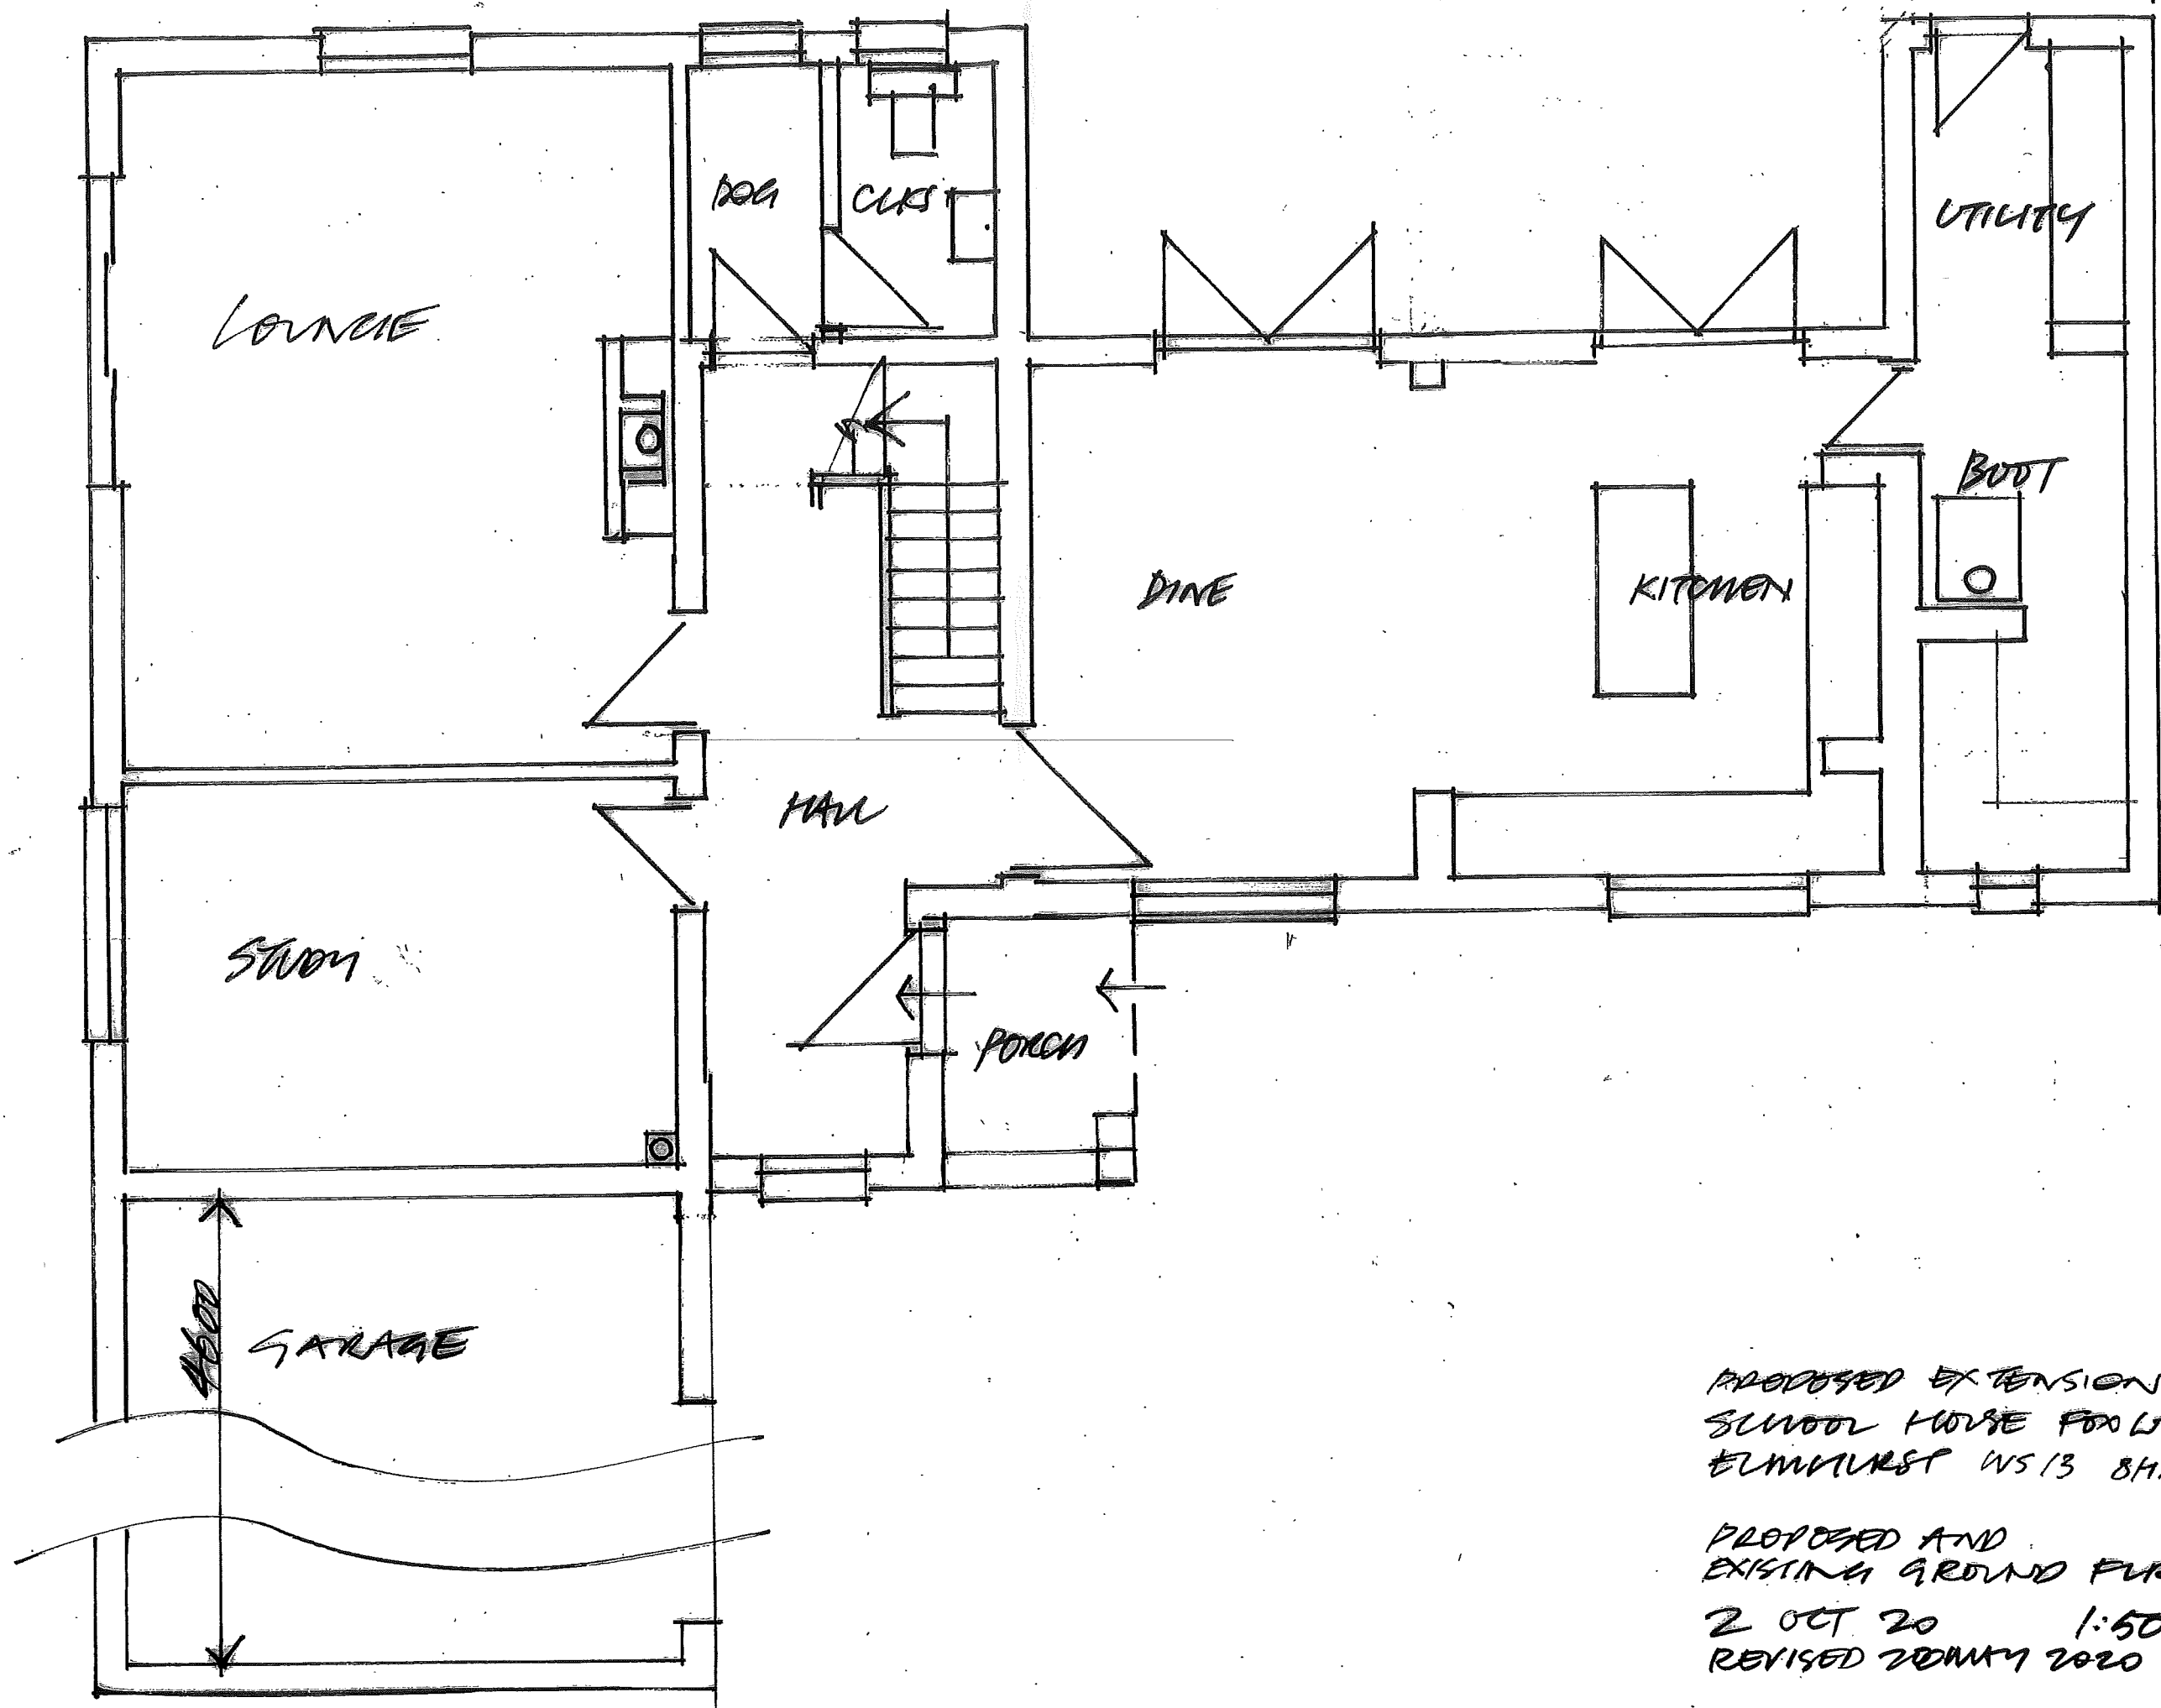


PROPOSED EXTENSION  
 SCHOOL HOUSE FOX LAKE  
 ELMHURST ILS 13 818


PROPOSED AND  
 EXISTING GROUND FUR  
 2 OCT 20 1:50  
 REVISED 20 MAY 2020




FRONT. NORTH EAST.

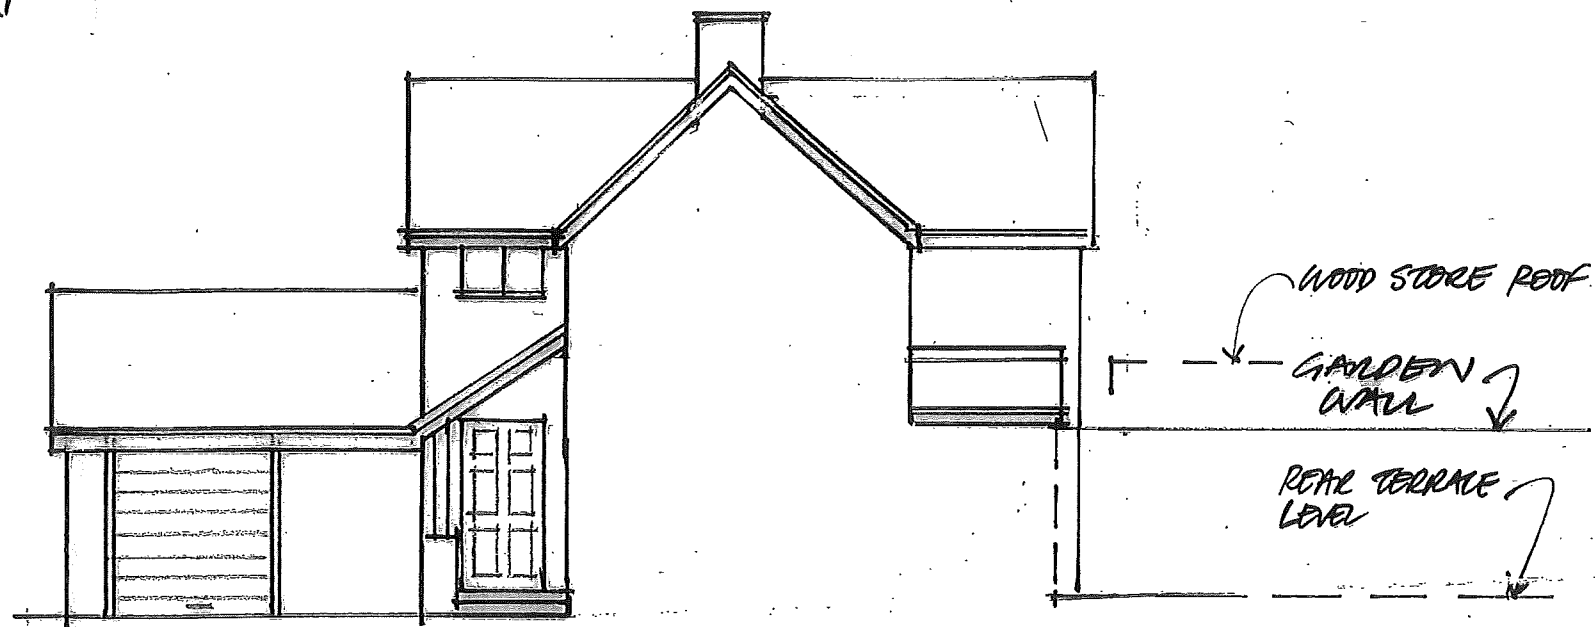

NORTH WEST

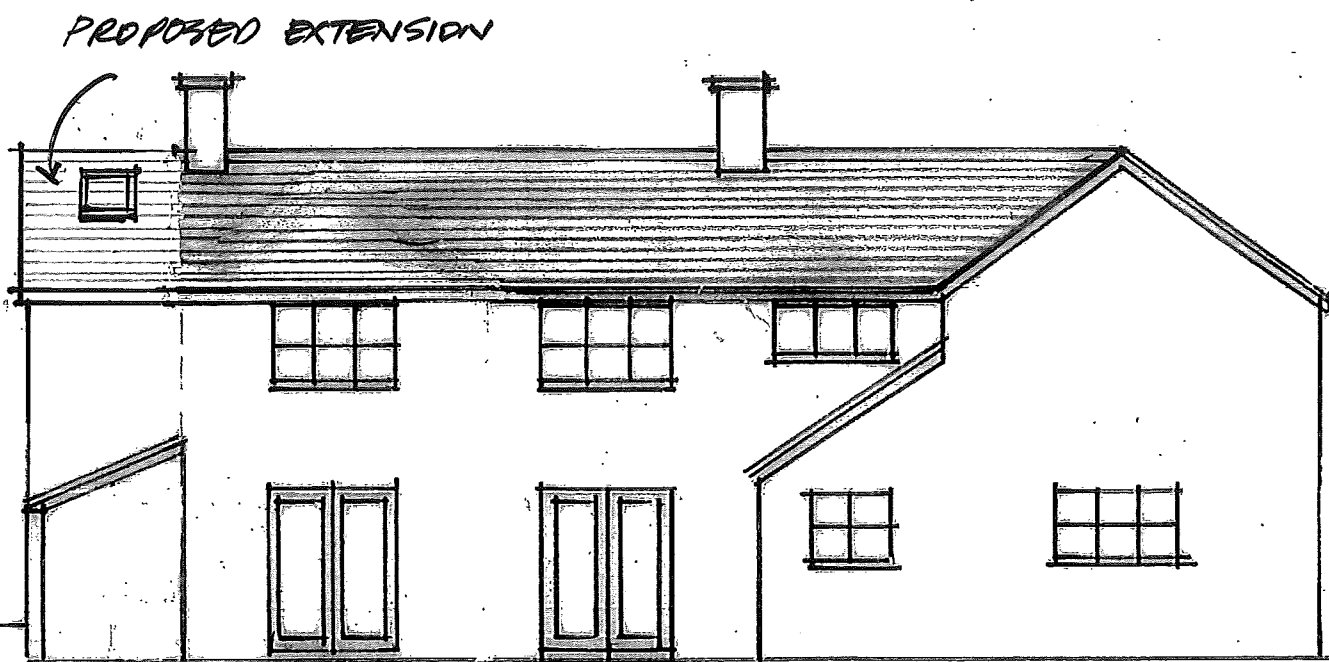


REAR SOUTH WEST.

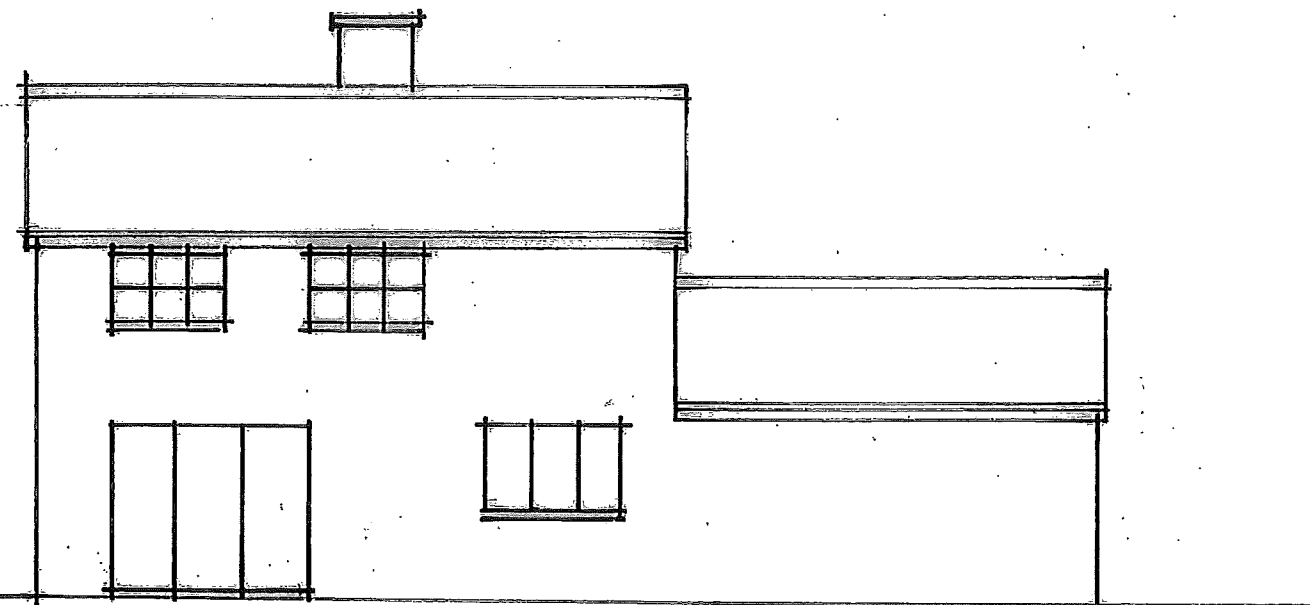


SOUTH EAST. (UNCHANGED)

PROPOSED EXTENSION  
 SCHOOL HOUSE FOX LANE  
 EMMHURST. WS13 8HB

PROPOSED ELEVATIONS  
 2 OCT 20 1:100  
 REVISED MAR 25, 20

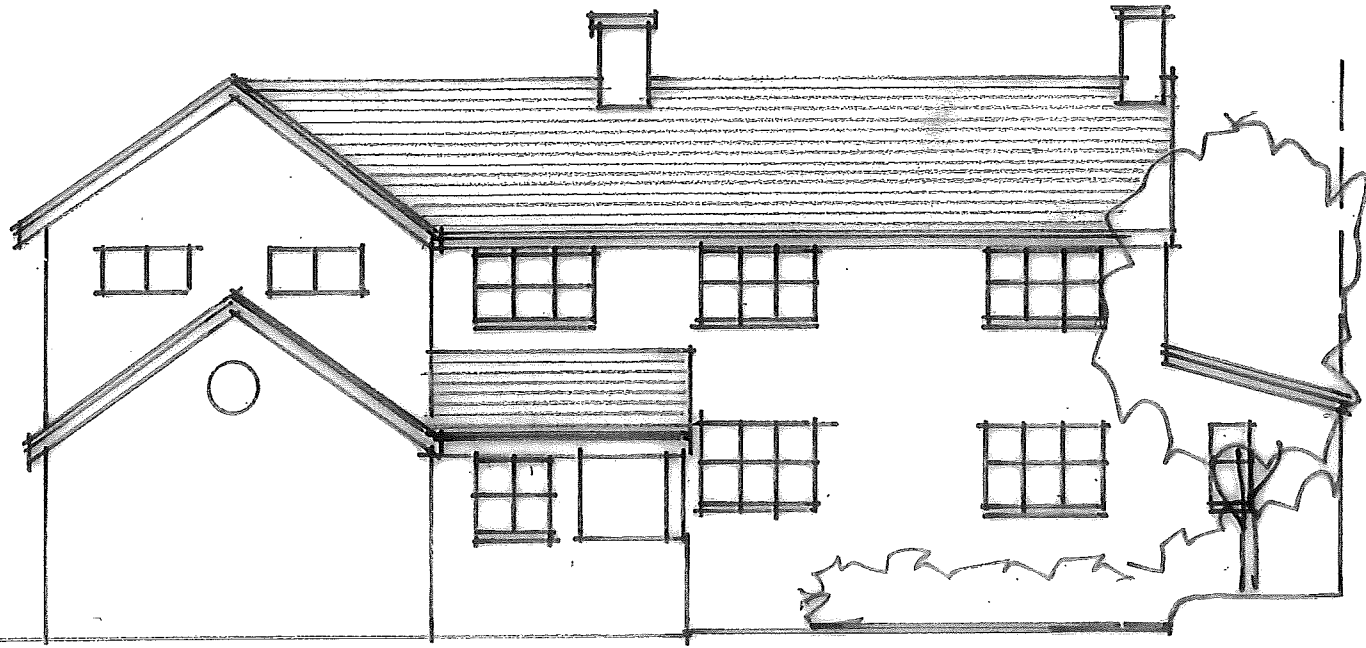


FRONT. NORTH EAST. (NO CHANGE)

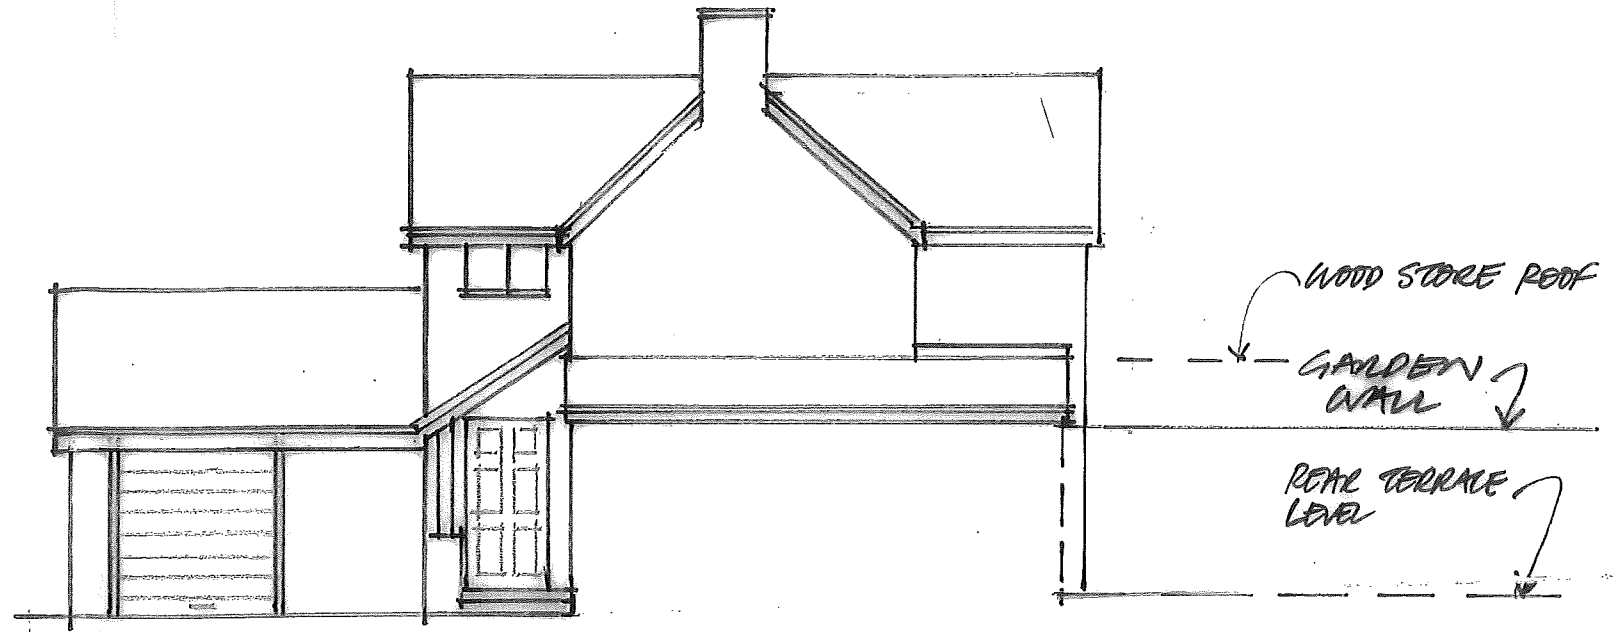

NORTH WEST




REAR SOUTH WEST.

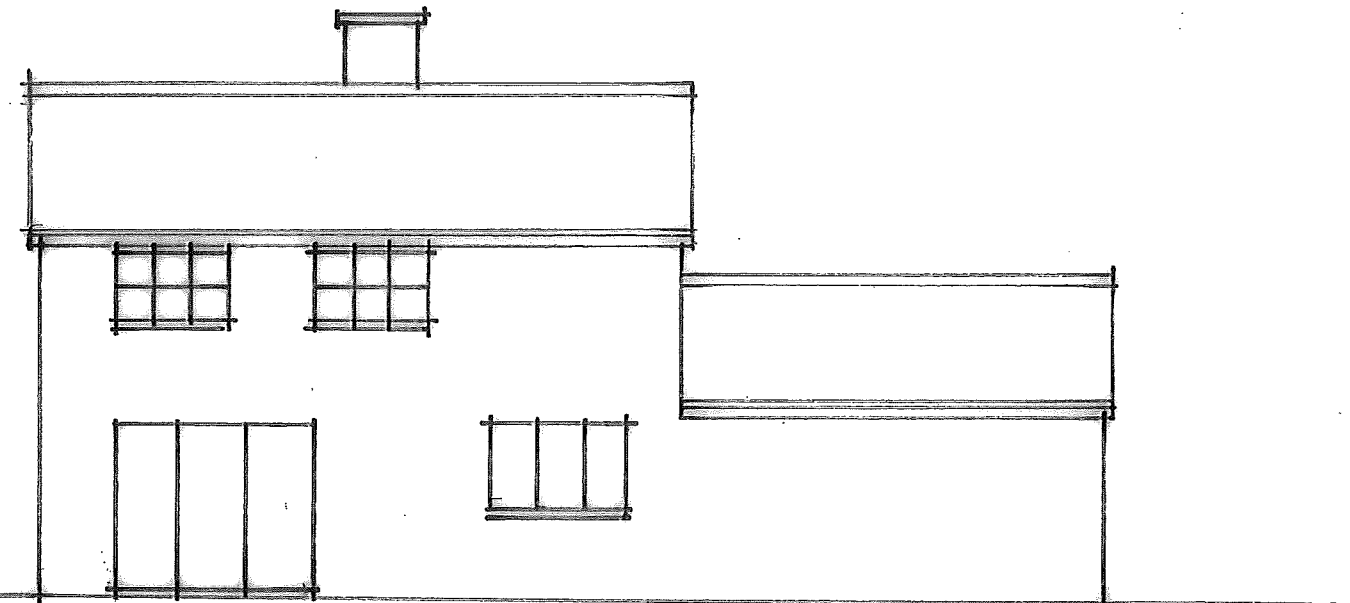

SOUTH EAST. (UNCHANGED)

PROPOSED EXTENSION  
 SCHOOL HOUSE FOO LANE  
 EMMARST. WS13 8HB

EXISTING ELEVATIONS  
 2 MAR 20 1:100  
 REVISED MAR 25, 20

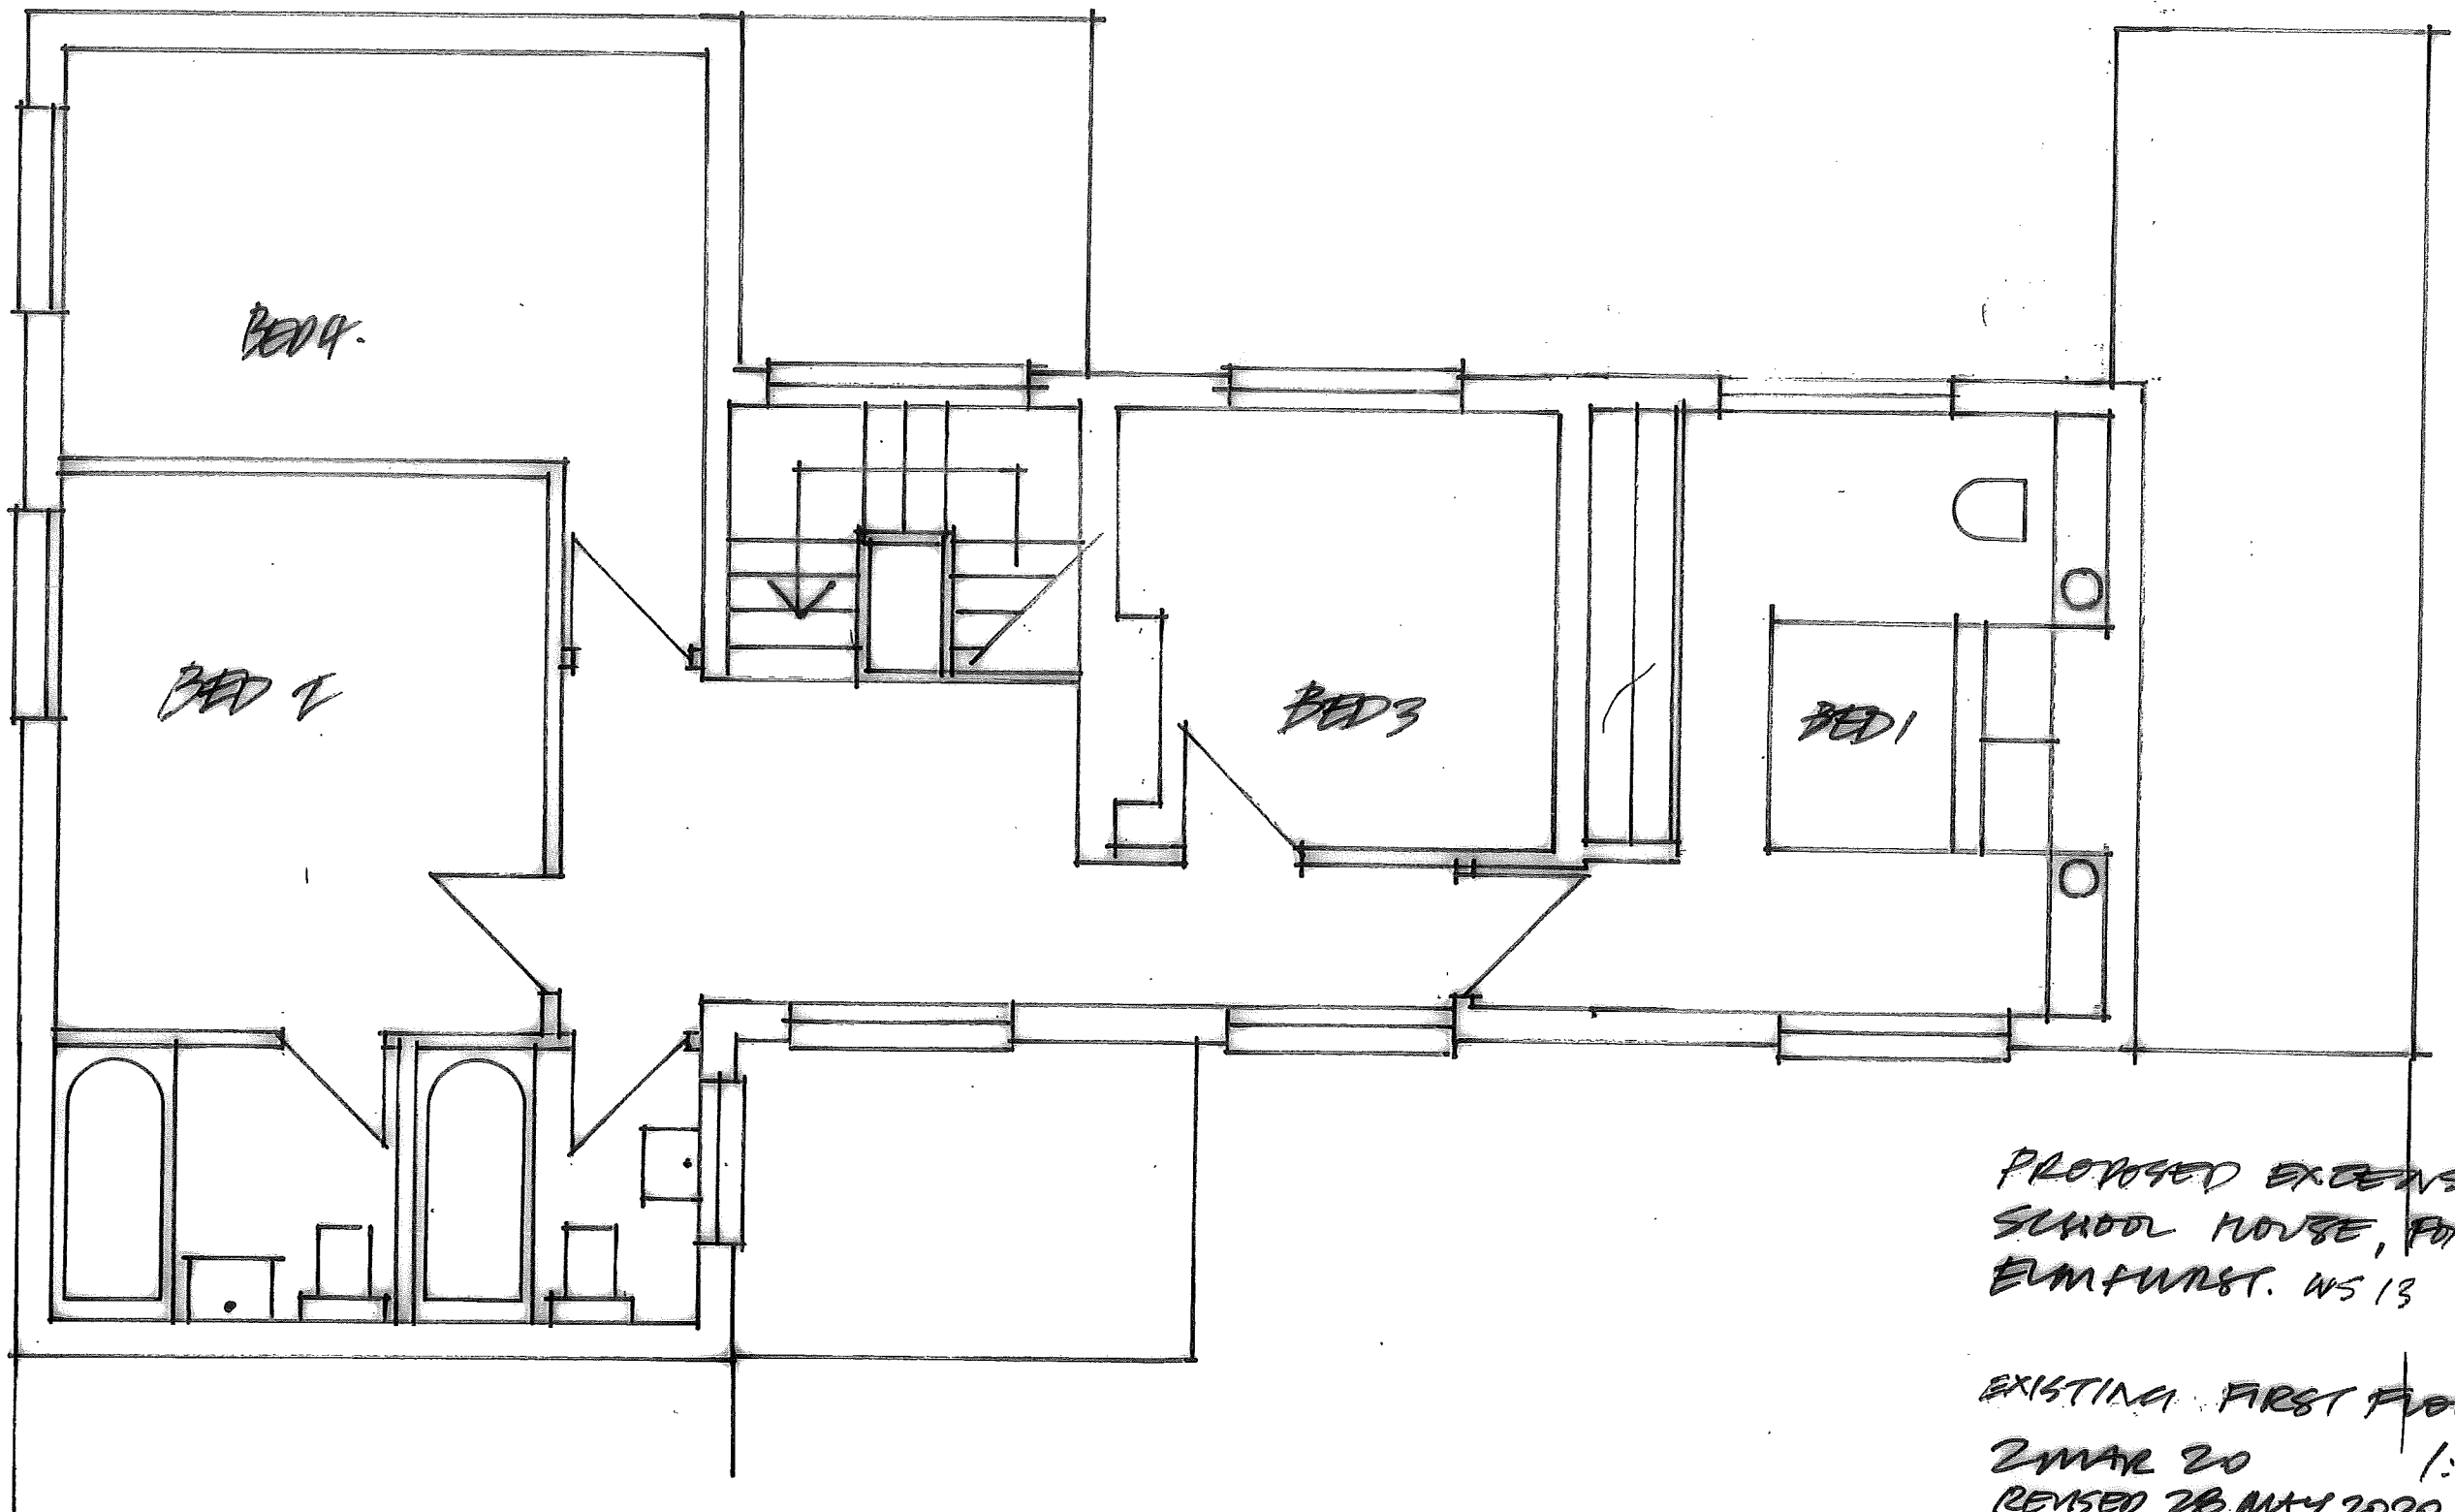

PROPOSED EXTENSION  
SCHOOL HOUSE, FOX LANE  
ELMFWLST. WS 13 84B

EXISTING FIRST FLOOR  
2 MAR 20 1:50  
REVISED 28 MAY 2020