




Ground Floor
1 : 50

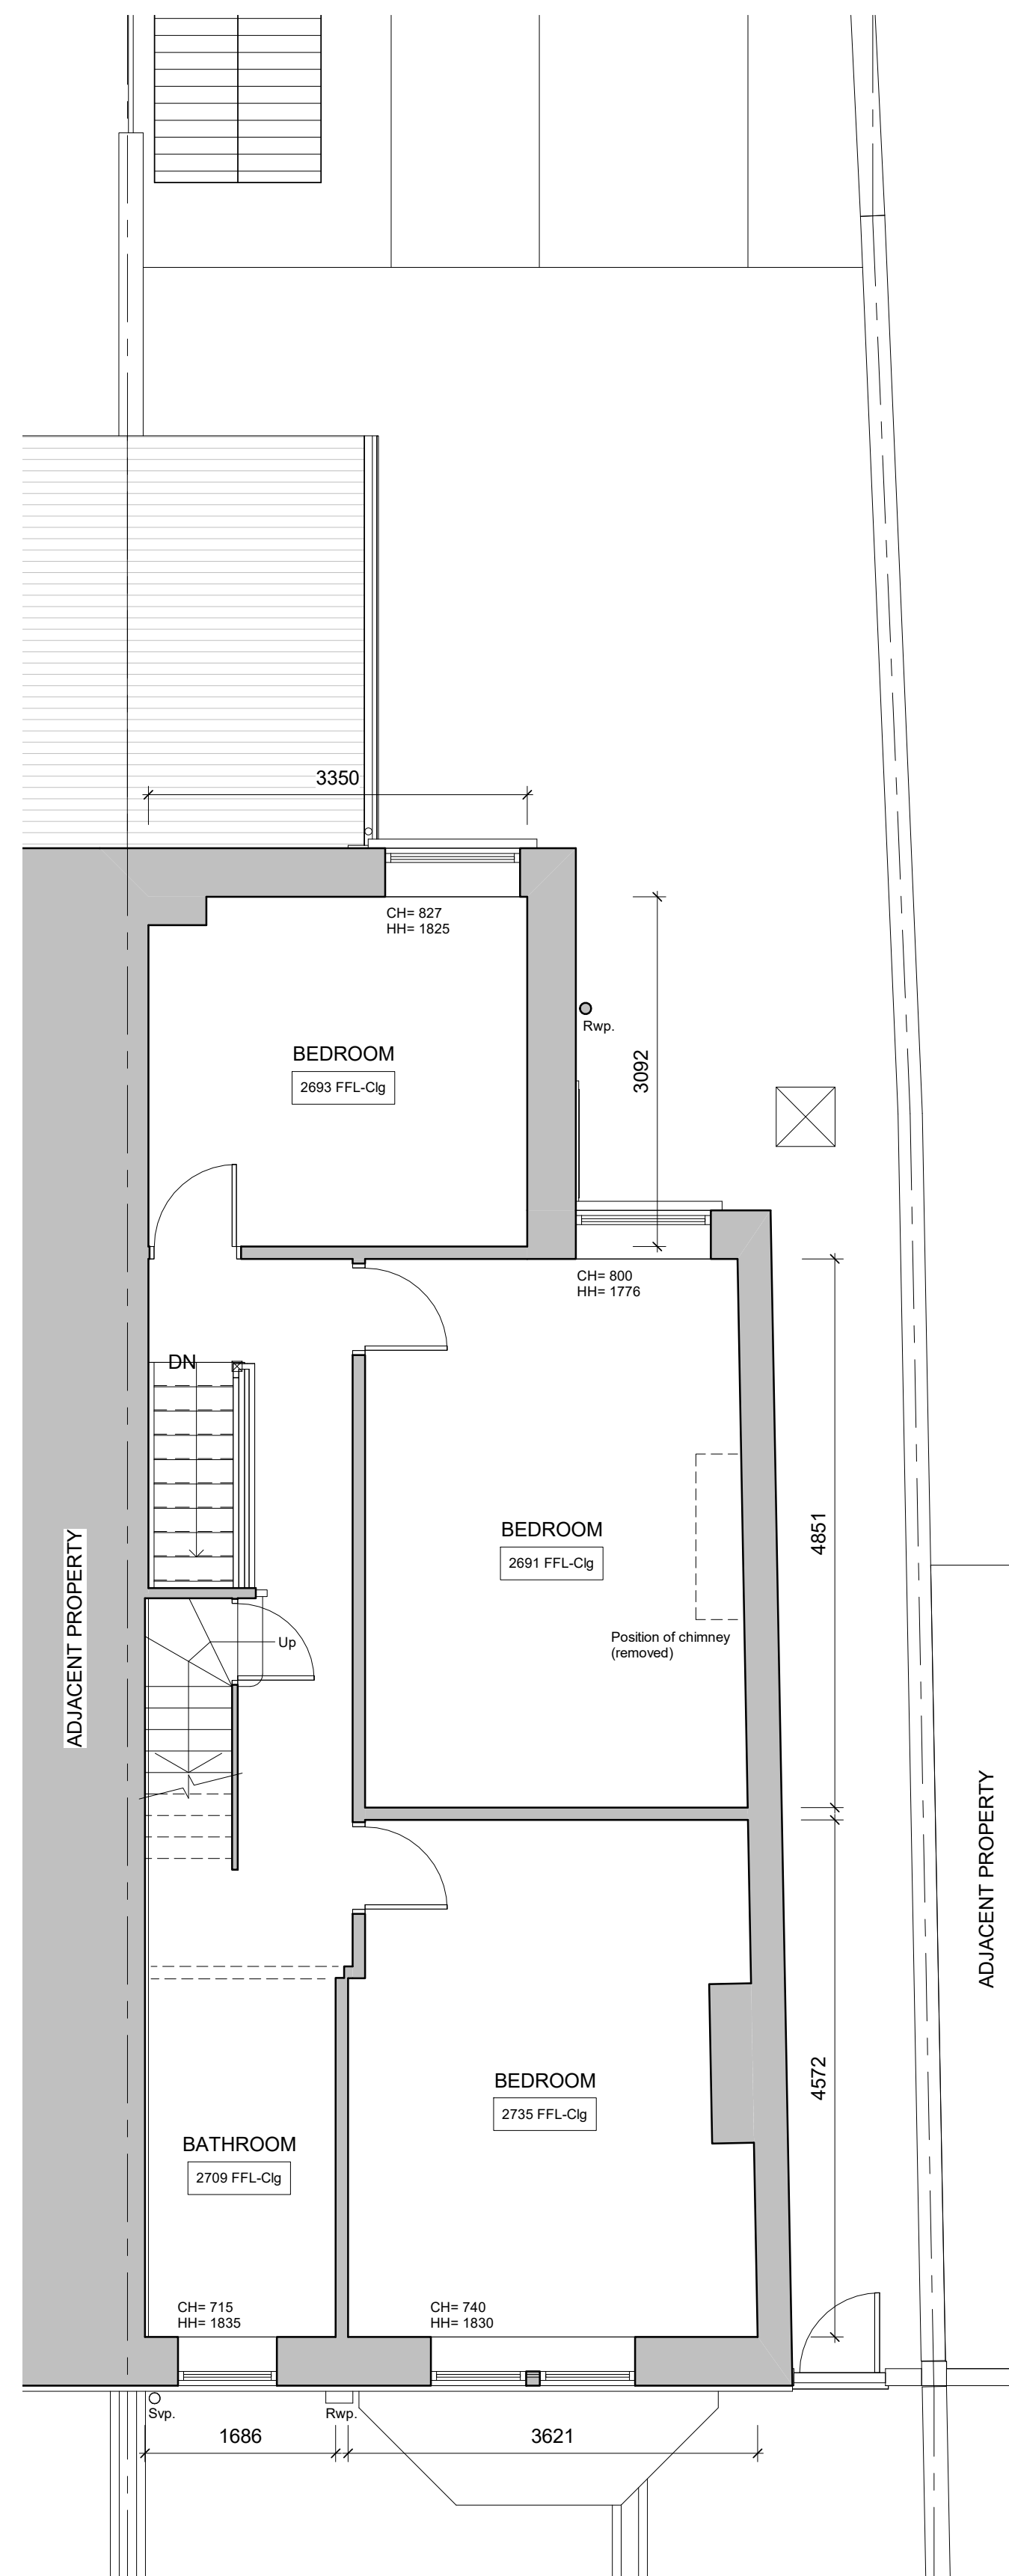

First Floor
1 : 50

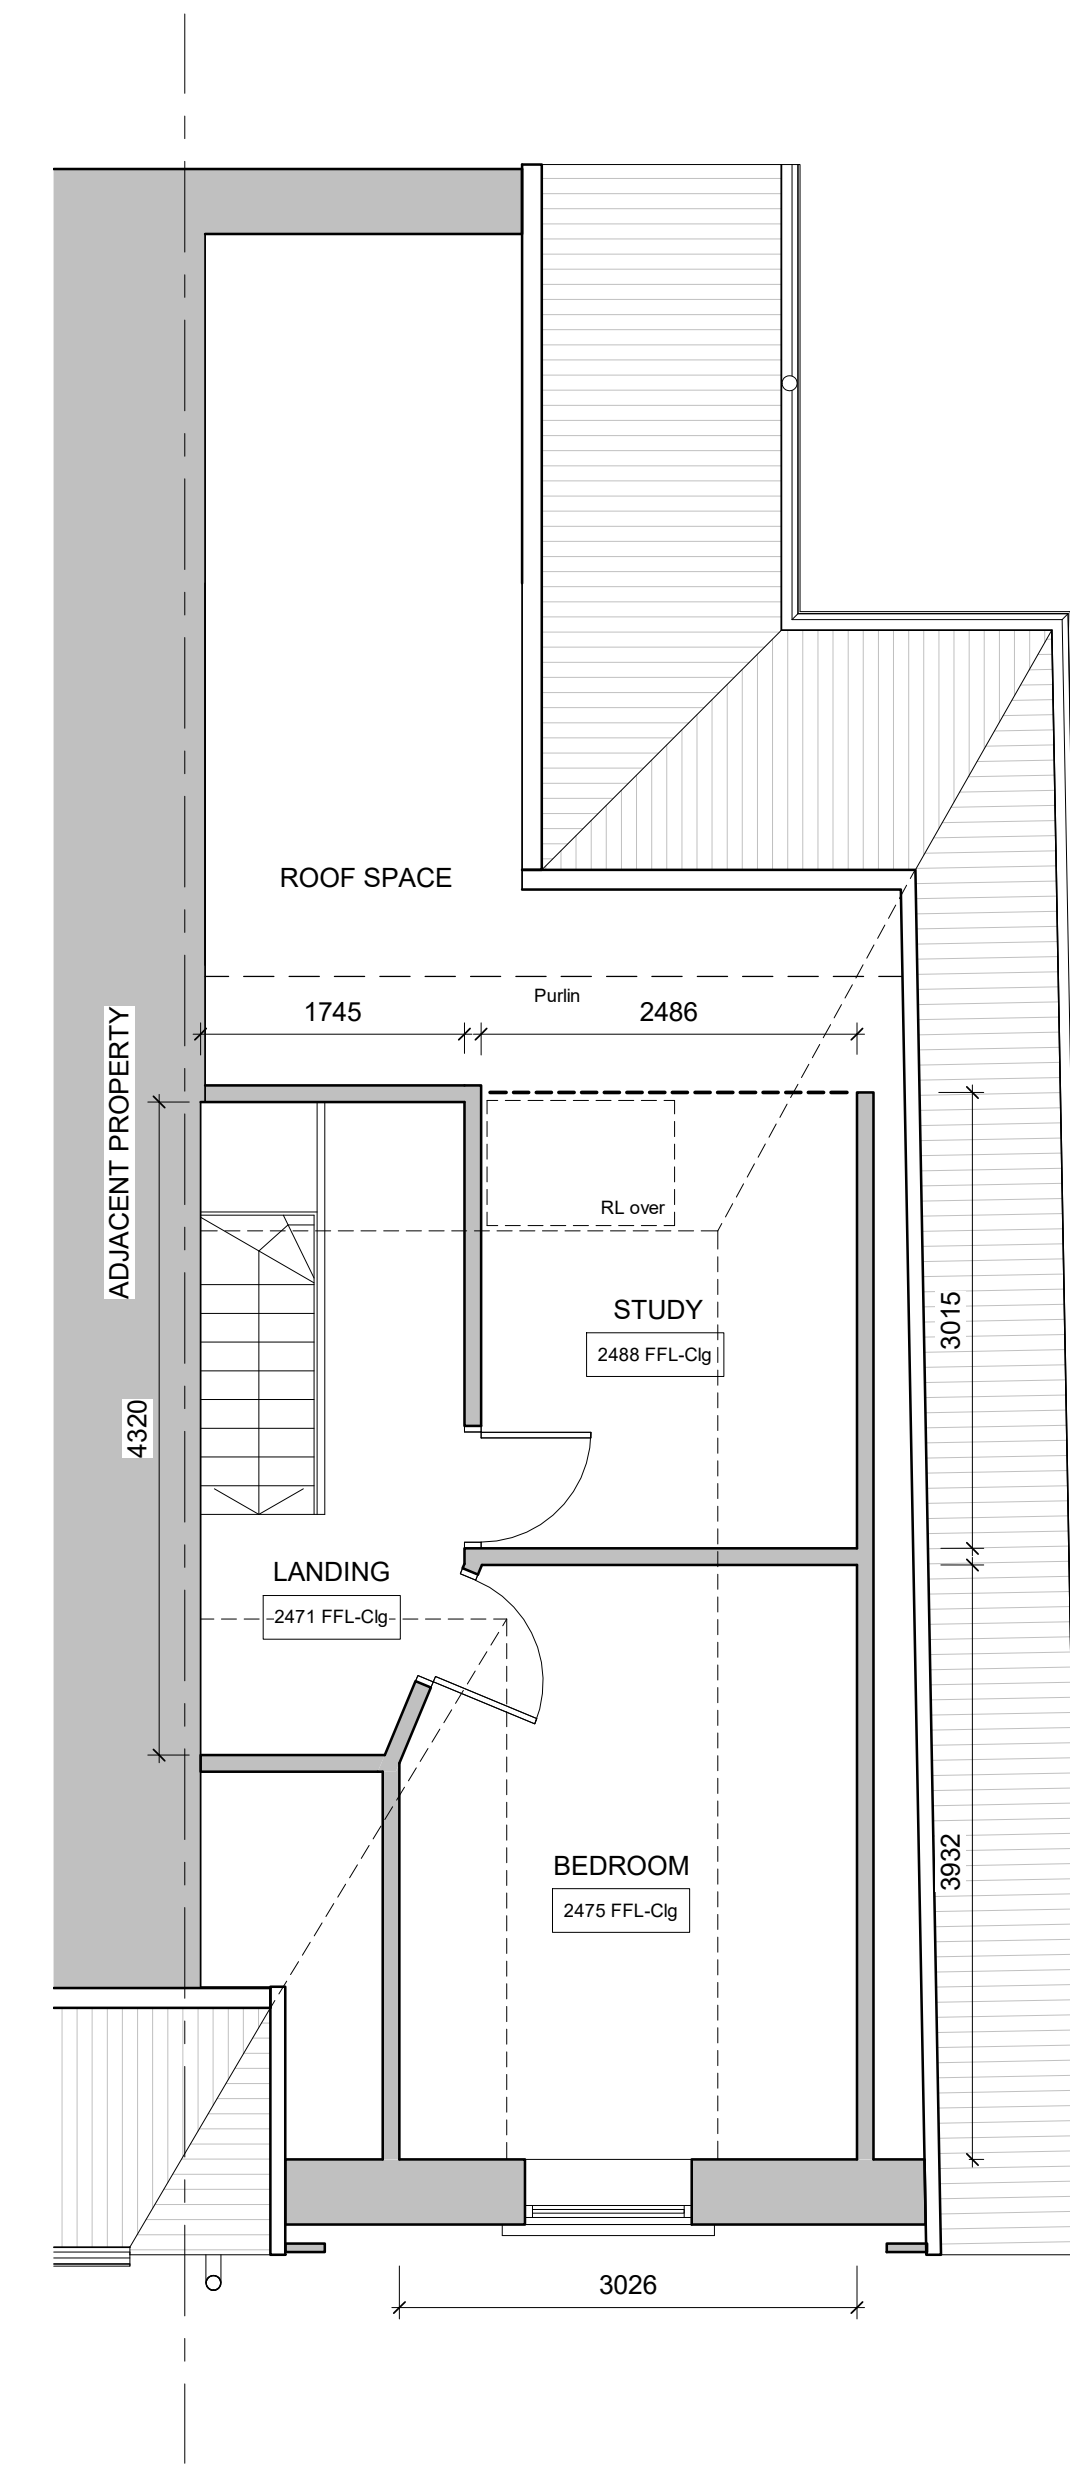

Second Floor
1 : 50

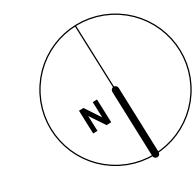

Rev: BC1 Rev Date: 29/11/19 Drawn By: TWM

Rev Details:
Initial Issue

EXISTING ISSUE