




Ground Floor  
1 : 50

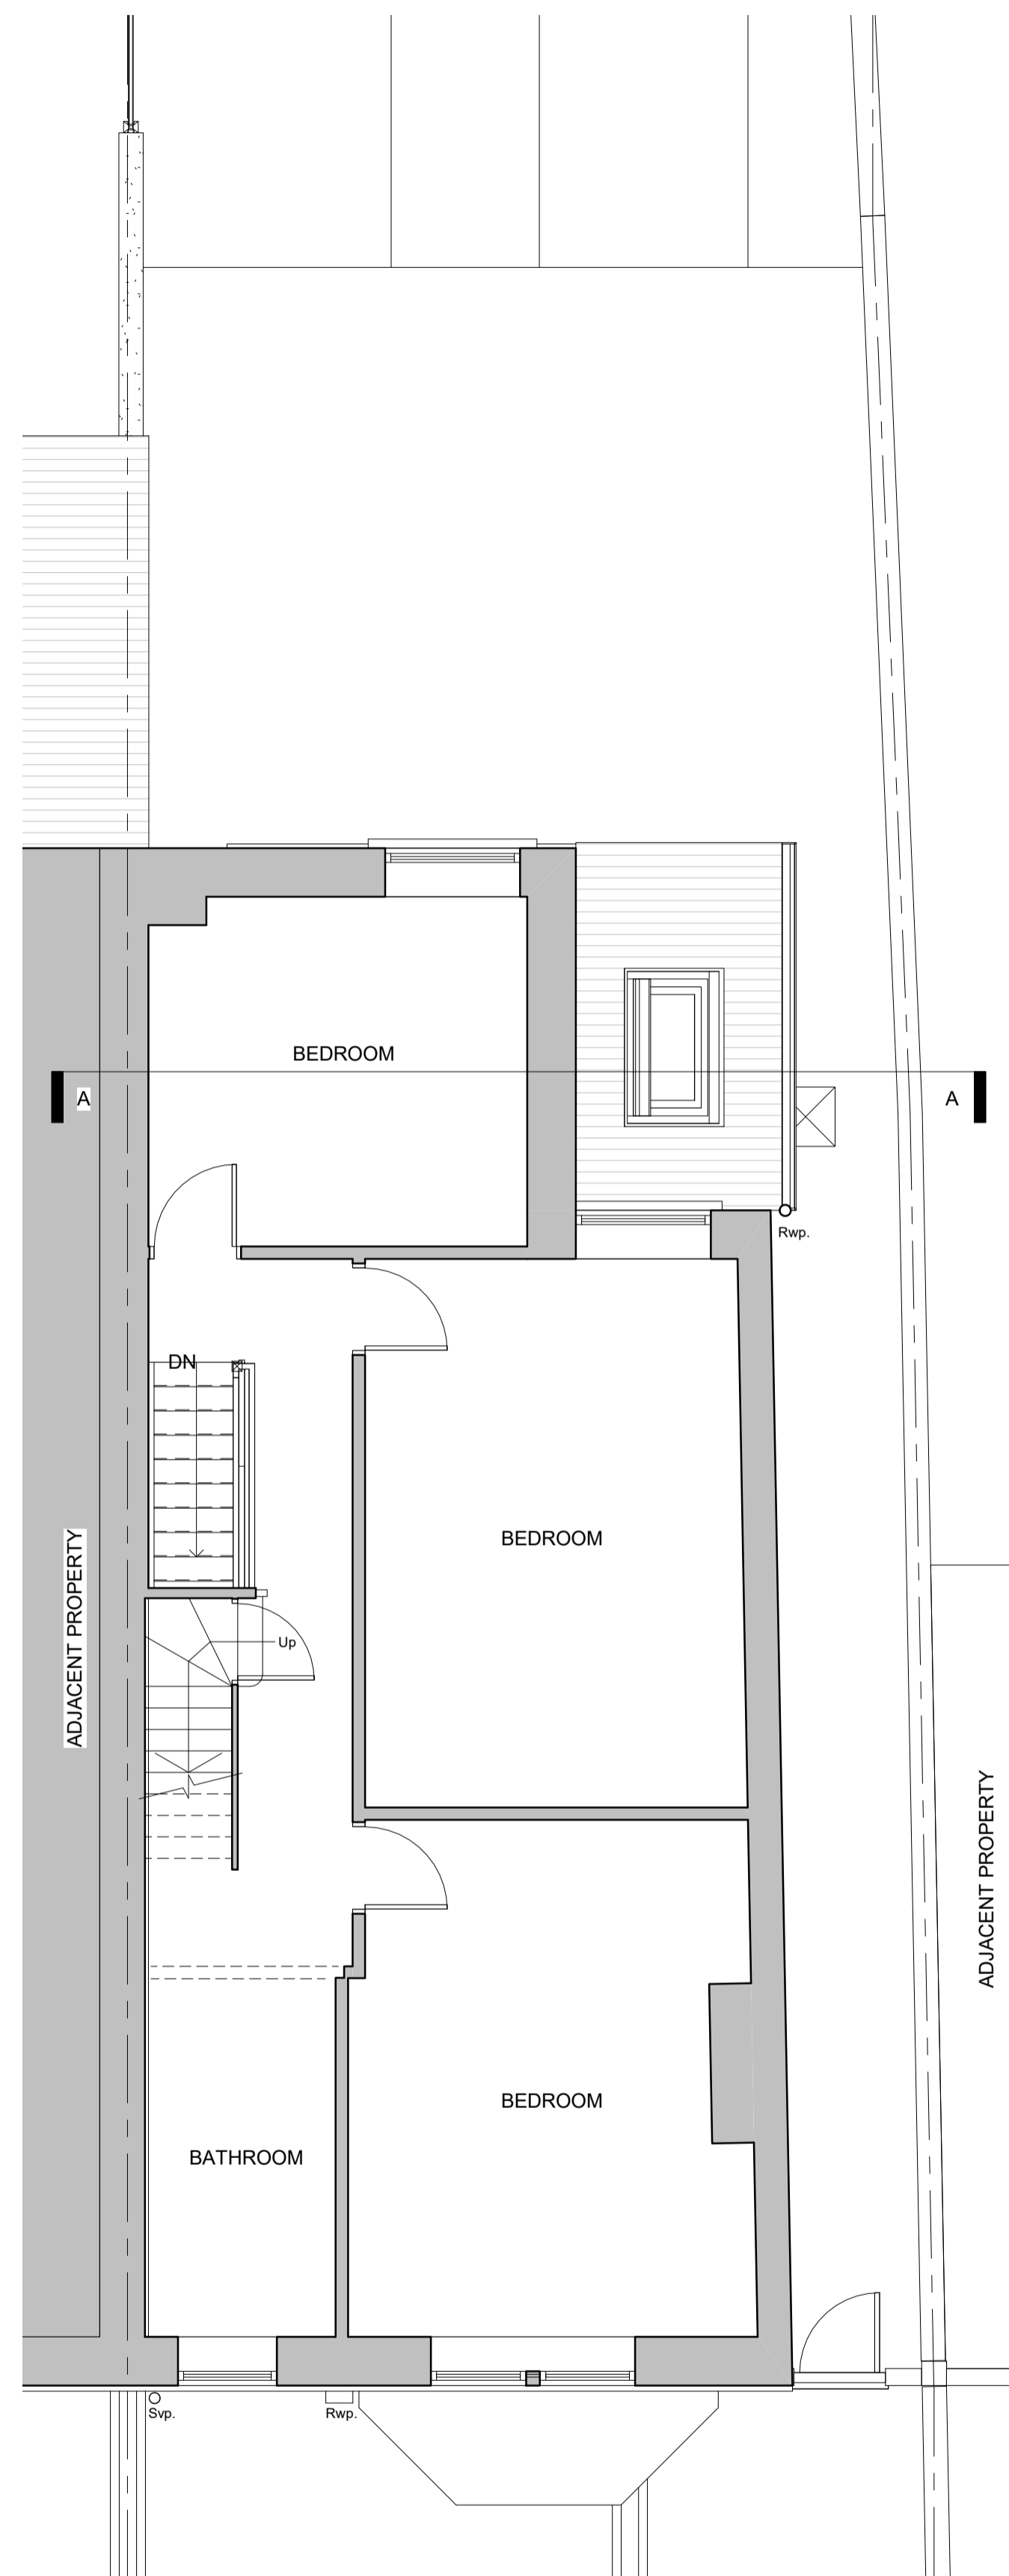

First Floor  
1 : 50

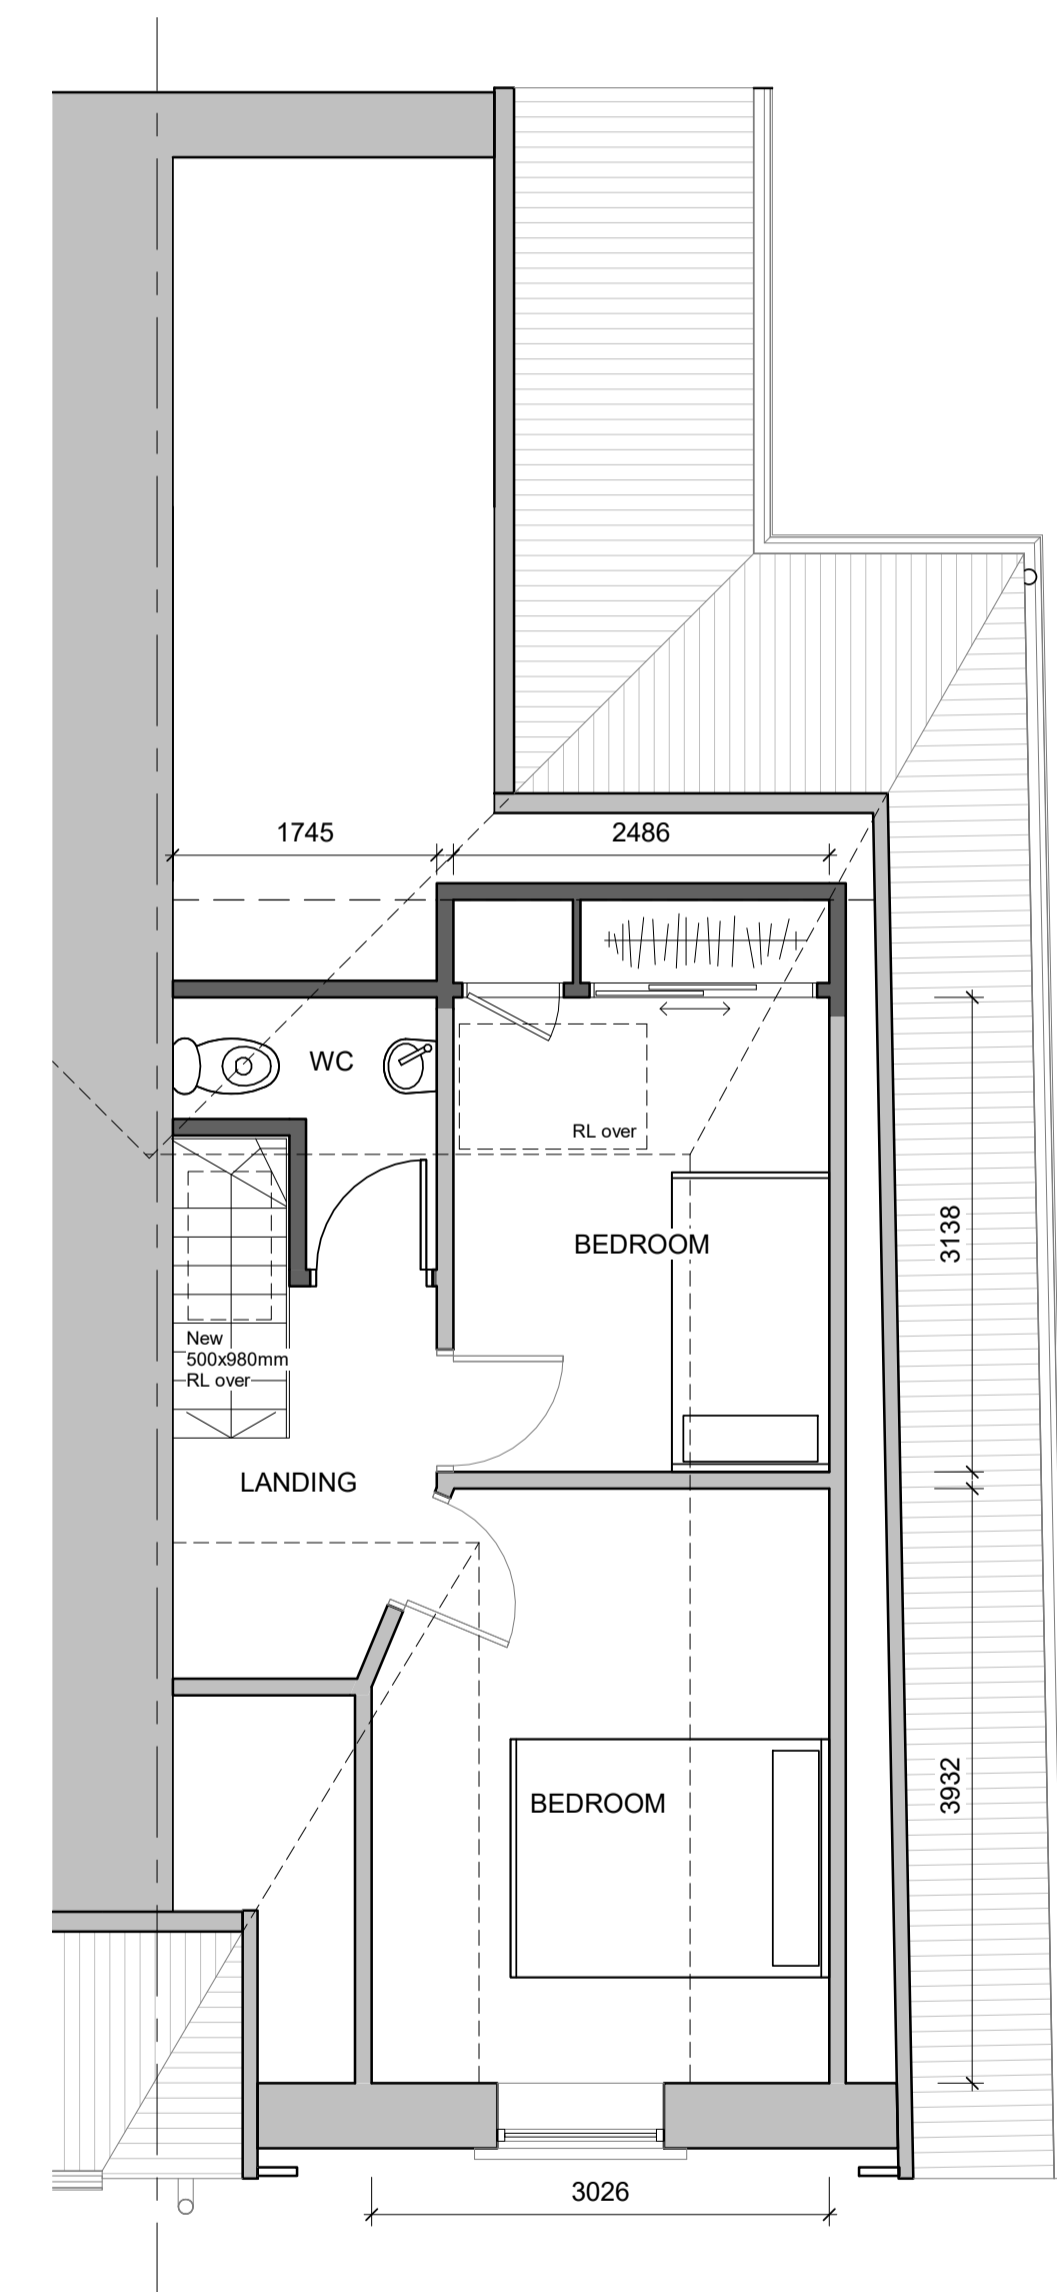

Second Floor  
1 : 50

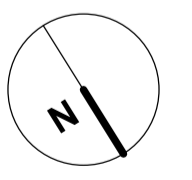

Rev: BC1 Rev Date: 21/10/20 Drawn By: TWM

Rev Details:  
Initial Issue

PLANNING ISSUE