


SITE-LOCATION PLAN SCALE 1:1250@A3

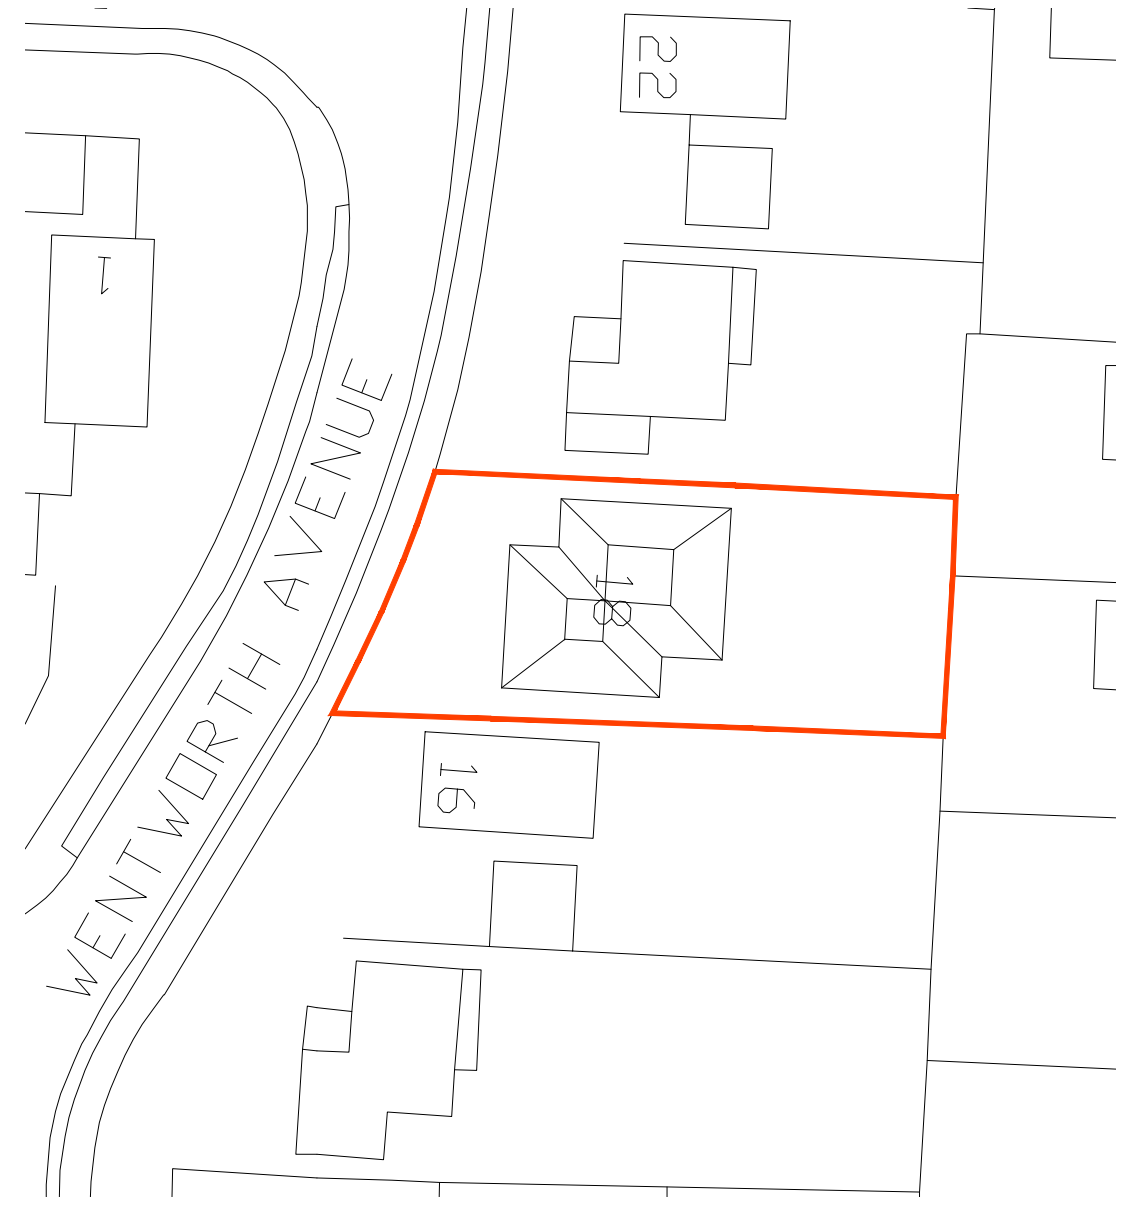

PROPOSED SITE-LOCATION PLAN SCALE 1:500@A3

client	<b>MR VARINDER BAINS</b>	Revision	-	date drawn	<b>05/02/2021</b>	Drawn By	<b>AMA</b>
project	<b>18 WENTWORTH AVENUE SHEFFIELD S11 9QX</b>	Comments	<b>FIRST ISSUE</b>				
title	<b>EXISTING AND PROPOSED SITE-LOCATION PLAN</b>						
drawing no	<b>A20-204/01</b>						
scale	<b>1:1250/500@A3</b>	revision	-	date drawn	<b>05/02/2021</b>	Telephone	<b>+44 (0) 114 263 1762</b>
<b>SPACE studio</b> 18 Mylor Road Sheffield S11 7PF							