



- NOTES
- Drawings are prepared for the purpose of obtaining Planning Approval only.
 - No work is to be undertaken until Planning and Building Regulations approval.
 - The design is subject to detailed measured survey, structural and services investigations, etc.
 - Existing building is indicative, all dimensions and levels are to be checked and verified on site.
 - Do not scale from this drawing.
 - Report any discrepancies and omissions.
 - This drawing is copyright.



FIRST FLOOR

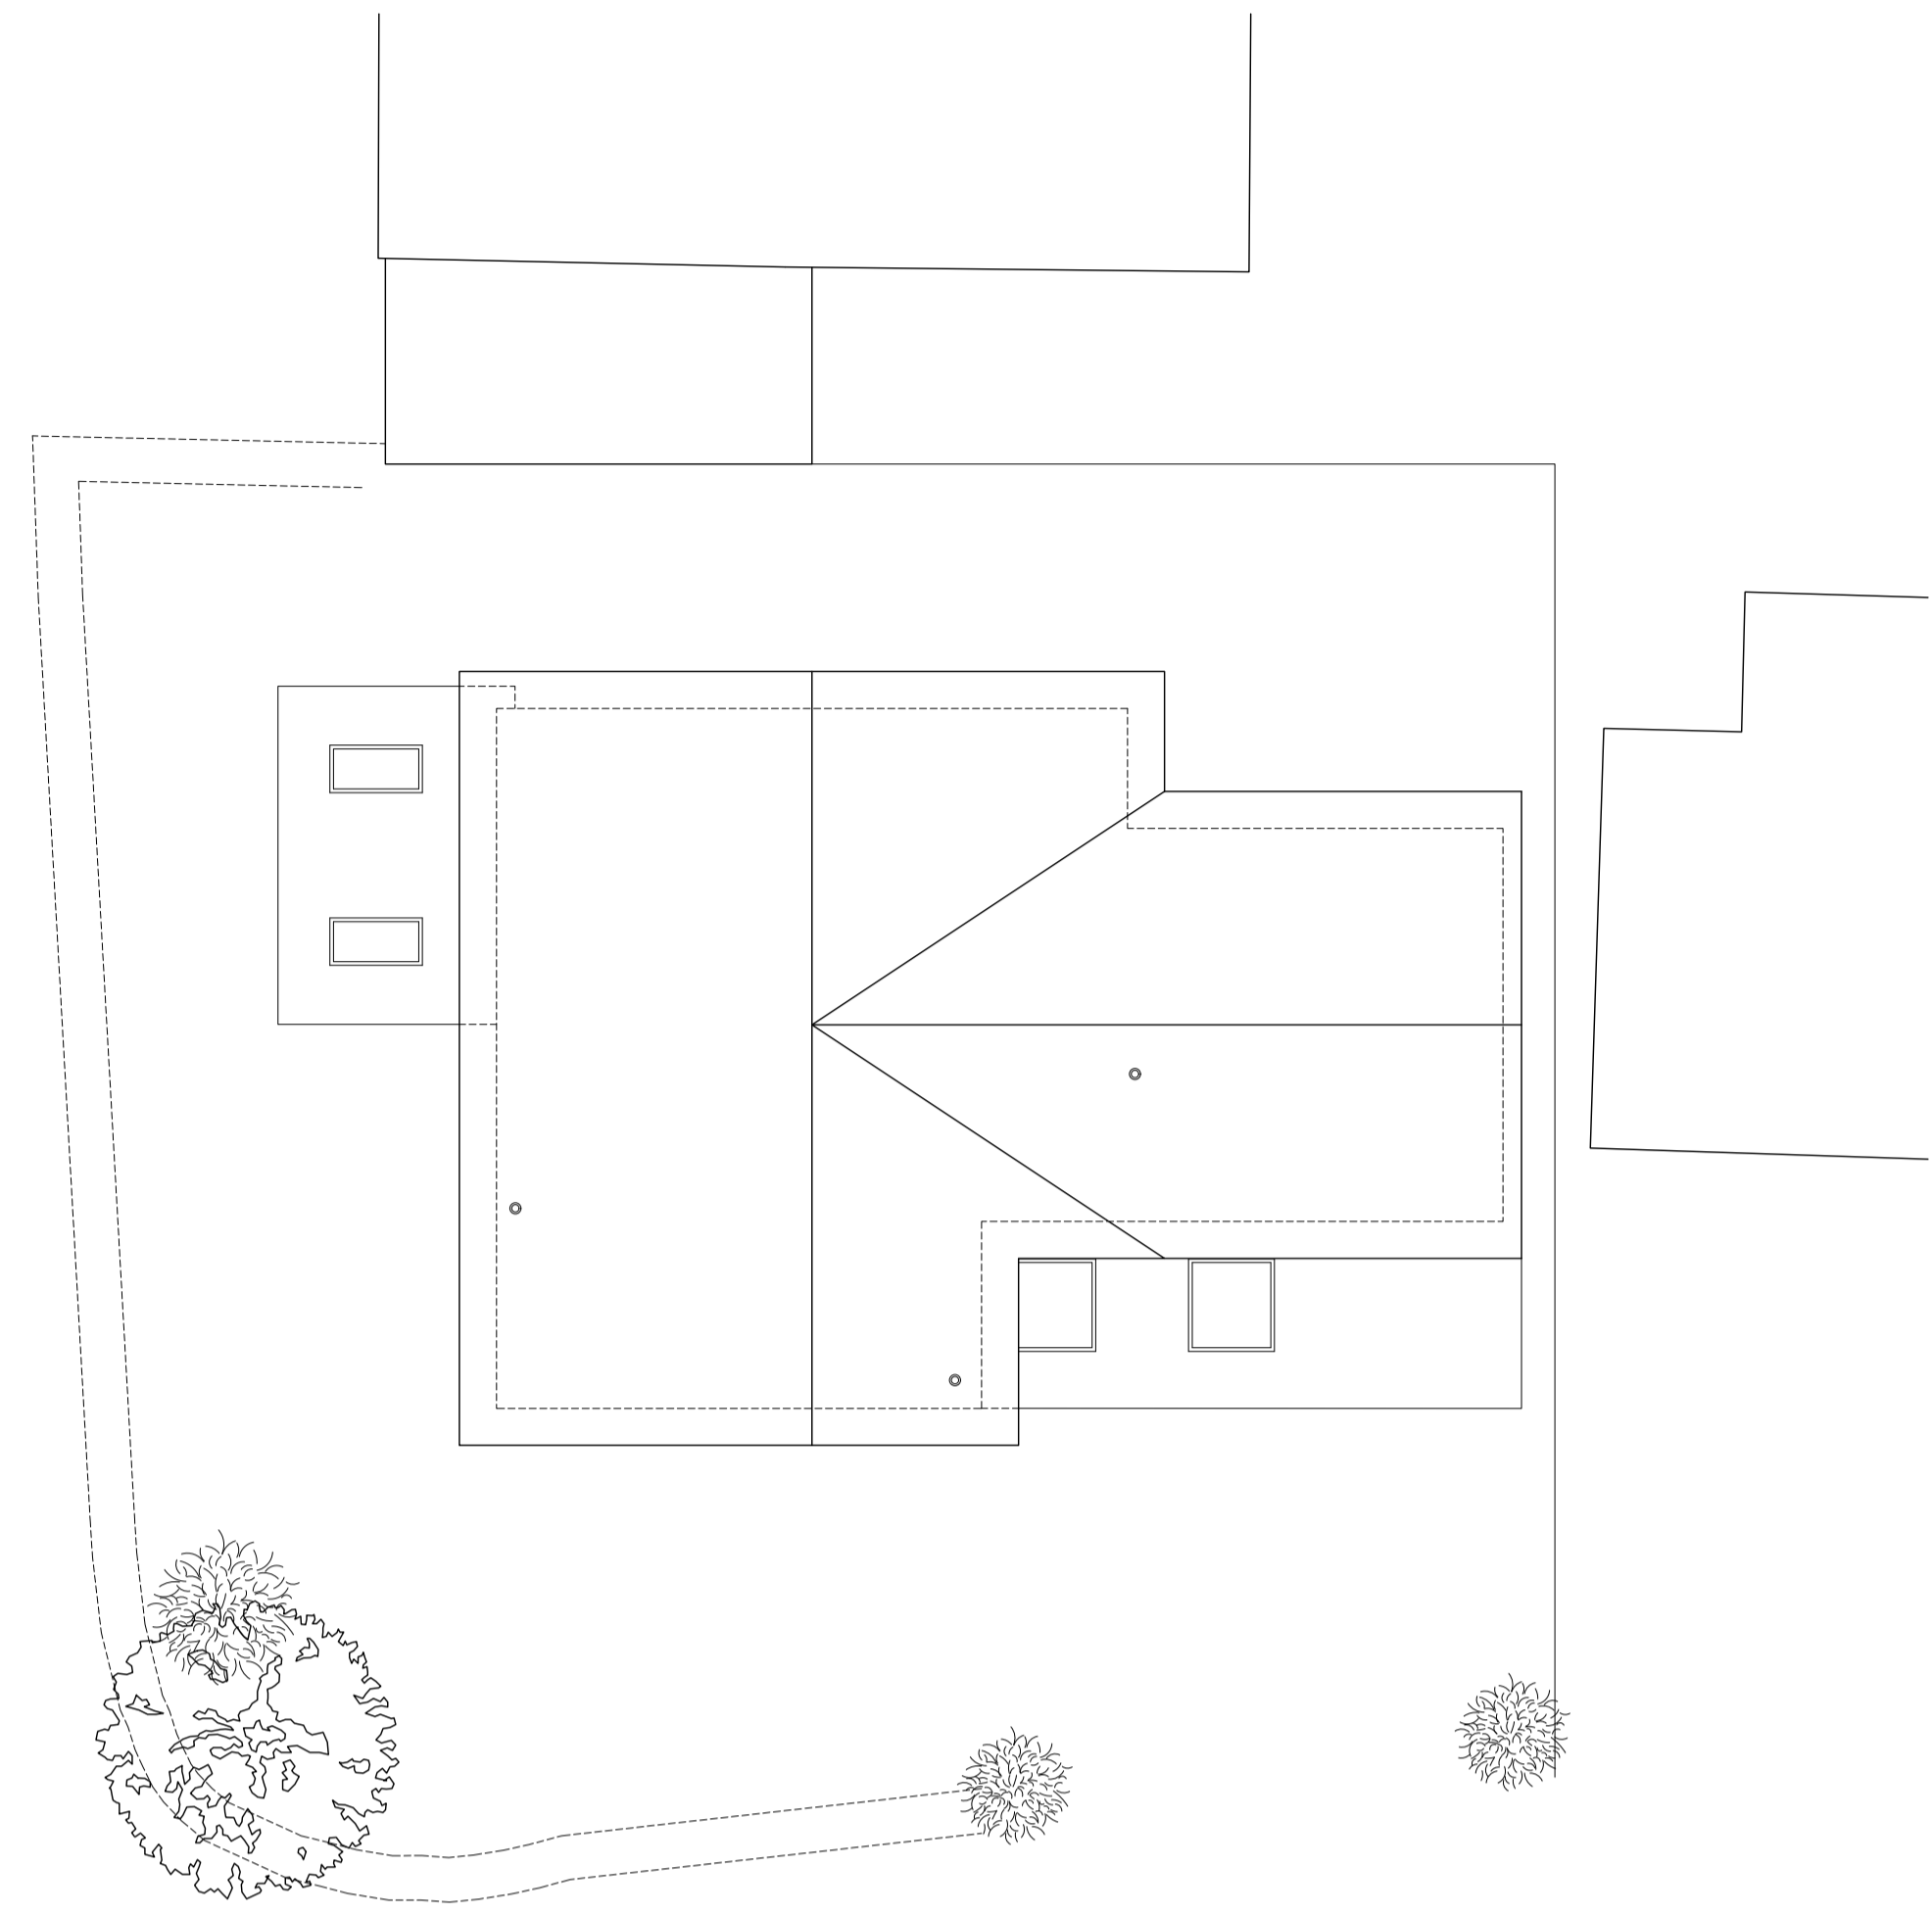

ROOF

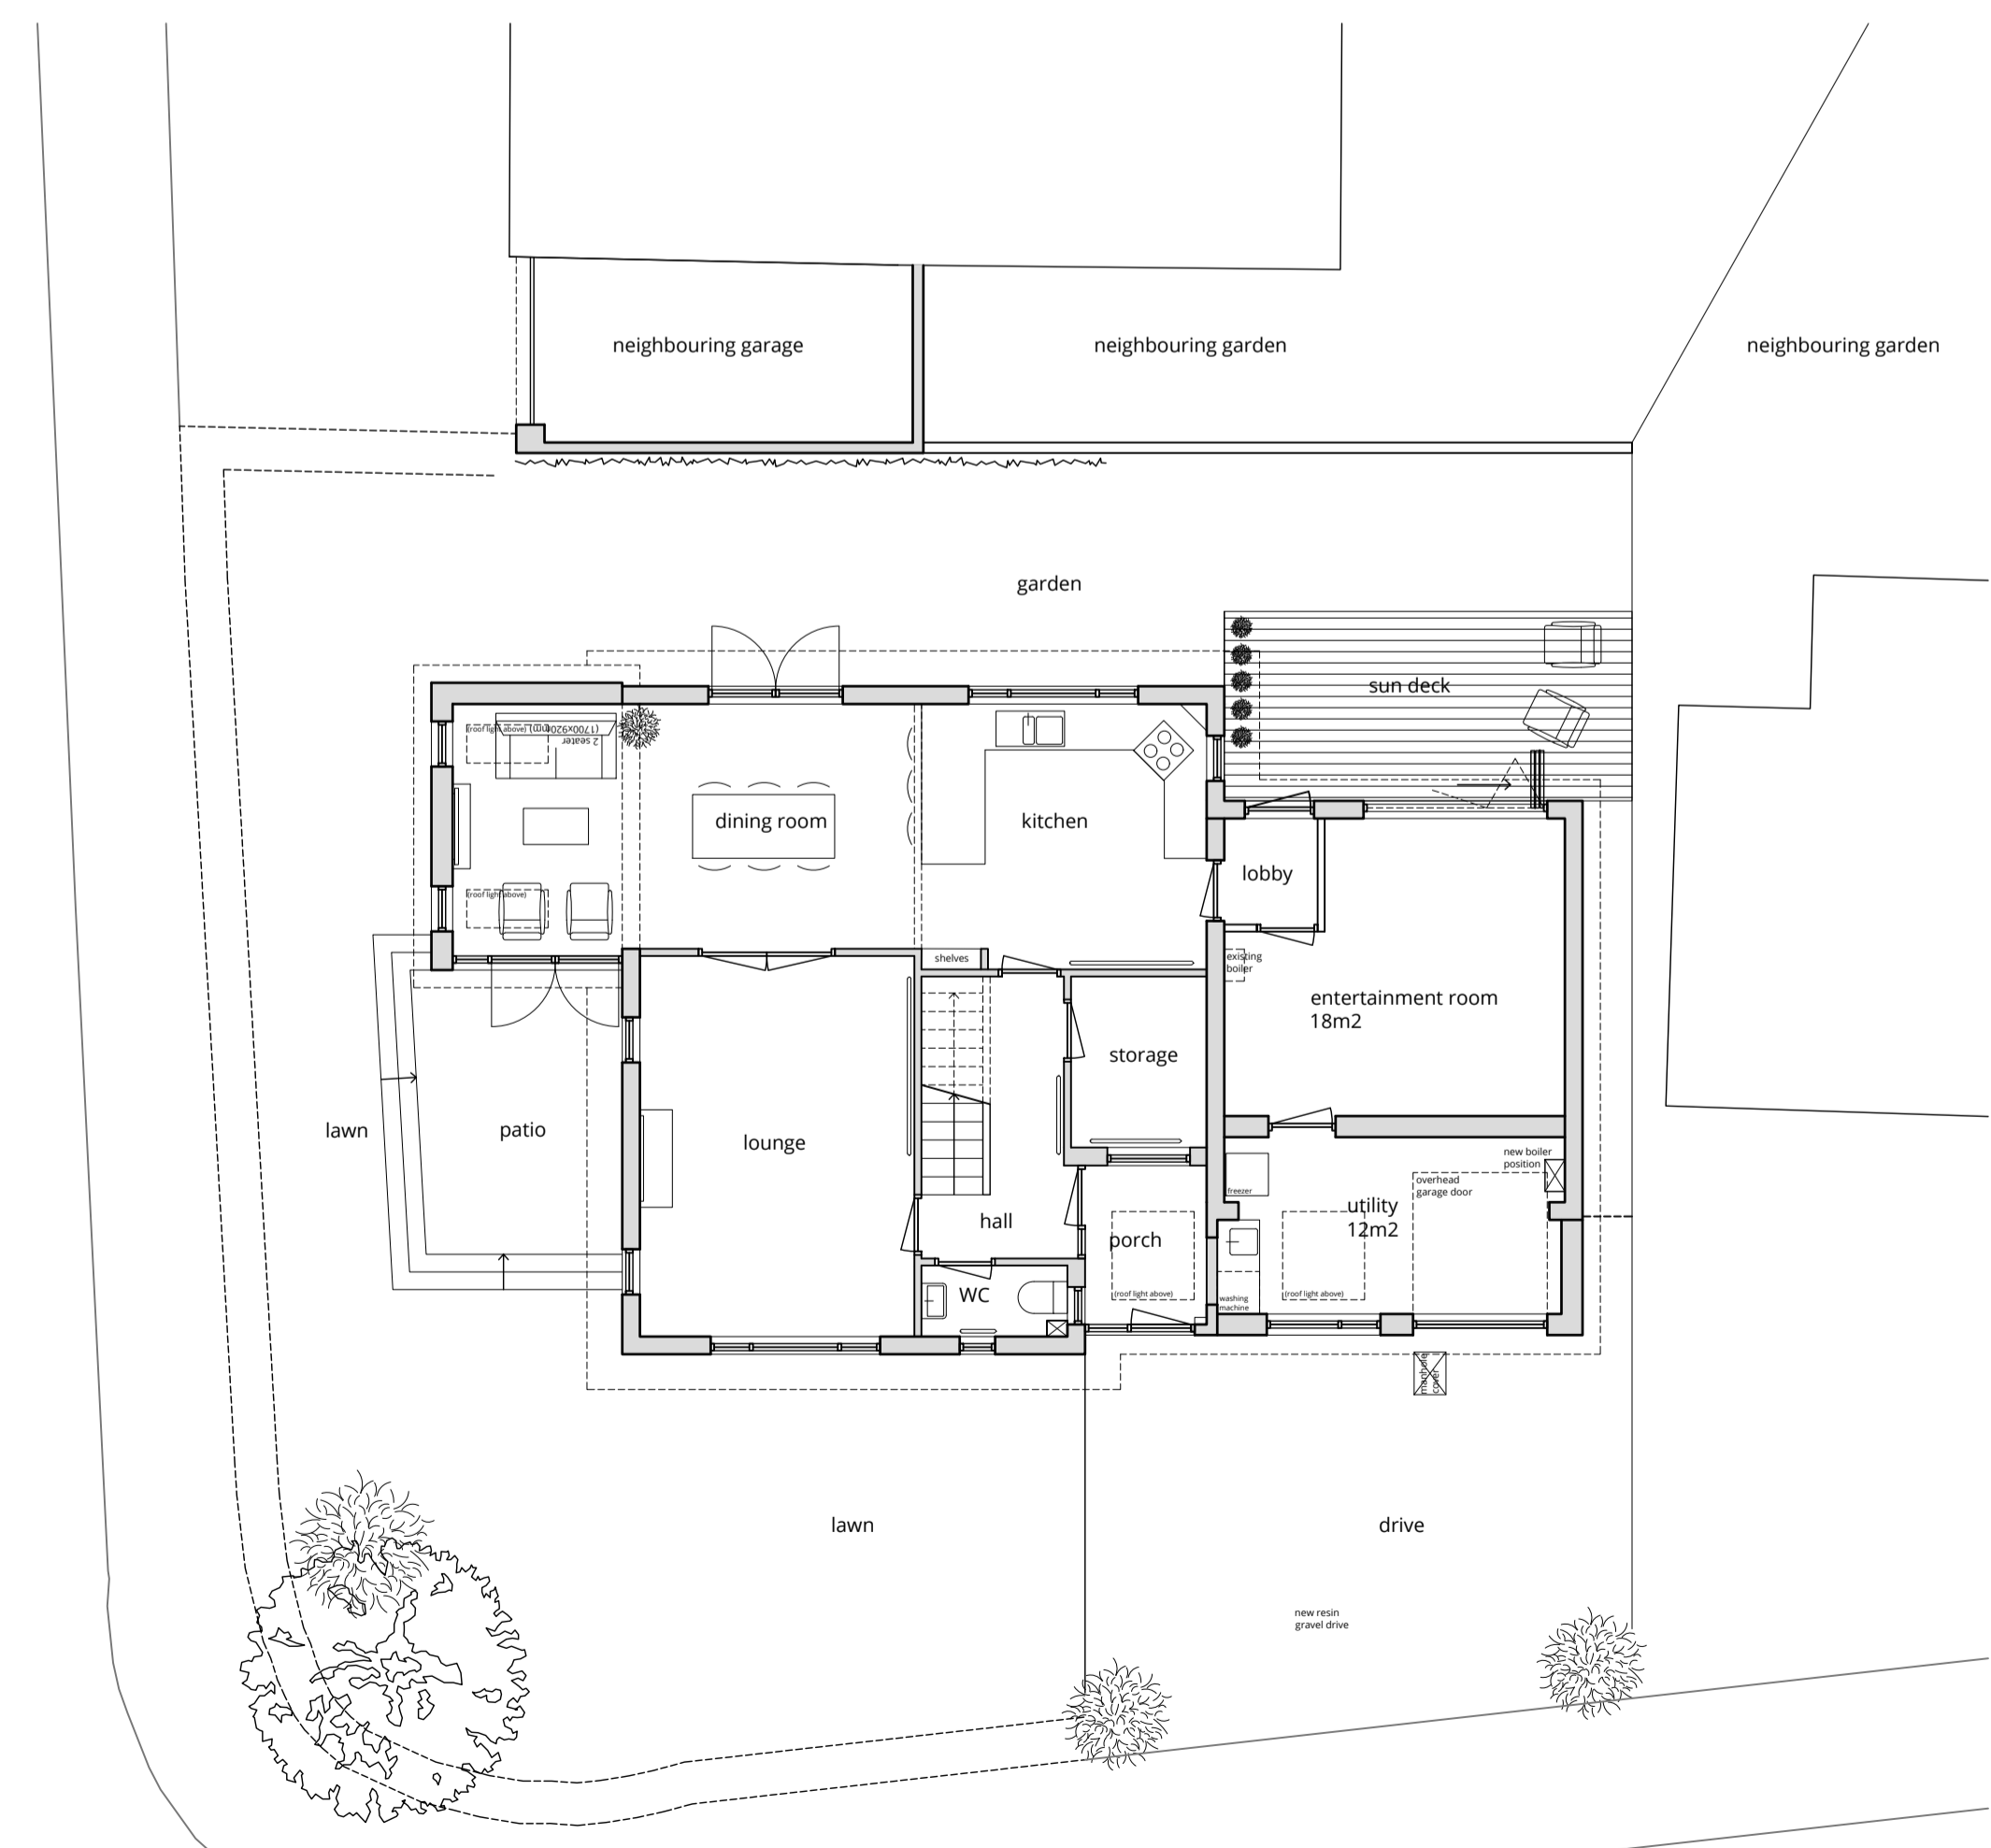

GROUND FLOOR



PATRICK ARENDS
 WWW.PATRICKARENDS.COM
 INFO@PATRICKARENDS.COM
 07512 217717

45 DURVALE COURT, SHEFFIELD

DVC-PA-00-ZZ-GA-A-1000

PROPOSED LAYOUTS

00+/01+/RF

1:100 on A1 for planning 22/02/2021