


# LOCATION PLAN

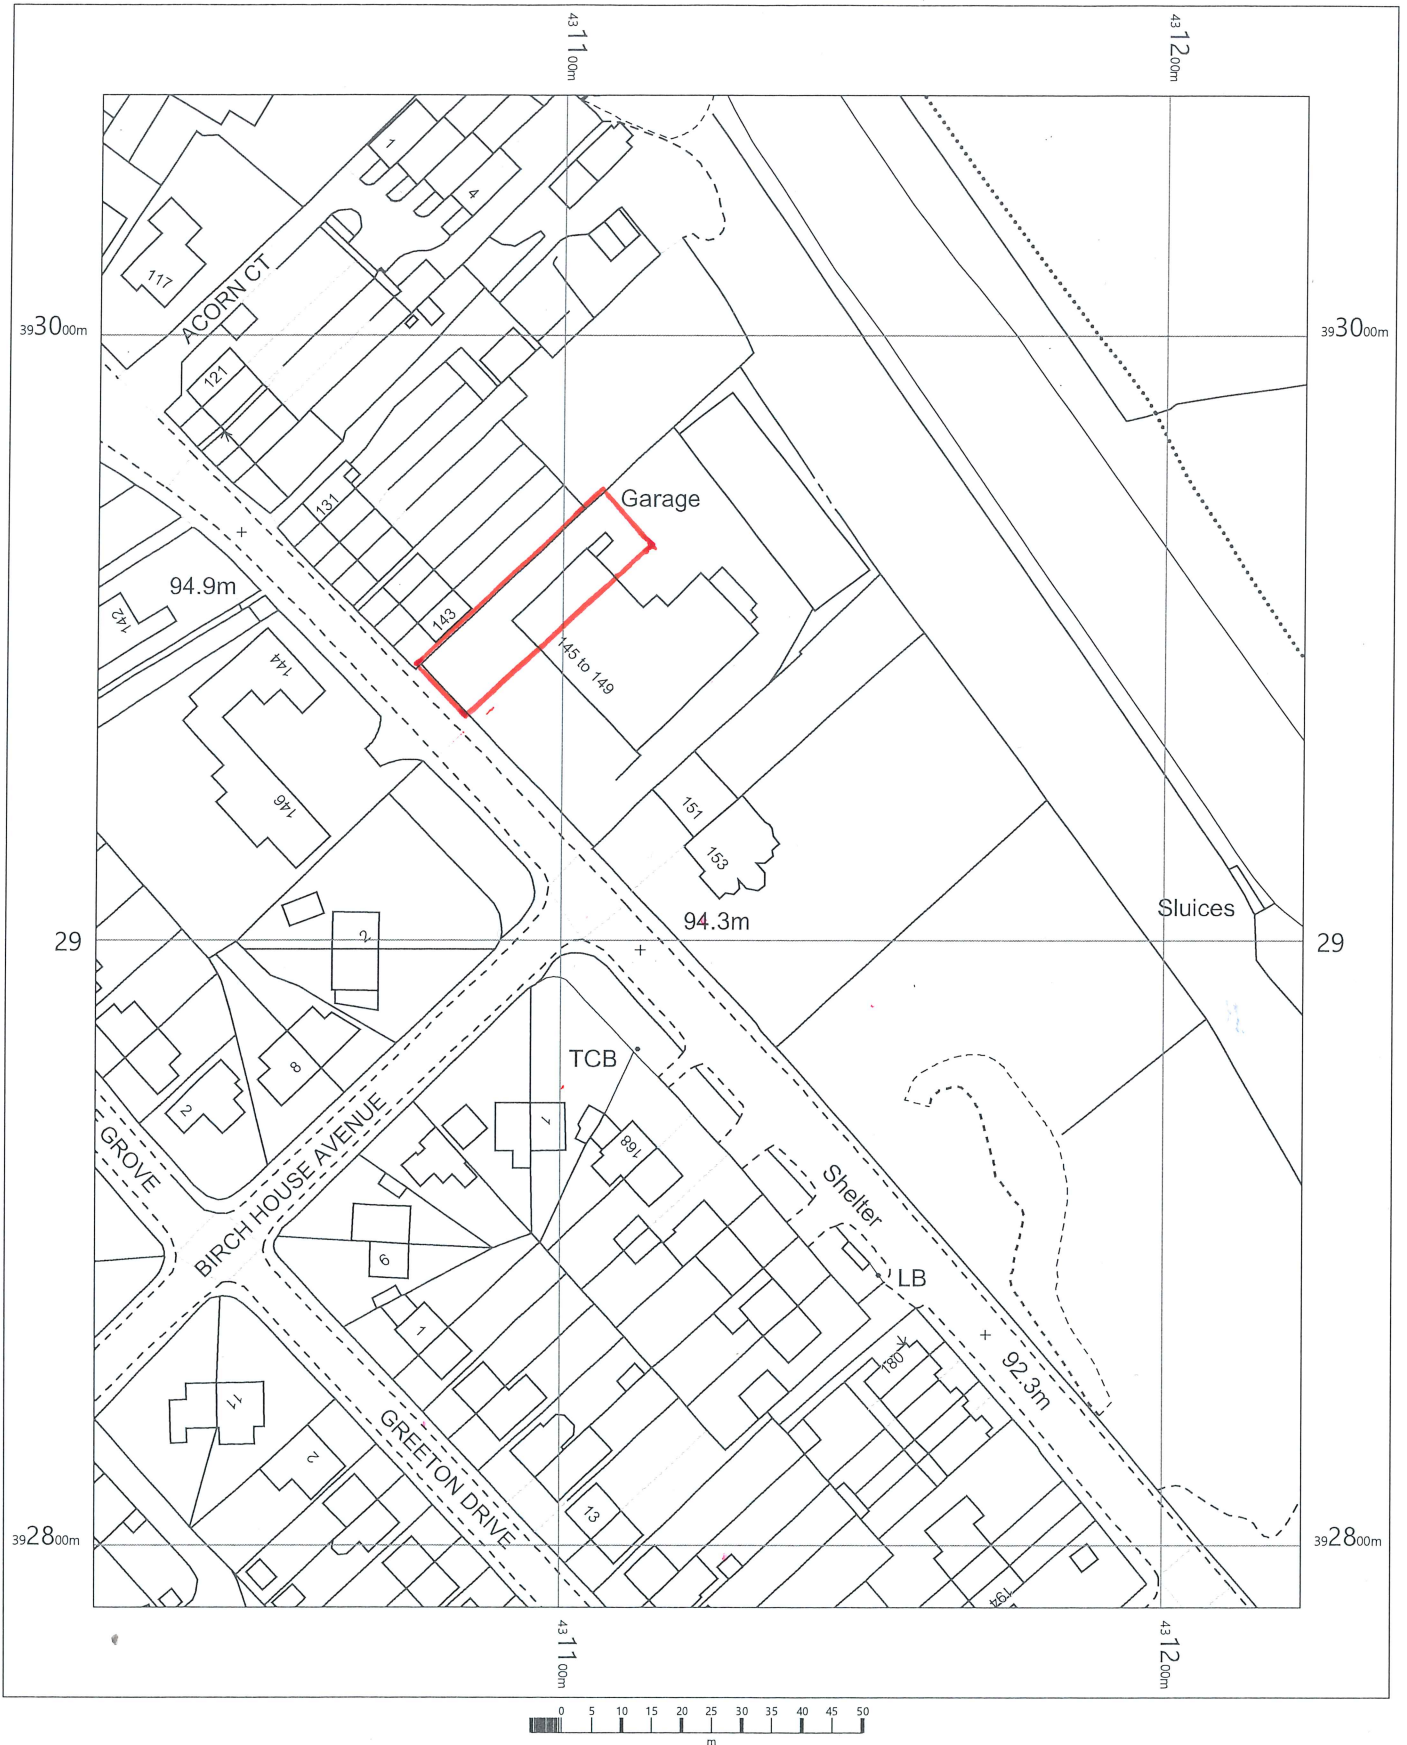


DRG. 2031/07/LP1 'A'

OS MasterMap 1250/2500/10000 scale  
Monday, February 15, 2021, ID: BW1-00938806  
maps.blackwell.co.uk

1:1250 scale print at A4, Centre: 431123 E, 392915 N

©Crown Copyright Ordnance Survey. Licence no. 100041041

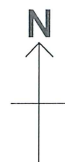

**BLACKWELL'S**  
**MAPPING SERVICES**  
PERSONAL & PROFESSIONAL MAPPING  
[www.blackwellmapping.co.uk](http://www.blackwellmapping.co.uk)

TEL: 0800 151 2612  
[maps@blackwell.co.uk](mailto:maps@blackwell.co.uk)