


**Detail 1 - Flat Roof & Existing Wall Junction**  
 (Condition 3c Listed Building Consent 2001188)  
 Scale 1:10 @ A1



**Detail 2a - Proposed Elevation Kitchen Door, Elevation**  
 (Condition 3c Listed Building Consent 2001188)  
 Scale 1:3 @ A1

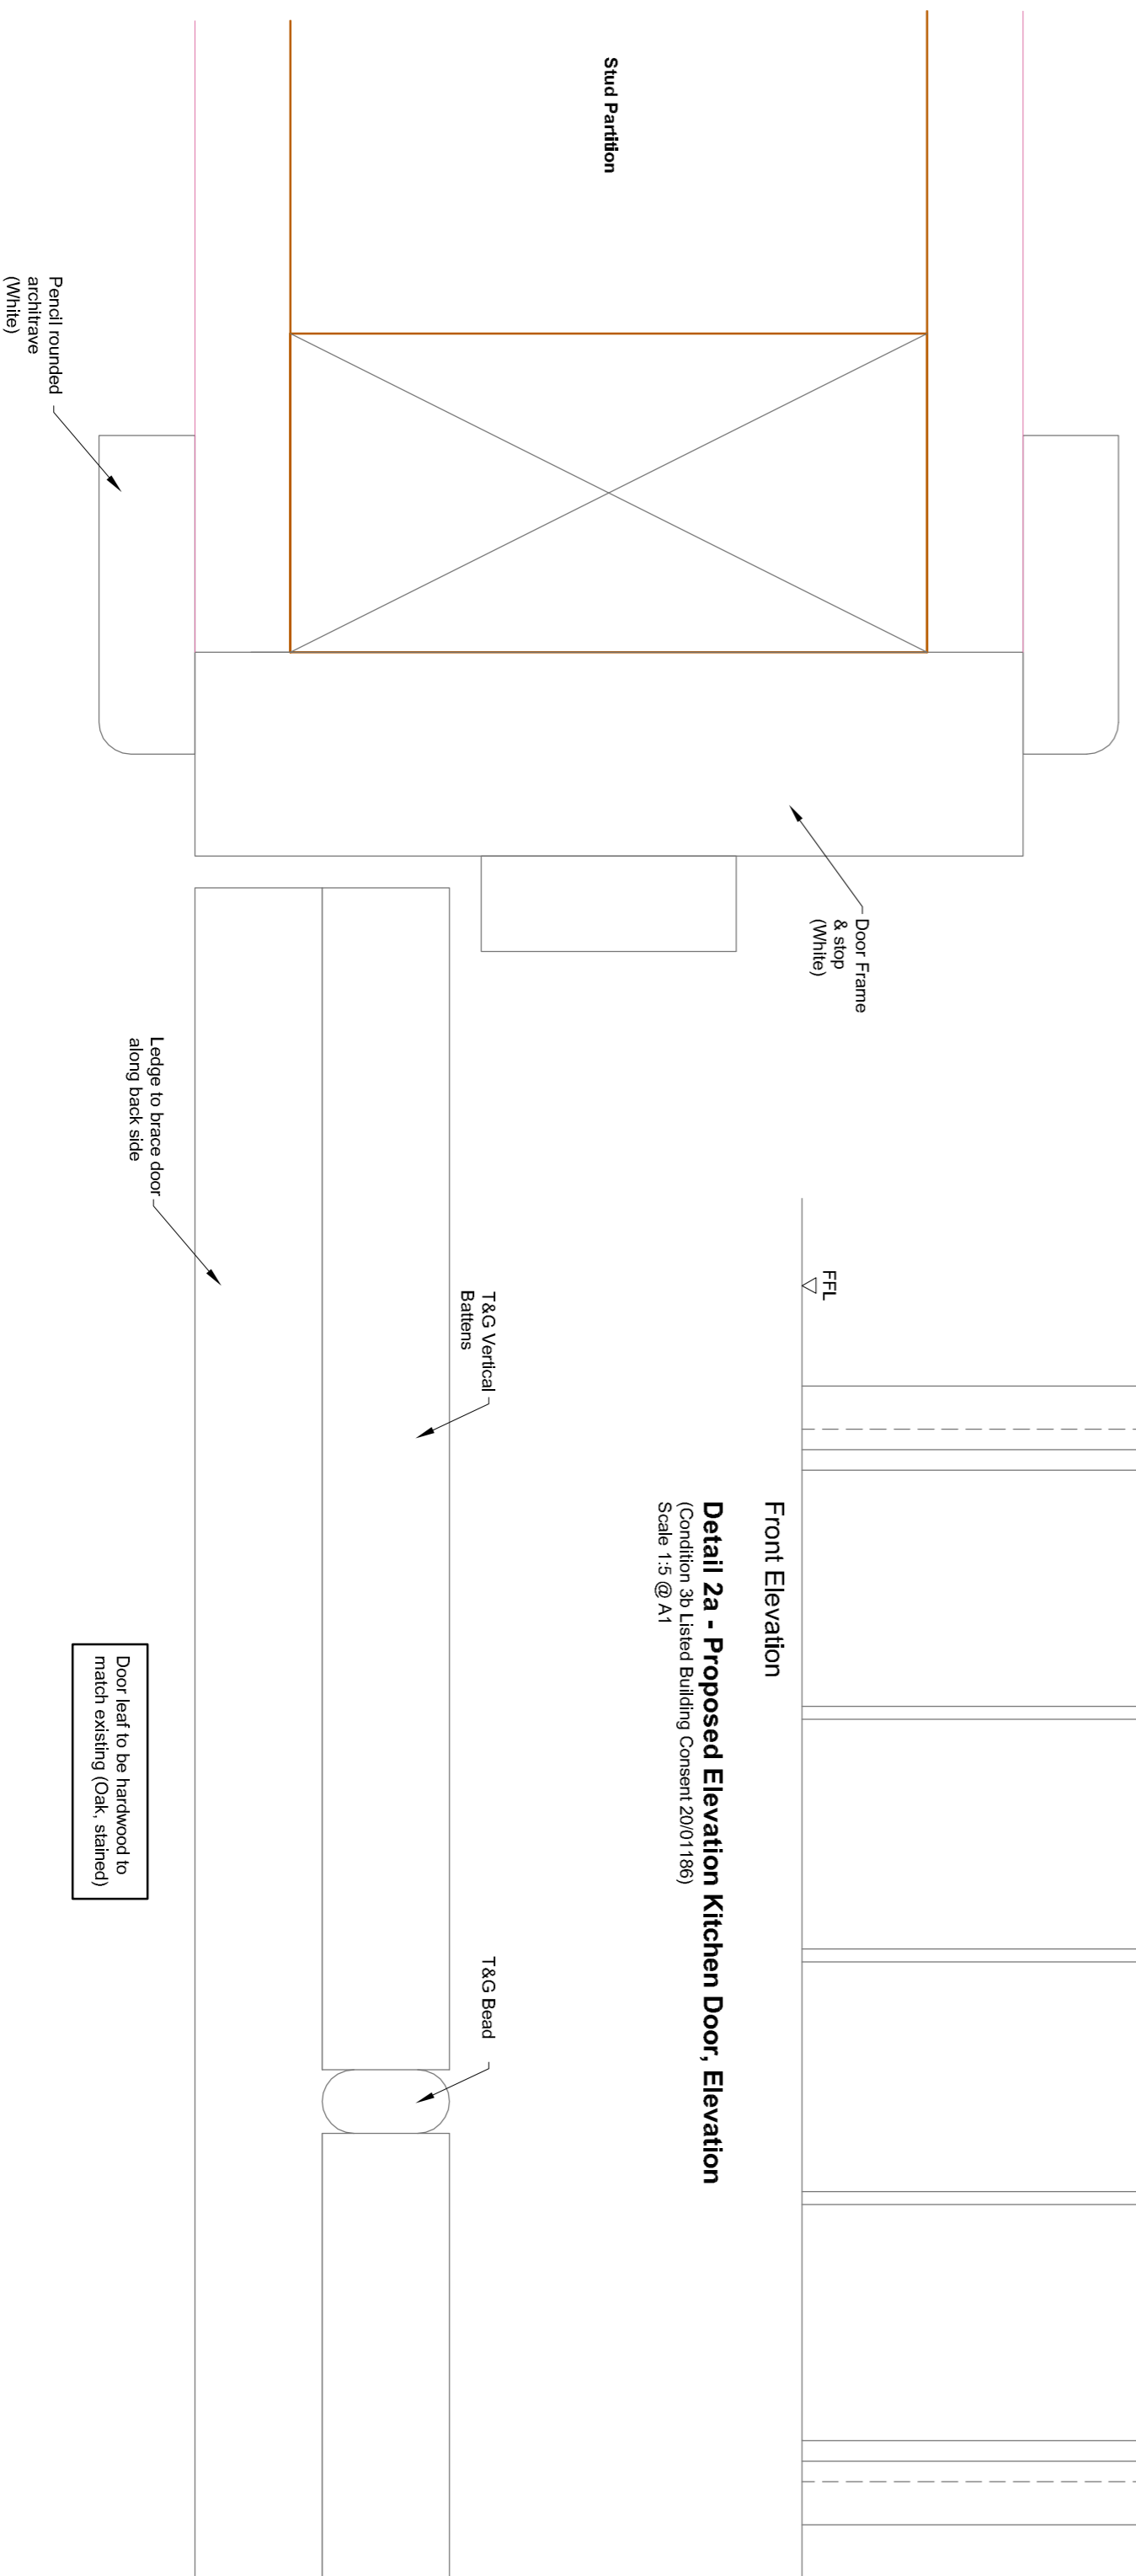

**Detail 2b - Proposed Kitchen Door, Plan View**  
 (Condition 3c Listed Building Consent 2001188)  
 Scale 1:1 @ A1

A 26/02/2021 - Detail 2 added and paper file changed

Revisions  
 Drawn  
 Scale  
**Approval / Construction**



Structural Engineers & Architectural Designers  
 T 01304 827883  
[WWW.CASONGREEN.CO.UK](http://WWW.CASONGREEN.CO.UK)

Client  
**Eric Taplin**

Project Title  
**Proposed Alterations to Existing Flat Roof at 43 New Street, Ash, CT3 2BH**

Drawing Title  
**Construction Details 1 & 2**

Scale  
 @ A1  
 Date  
 February 2021

Scale  
 1:1, 1:5 & 1:10  
 Drawing No.  
**7054/A/1/5A**