



Existing plan

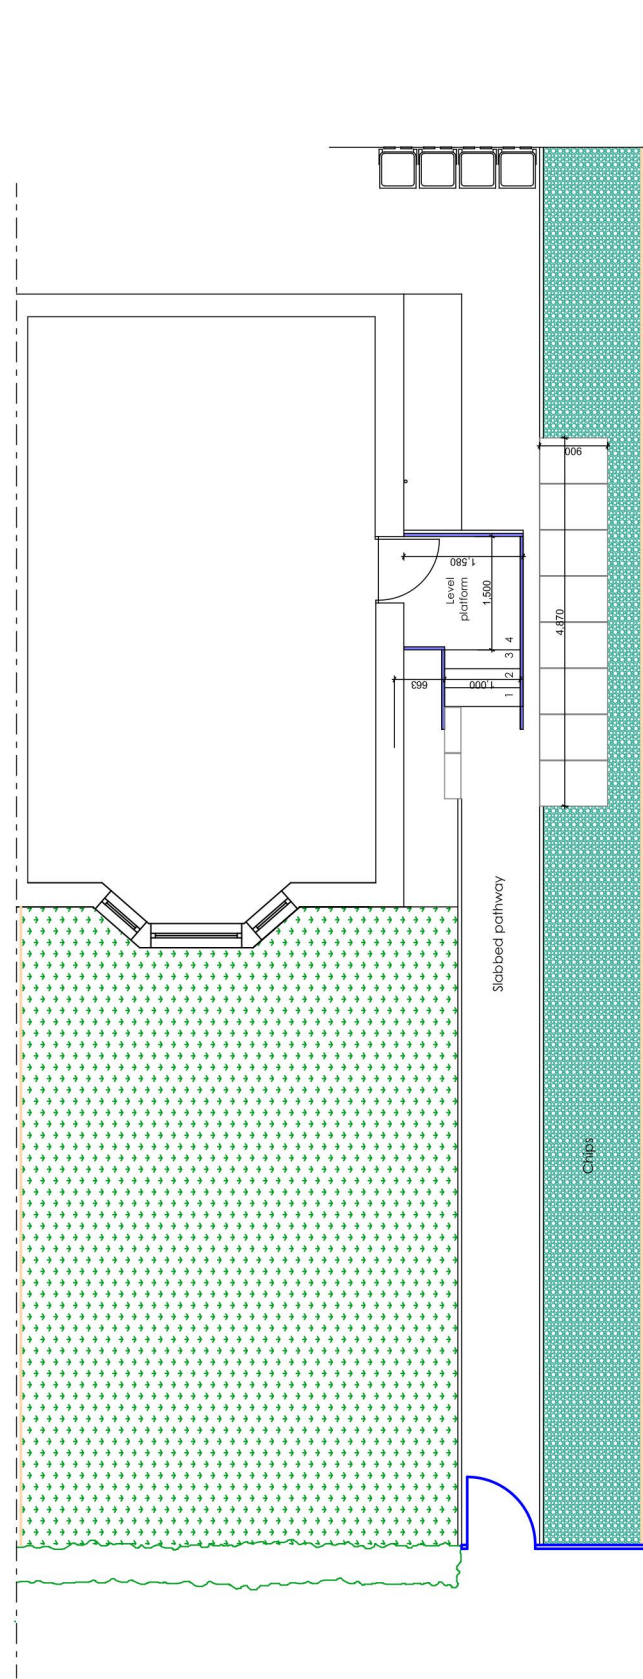

Proposed plan

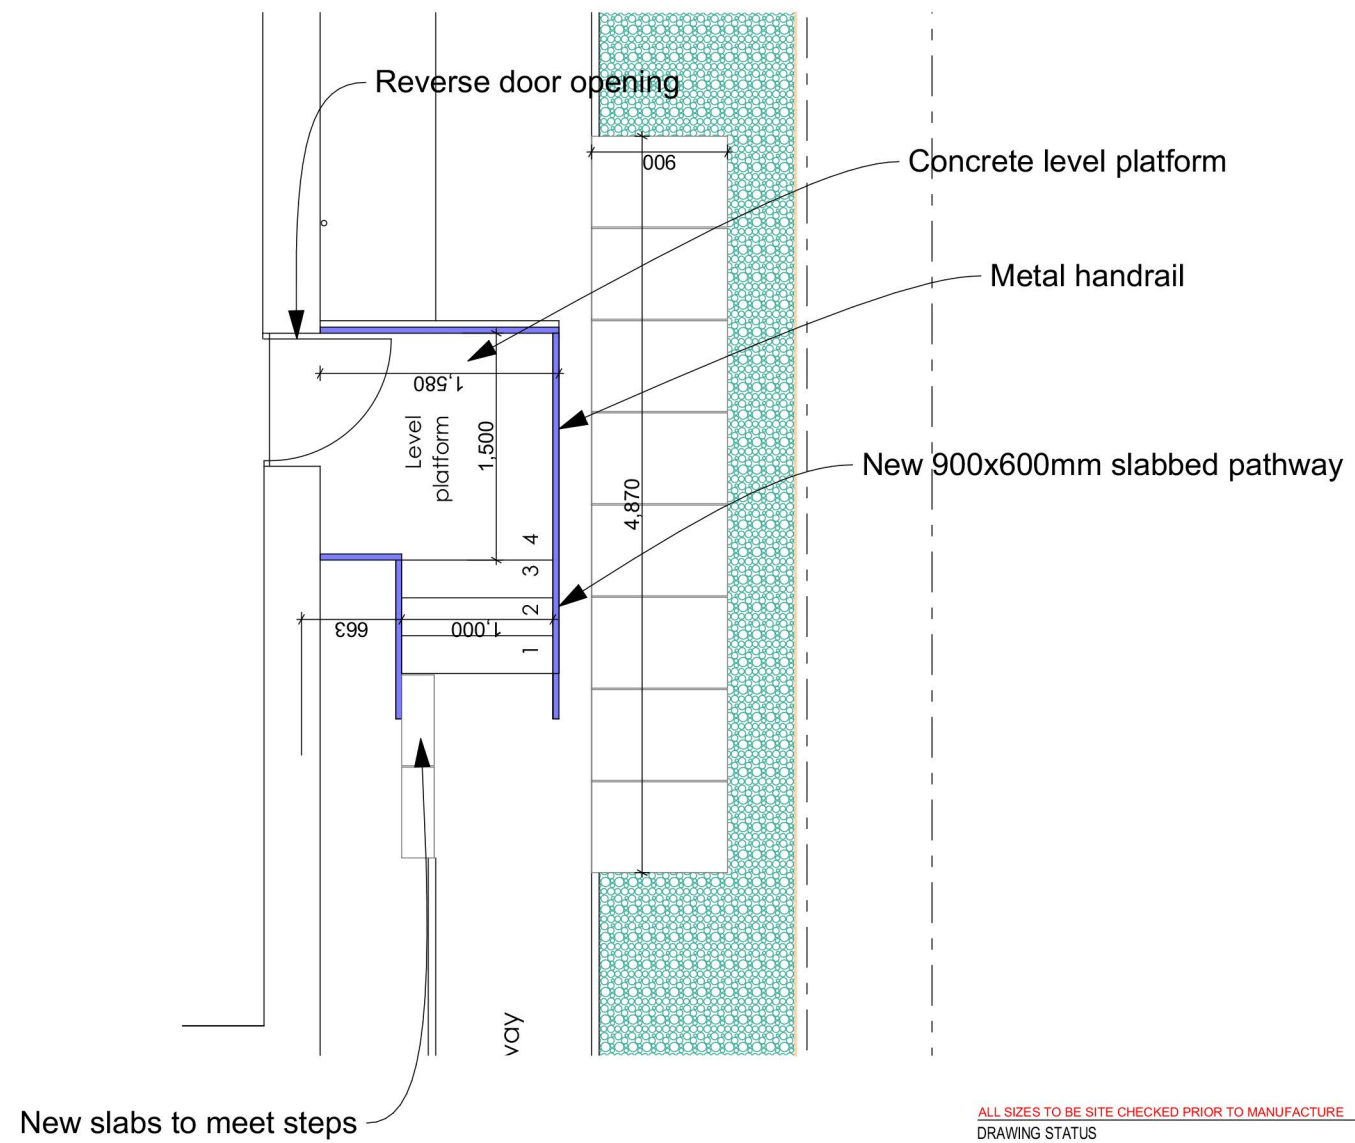

ALL SIZES TO BE SITE CHECKED PRIOR TO MANUFACTURE
DRAWING STATUS

Warrant & planning

DESIGN SERVICES
350 Darnick Street
GLASGOW
G21 4BA
Tel 0141 287 2200
Fax 0141 287 1969

JOB
337 LINCOLN AVENUE

TITLE
Existing and proposed plans

SCALE @ A3 1:50	DATE Apr 2020	DRAWN SOD
JOB NO.	APPROVED ..	
DRG NO. AF 02	REVISION -	

