

RR
7946

LOFT
4700

FF
2600


GF
0

All dimensions to be checked on site. Any discrepancies should be reported to JBArchitects prior to commence the work.
JBArchitects owns the copyright of this drawing which must not be reproduced in whole or part without the written permission.

Submitted For
Planning Application
Project Stage
Planning

Client Name
Oluwatosin Anjorin
Project Address
14 Poynder Road, RM18 8LU

JBArchitects, Grays
info@studio-jbarchitects.co.uk
arb Architects
Registration
Board

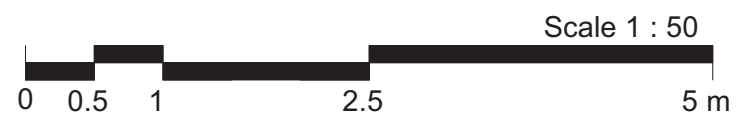

Sheet Name
Proposed Side Elevation
Page No
B. Pr. 4.2
Scale 1:50@A3
Issue Number
Approver
Date: 26/02/2021