
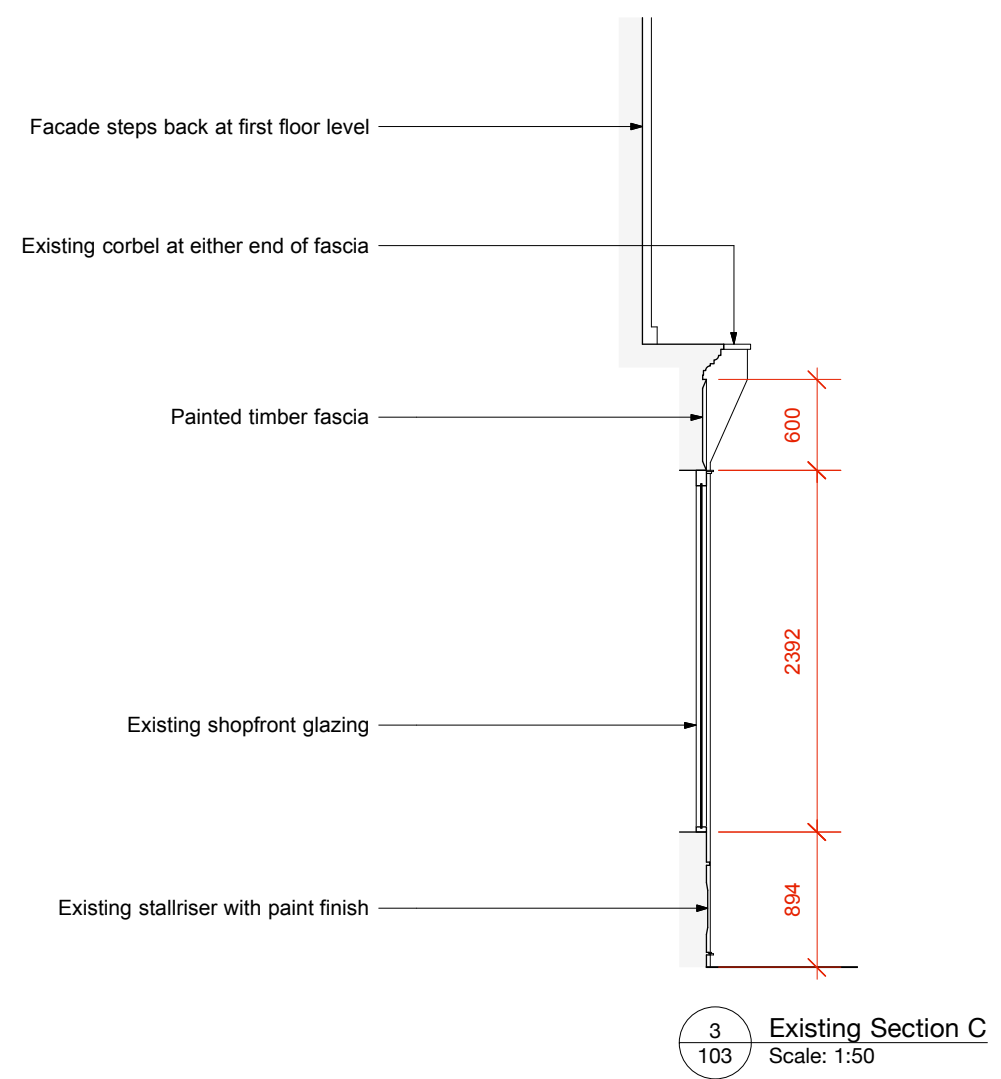
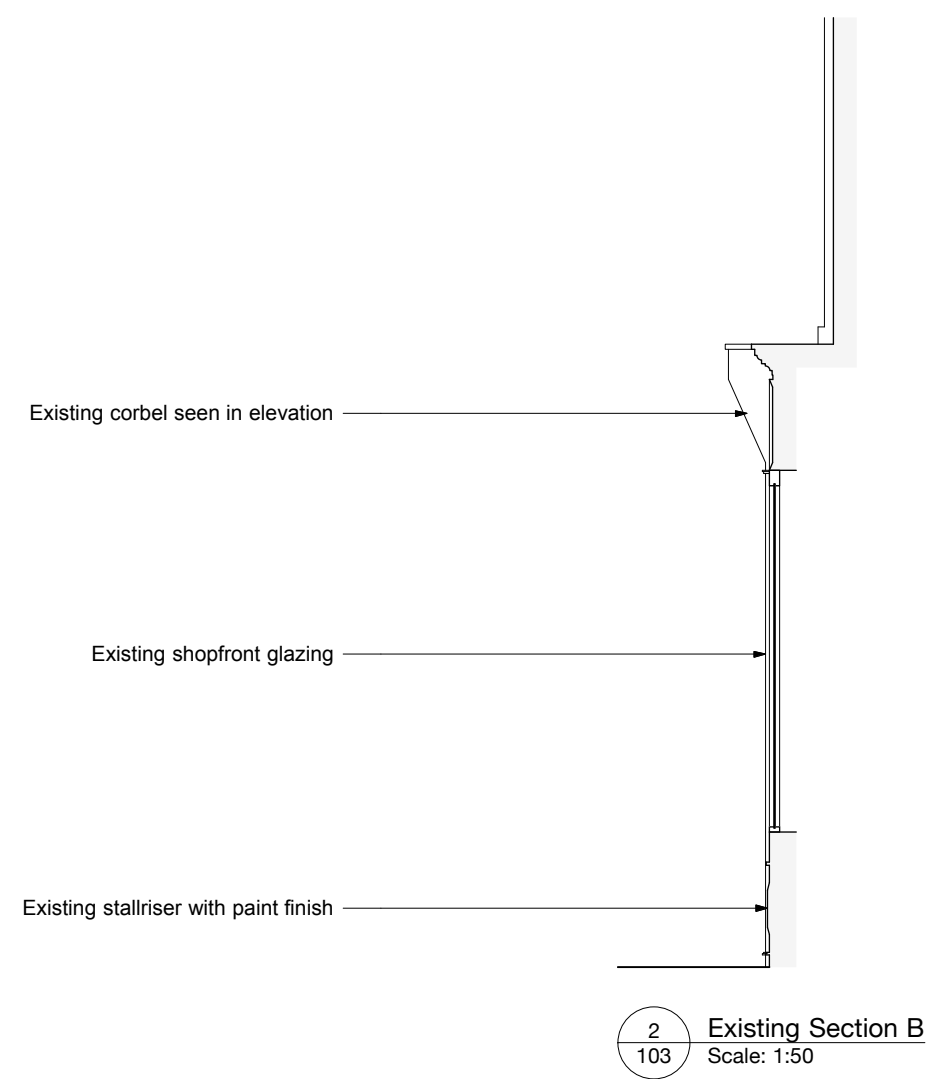


| Rev | Comment | By | Date |
|-----|-----------------------|----|----------|
| A | Fascia height revised | BM | 12.02.21 |

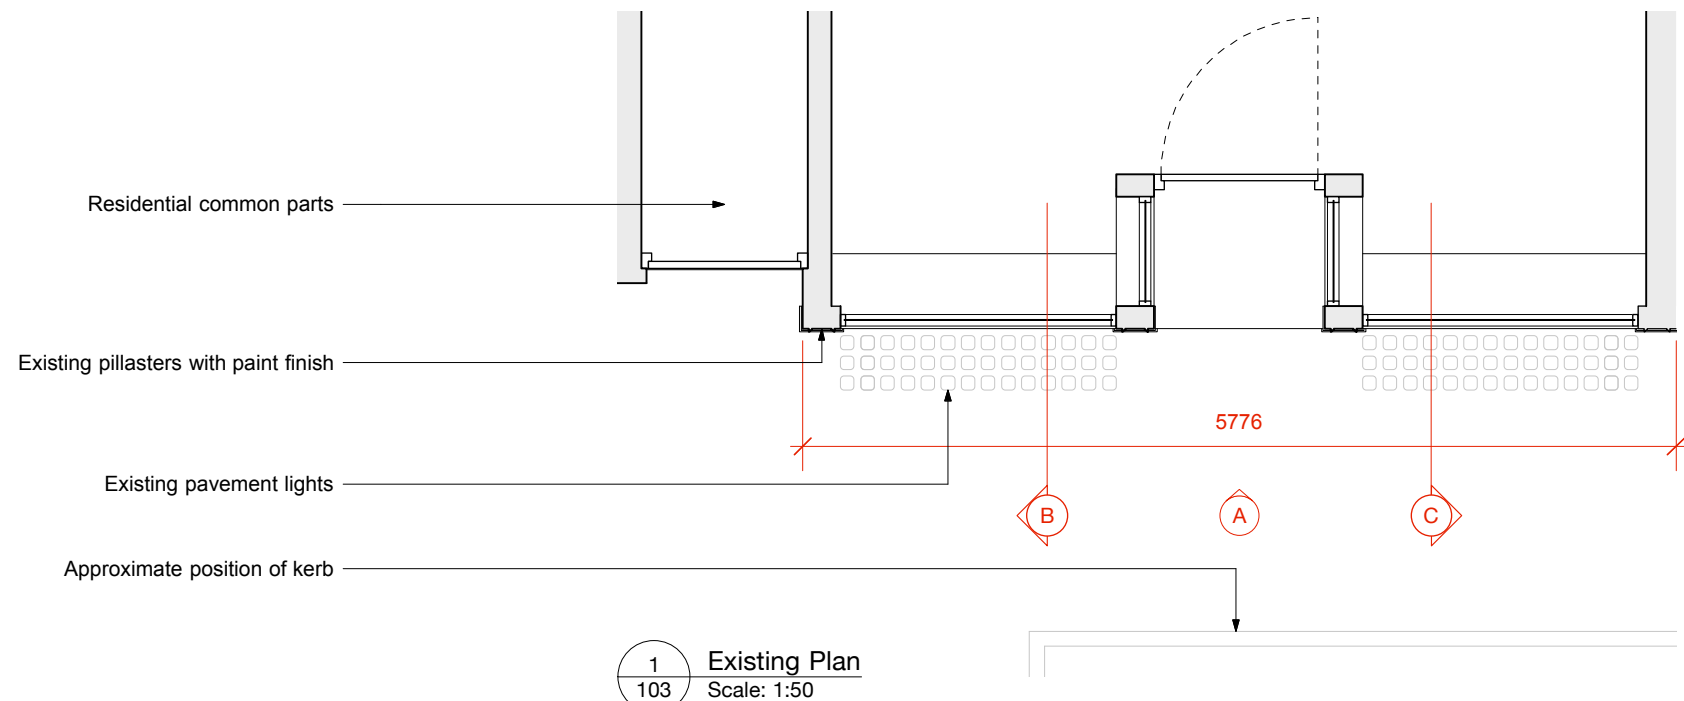

object·space·place

| | |
|--------------------------|--|
| Client: | Gong Cha |
| Project: | Covent Garden |
| Date: | 19.11.20 |
| Drawing Purpose: | Information |
| Drawing Title: | Existing Shopfront Plan & Sections B & C |
| Job Number: | 264 |
| Scale@A3: | 1:50 |
| Drawing Number: | 103 |
| Rev: | A |
| www.objectspaceplace.com | Copyright 2020 |