


Rev	Comment	By	Date
A	Main logo signage revised	BM	29.01.21
B	Fascia height revised	BM	12.02.21



1 Main Sign Elevation Detail
400 Scale: 1:10

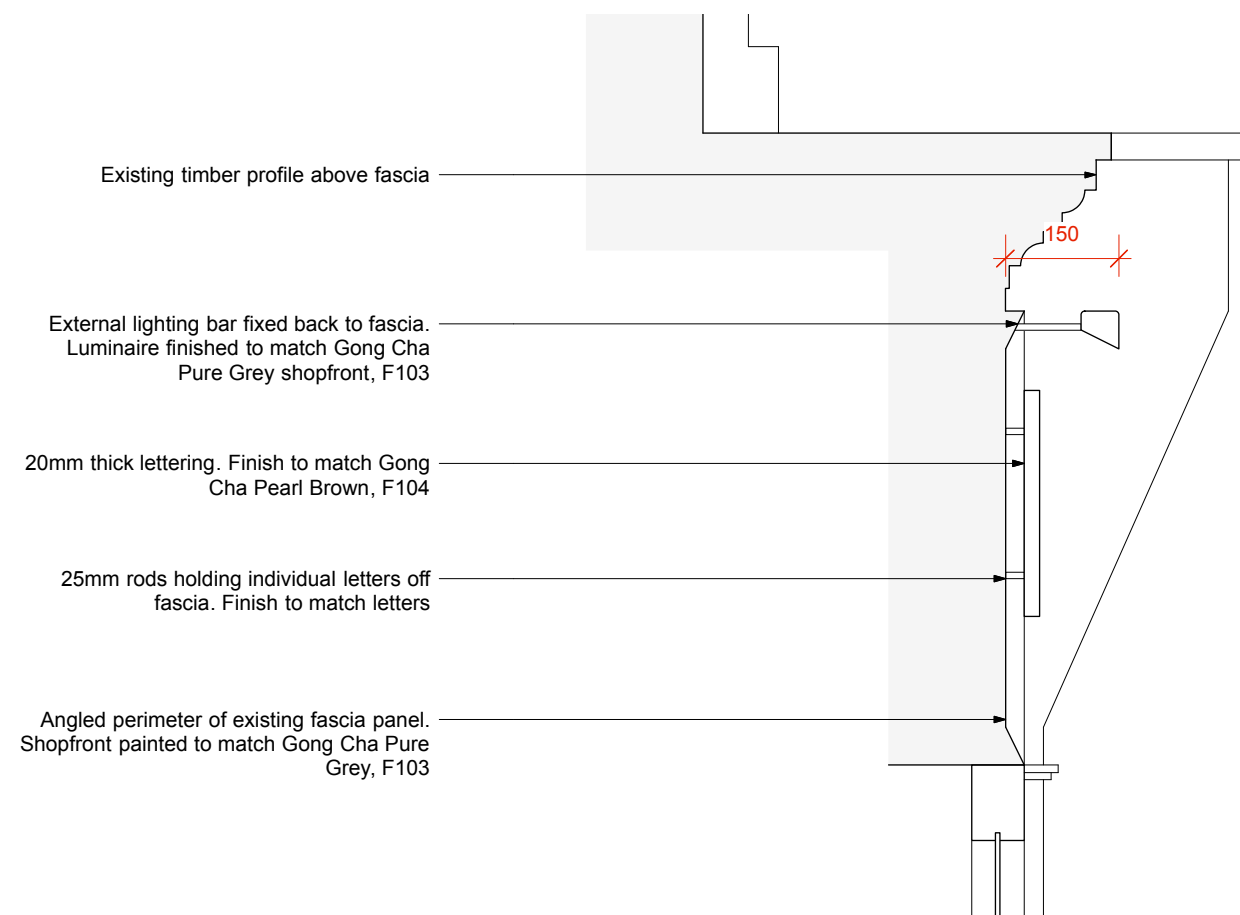

2 Main Sign Section Detail
400 Scale: 1:10

object·space·place

Client: Gong Cha
Project: 3 Garrick Street
Date: 19.11.20
Drawing Purpose: Information
Drawing Title: Proposed Signage Details - Sheet 1

Job Number: 264 Scale@A3: As Shown

Drawing Number: 400 Rev: B