


Note: The projecting sign shown on this drawing has been approved under a separate application. Ref: 20/08235/ADV

Unless otherwise noted this drawing is not for construction purposes.


Do not scale from this drawing unless instructed to do so, work to figured dimensions only.

All illustrated material is subject to copyright and may only be used for the purpose and project for which it has been created and delivered, as notified in writing by OSP Architecture & design.


Rev	Comment	By	Date
A	Main logo signage revised	BM	29.01.21
B	Fascia height revised	BM	12.02.21

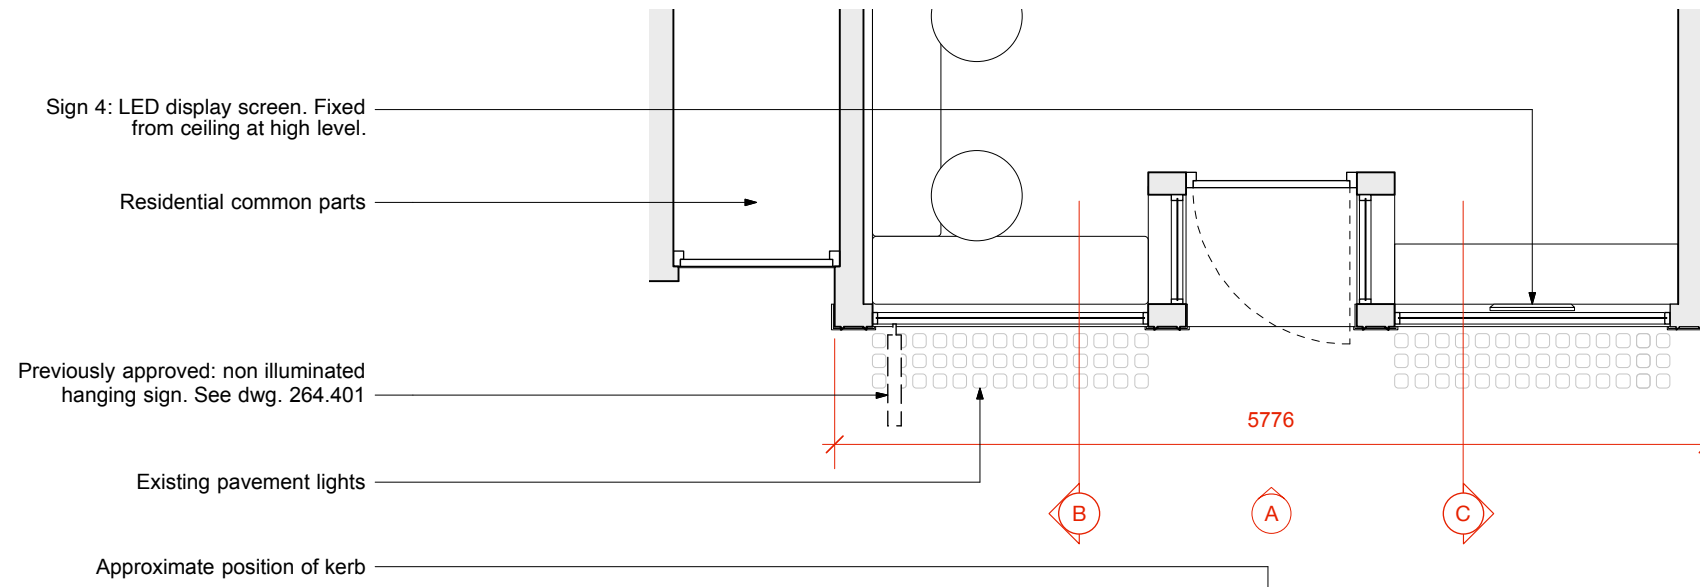


1 Proposed Plan  
301 Scale: 1:50

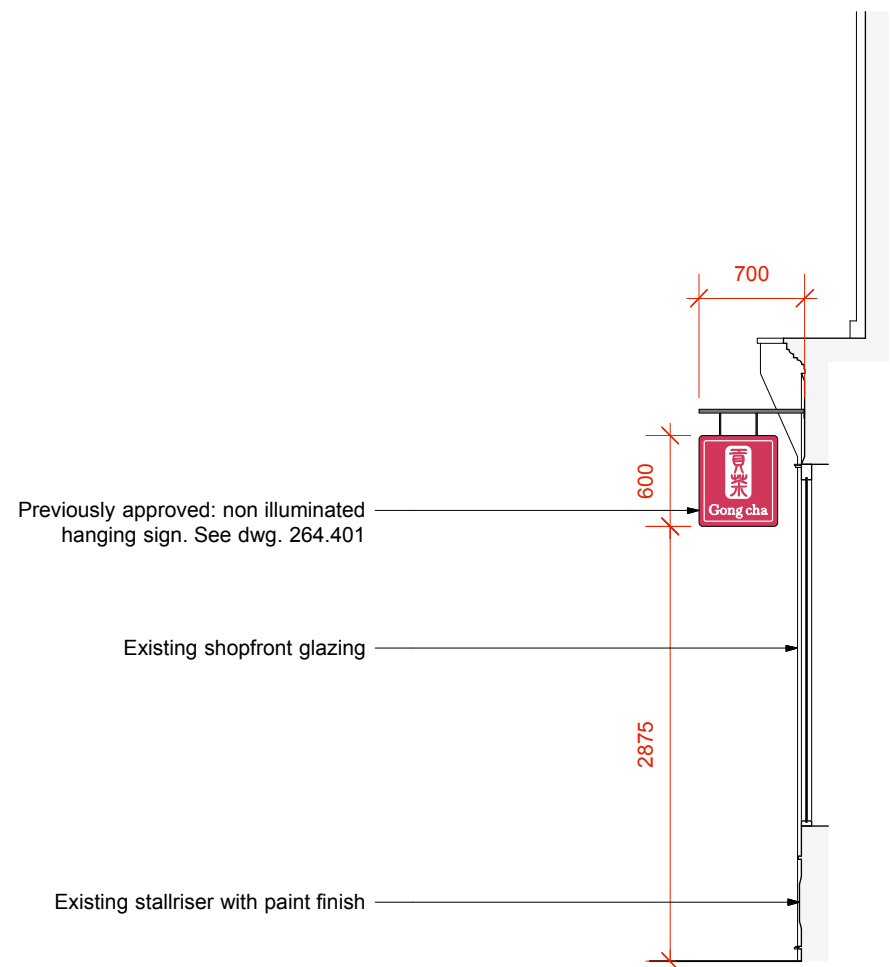

2 Proposed Section B  
301 Scale: 1:50

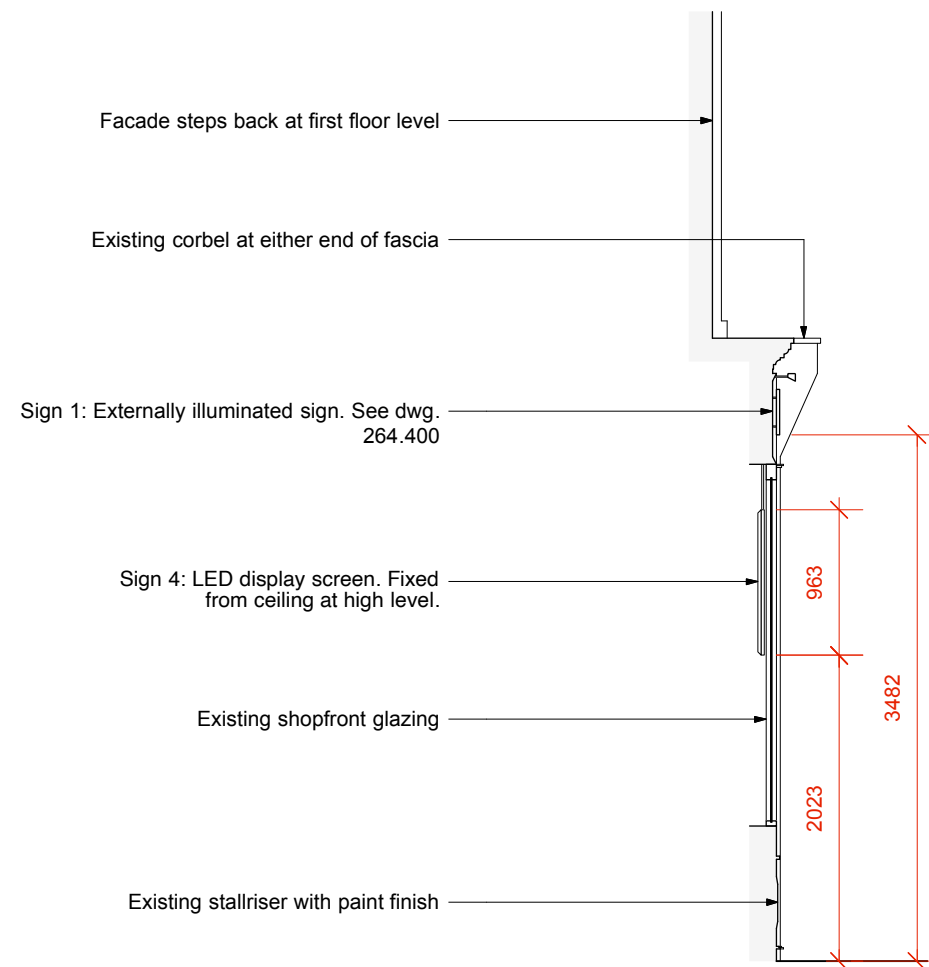

3 Proposed Section C  
301 Scale: 1:50

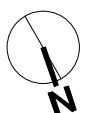

object·space·place

Client: Gong Cha	
Project: 3 Garrick Street	
Date: 19.11.20	
Drawing Purpose: Information	
Drawing Title: Proposed Shopfront Plan & Sections B & C	
Job Number: 264	Scale@A3: 1:50
Drawing Number: 301	Rev: B
www.objectspaceplace.com	
Copyright 2020	