
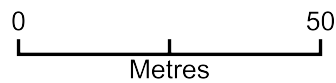


Sandicroft Wonham Way Peaslake Guildford GU5 9PA - Location Plan

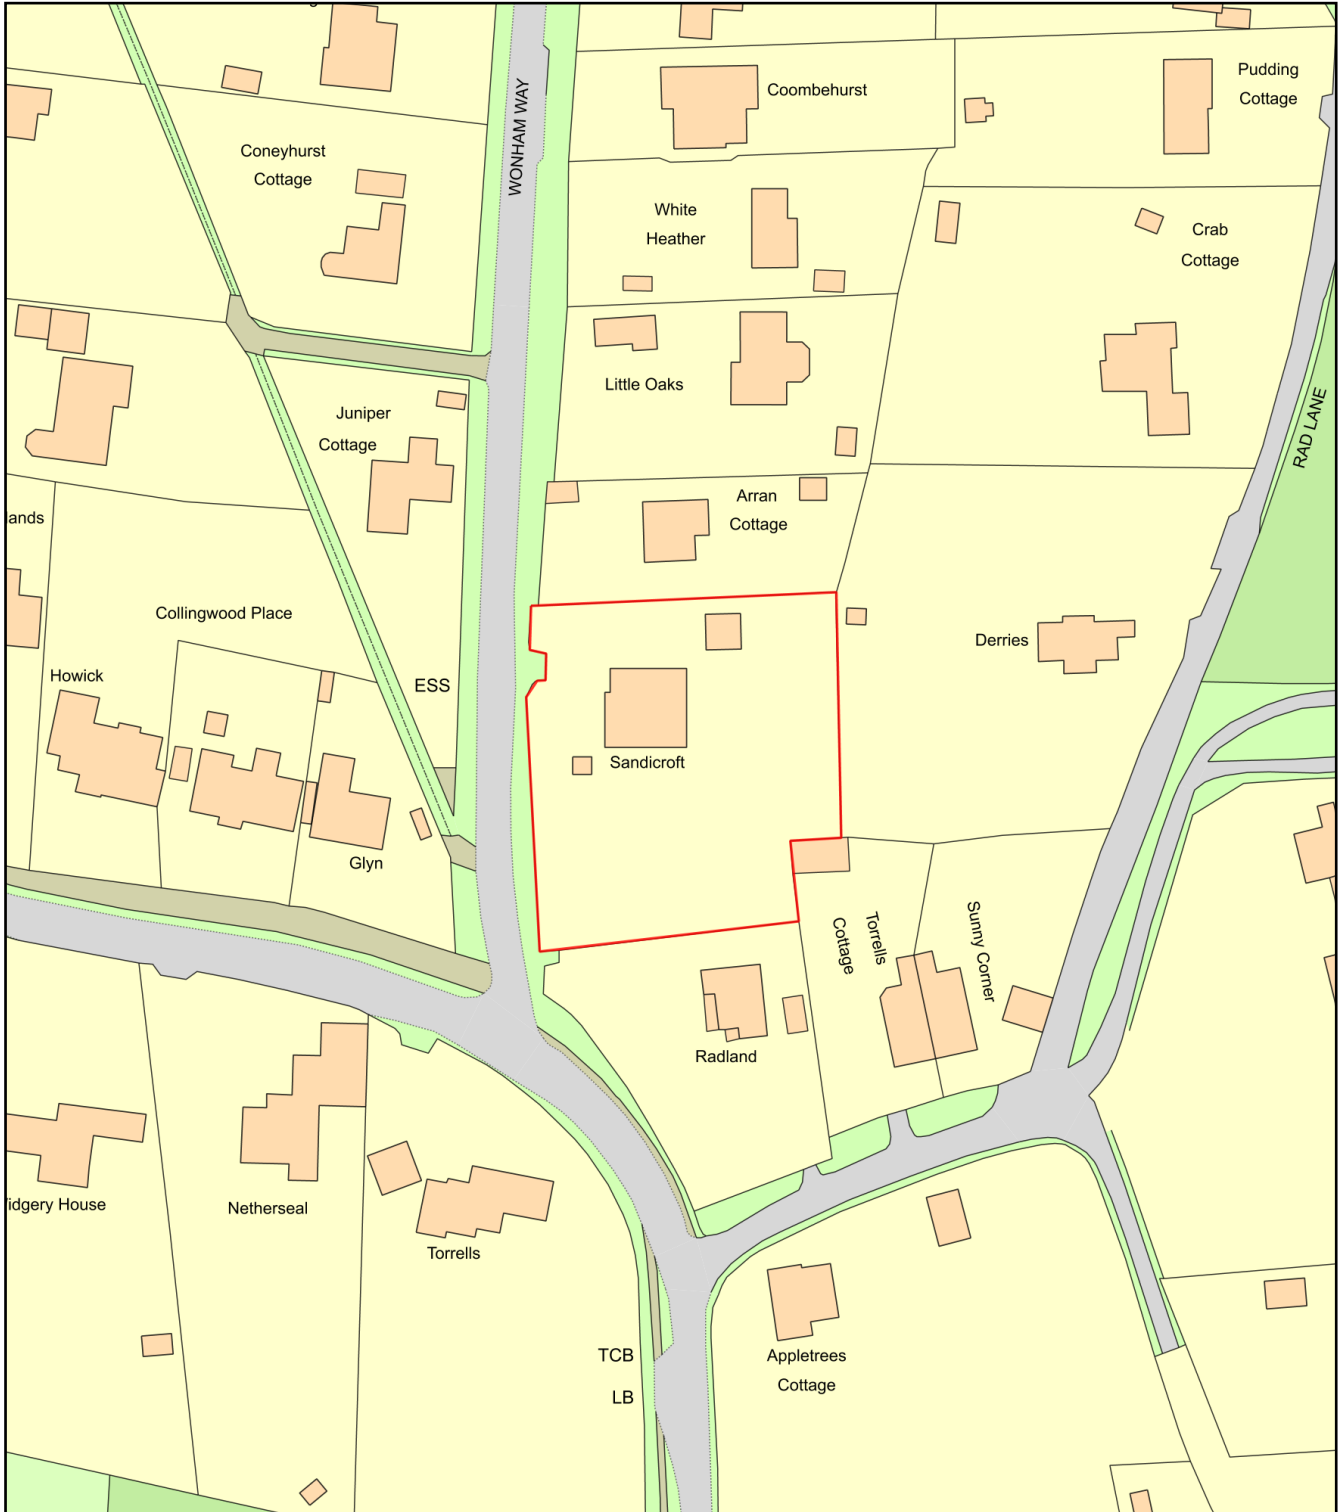

Plan Produced for: Mr J Smith

Date Produced: 13 Oct 2020

Plan Reference Number: TQRQM20287144727814

Scale: 1:1250 @ A4