
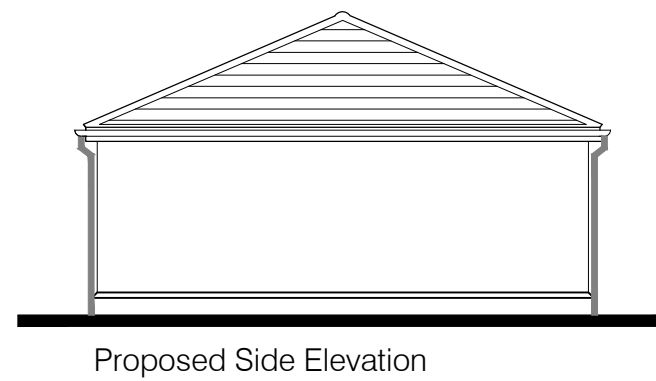
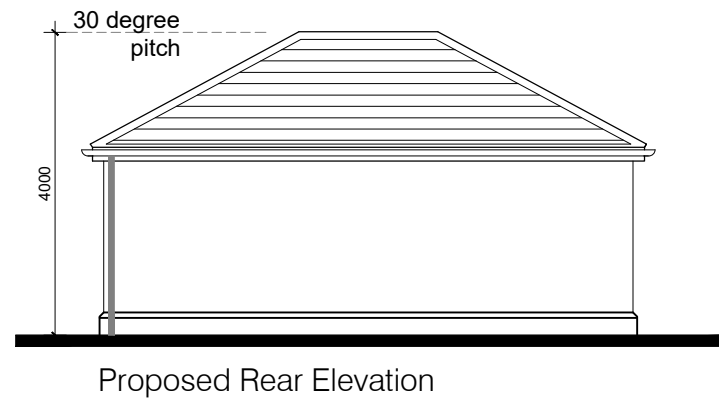


Popescroft Lodge, Popeswood Road, Binfield, Berkshire, RG42 4AD

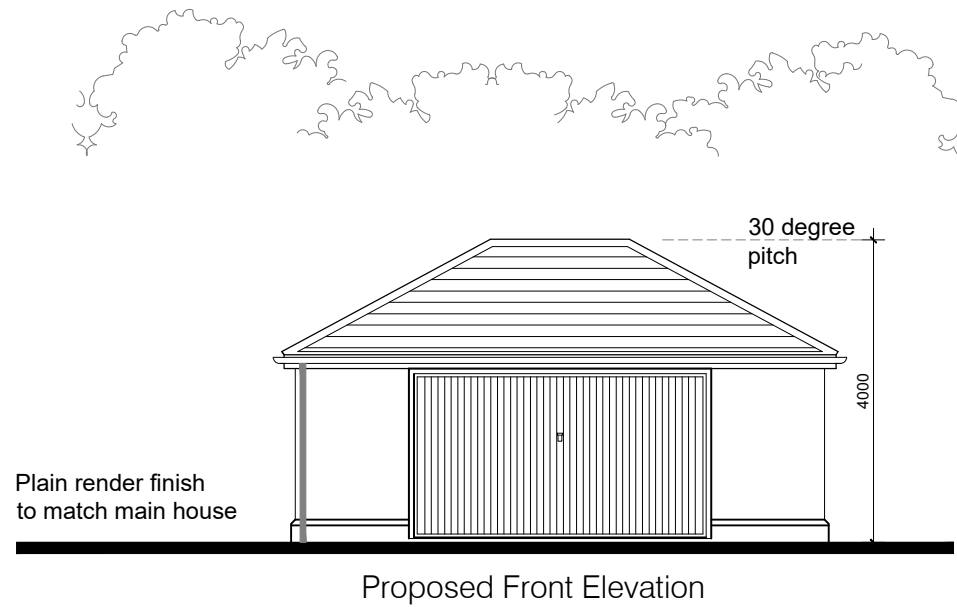

Copyright © 2008 JS Designs Ltd. All rights reserved. Limited reproduction and distribution permitted for the sole purpose of the planning of this named development only. Please contact us for advice on obtaining copyright.

Rev Date Details

Mr P Johnson

Client:
Popescroft Lodge, Popeswood Road
Binfield, Berkshire
Address: RG42 4AD

Date: November 2020
Scale: 1:100 @A3
Proposed Elevations
Checked by: JSD Drawn by: JPS

Drawing Number: JSD-20-30-03 Revision:

Stage of Project: PLANNING



Architectural Consultants Ltd
DORSET OFFICE:
29 Queens Road
Bridport
Dorset
DT6 5AW
Tel: 01308 261 003

www.js-designs.co.uk

