



Do Not Scale

NOTES:

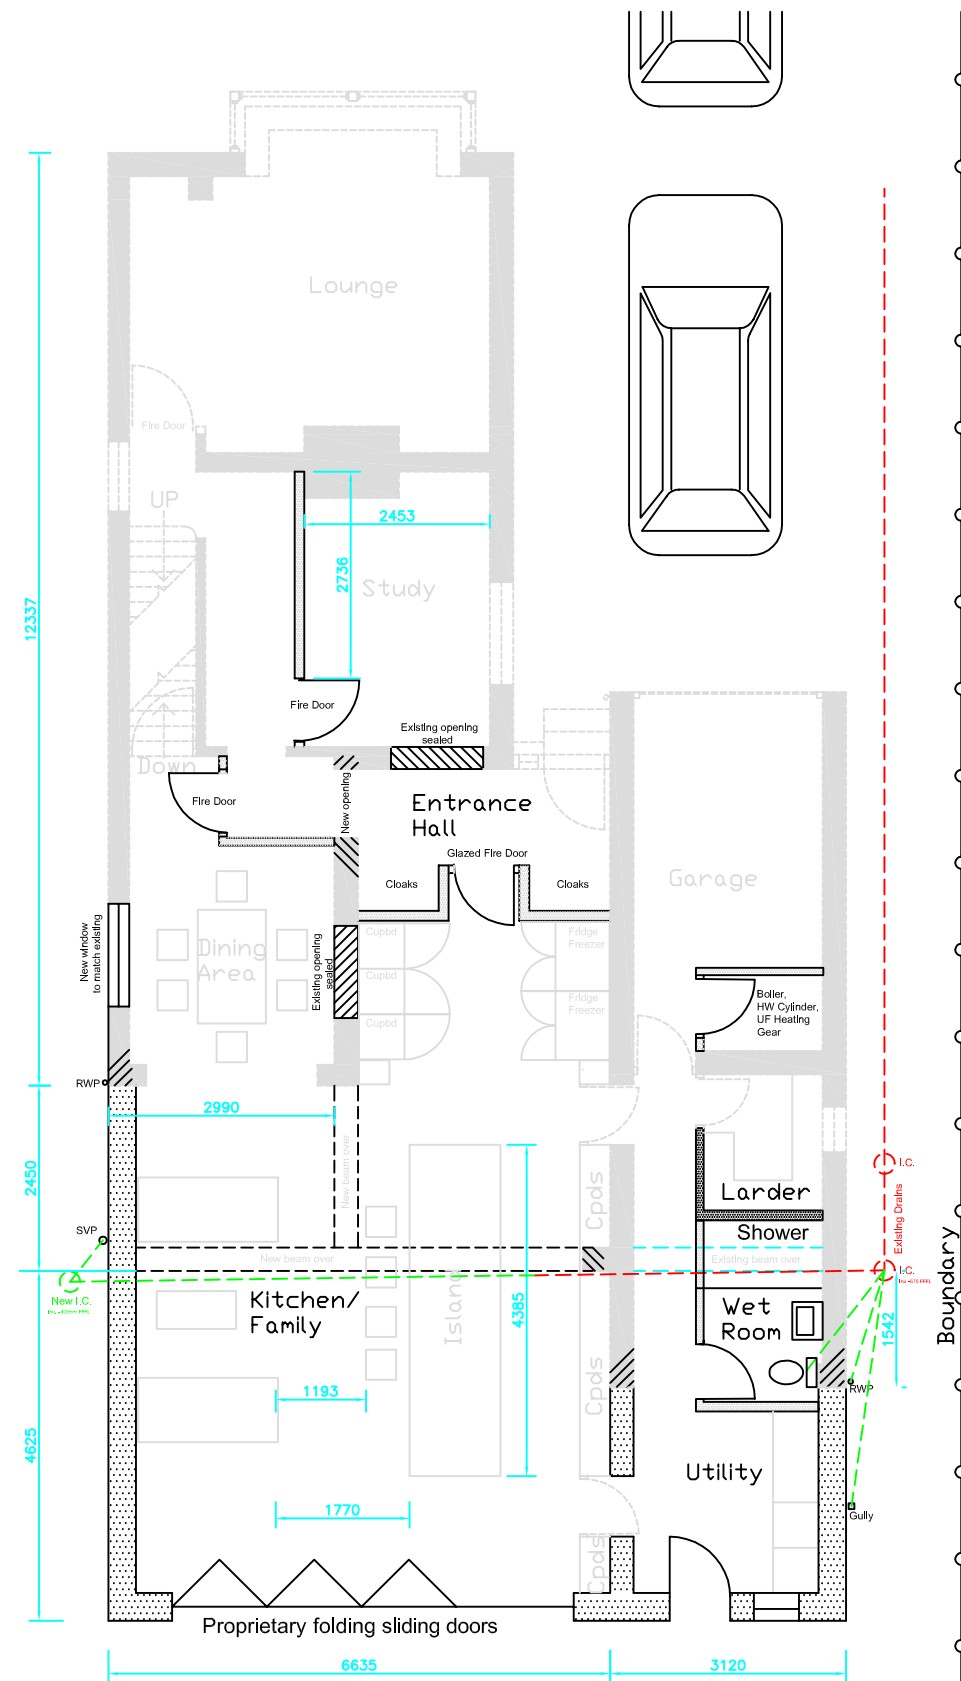


### Ground Floor

Extension area = 34.724m<sup>2</sup> (52.435 m<sup>2</sup> - 12.9m<sup>2</sup> - 4.811)

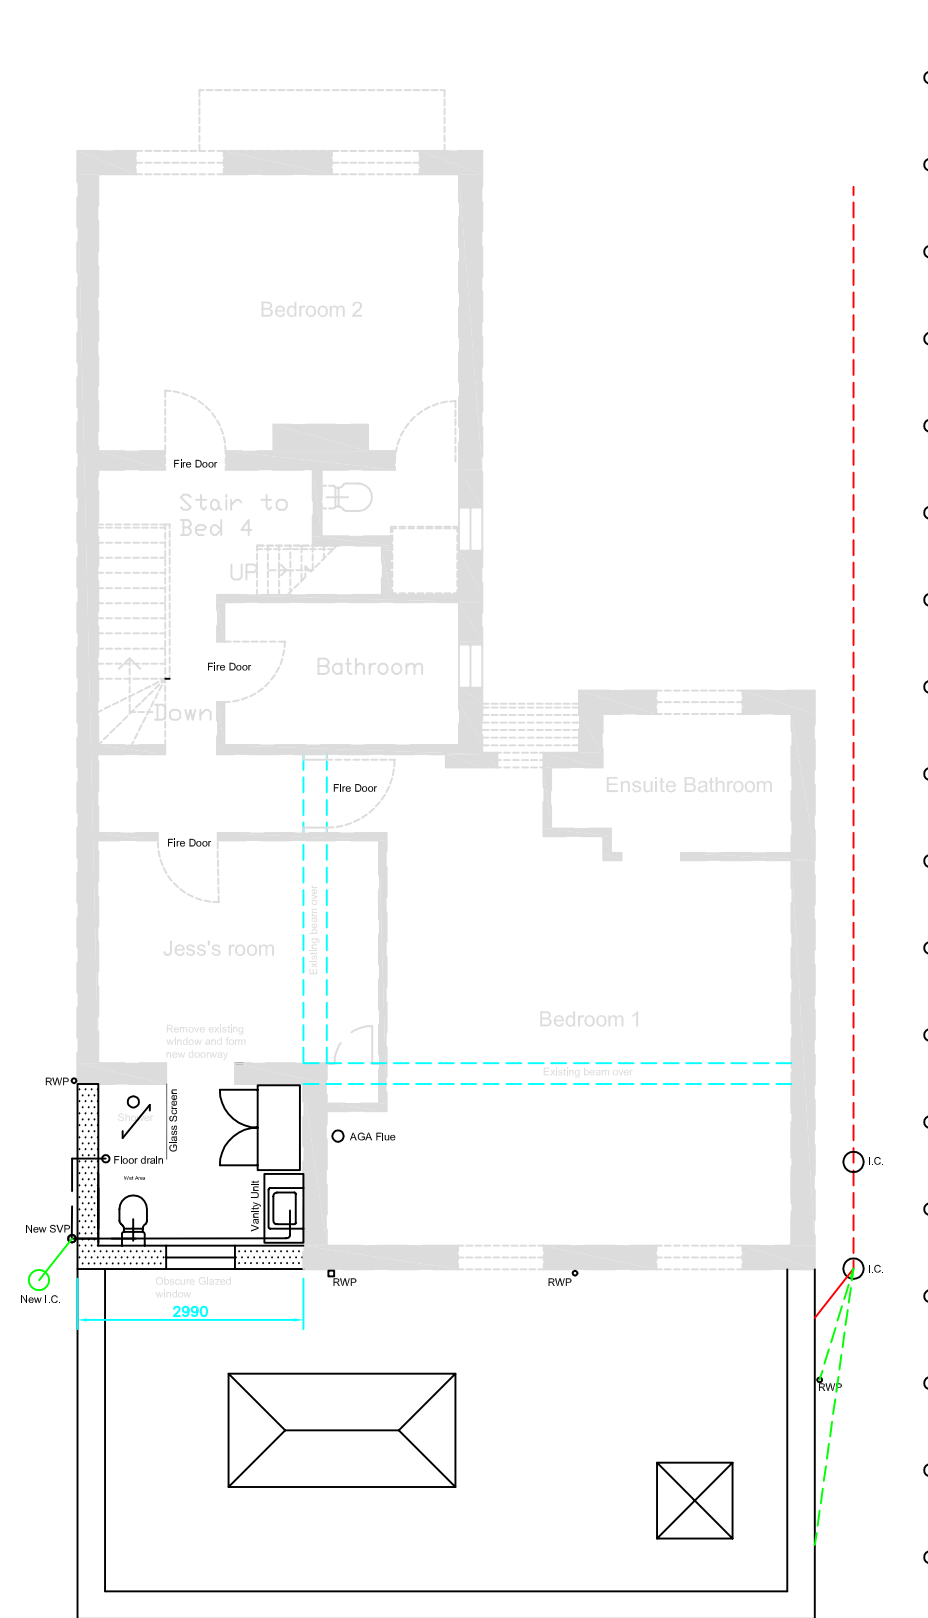

### First Floor

Extension area = 7.3m<sup>2</sup>

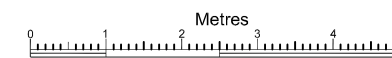

Scale 1:100

**RE-STAMP**  
 21/00101/FUL  
 25.02.21

Bracknell Forest Council  
 Environment Culture and Communities

Note added to notes column.

Rev	Revised By	Date	Checked By	Date
A	NW	20.02.2021		
Bay window to East (Front) Elevation clarified. Parking spaces illustrated with estate car outlines.				
B	NW	23.02.2021		
Existing ensuite shower room to Bedroom 2 added. Missing windows added to ensuite shower room & bathroom				
C	NW	24.02.2021		
Bedroom 2 windows corrected from one large to two singles.				

Project  
**Ground & First Floor extension  
 For Mr & Mrs Hoare  
 14 Grant Road, Crowthorne  
 RH45 7JG**

Drawing  
**Proposed Ground and  
 First Floors**

Scales  
 1:100      Status  
 ● A3

Managers Responsible

LEVEL	Drawn	Signature	Date
LEVEL 1	Drawn		
LEVEL 2	Checked		
LEVEL 3	Authorised		

Project No.

Drawing No. **PA 004**      Rev **C**

PLOT SCALE 1:100