
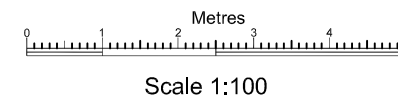
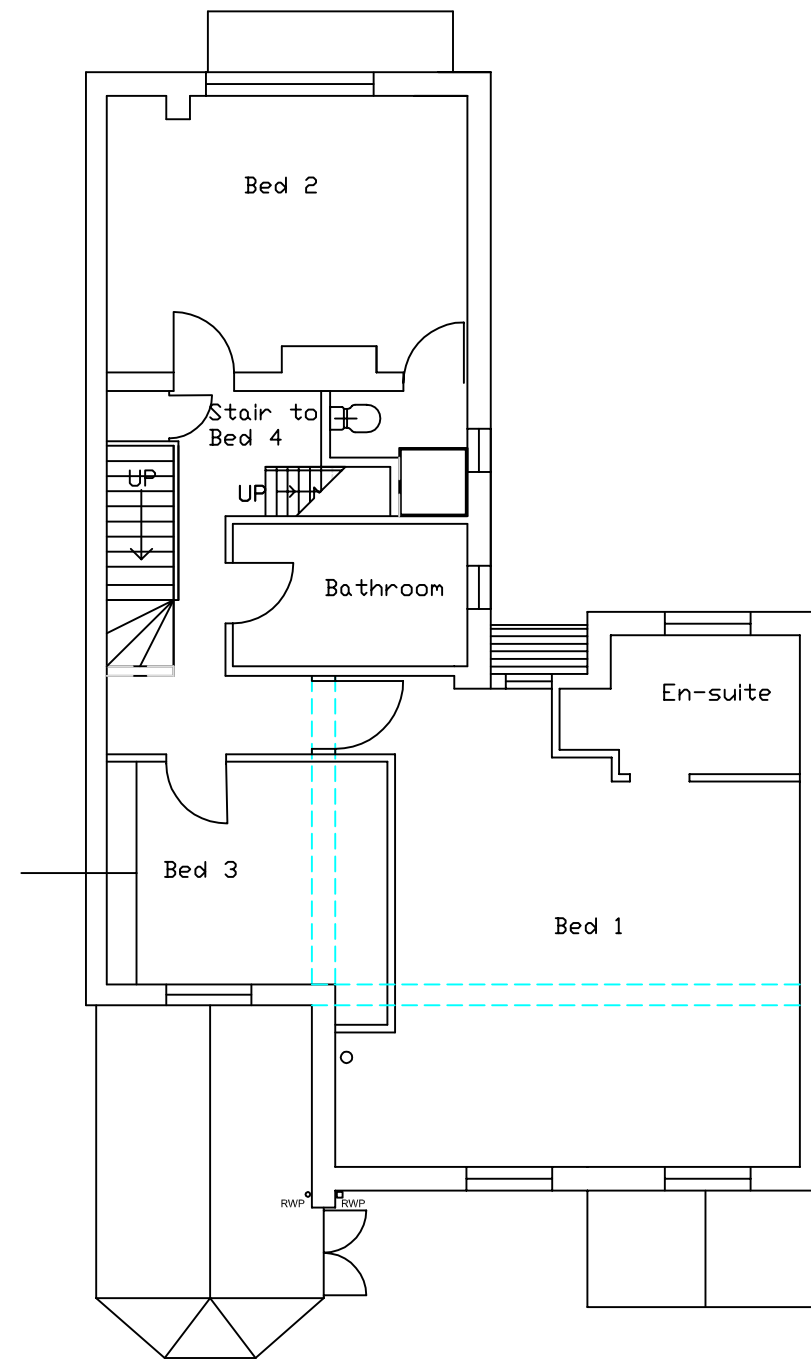
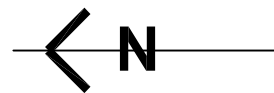


Do Not Scale

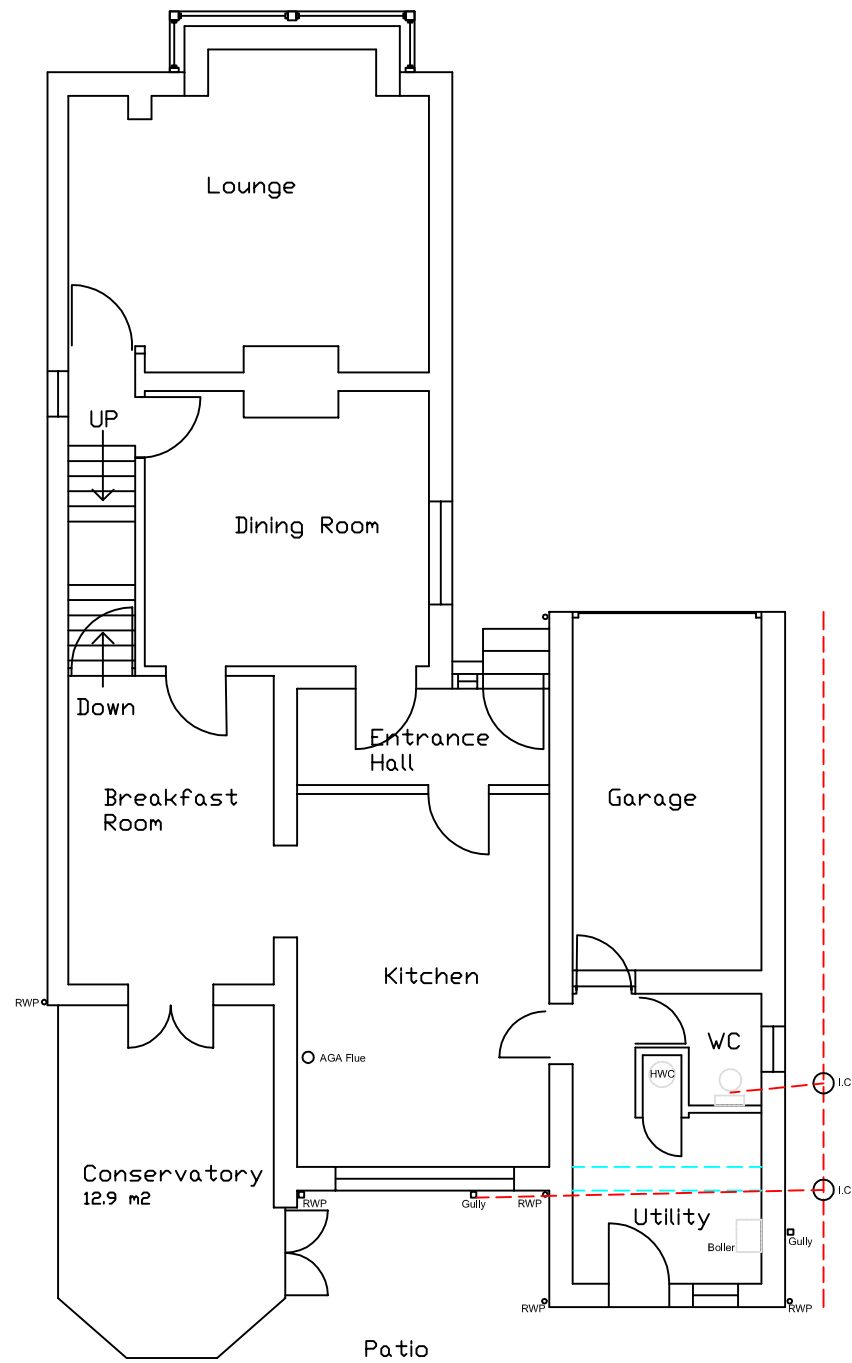

SUPERSEDED

RE-STAMP
 21/00101/FUL
 23.02.21

NOTES:

Note added to notes column.

Rev	Revised By	Date	Checked By	Date
A	NW	23.02.2021		

Rev	Revised By	Date	Checked By	Date
B	NW	23.02.2021		

Existing ensuite shower room to bedroom 2 added.
 Missing windows added to ensuite shower room & bathroom

Project
 Ground & First Floor extension
 For Mr & Mrs Hoare
 14 Grant Road, Crowthorne
 RH45 7JG

Drawing
 Existing Ground and
 First Floors

Scales	Status
1:100	● A3

Managers Responsible

LEVEL 1 Drawn	Signature	Date
Nick Wright		03.10.20

LEVEL 2 Checked	Signature	Date
N WRIGHT		

LEVEL 3 Authorised	Signature	Date

Project No.

Drawing No. PA 002 Rev B

PLOT SCALE 1:100