

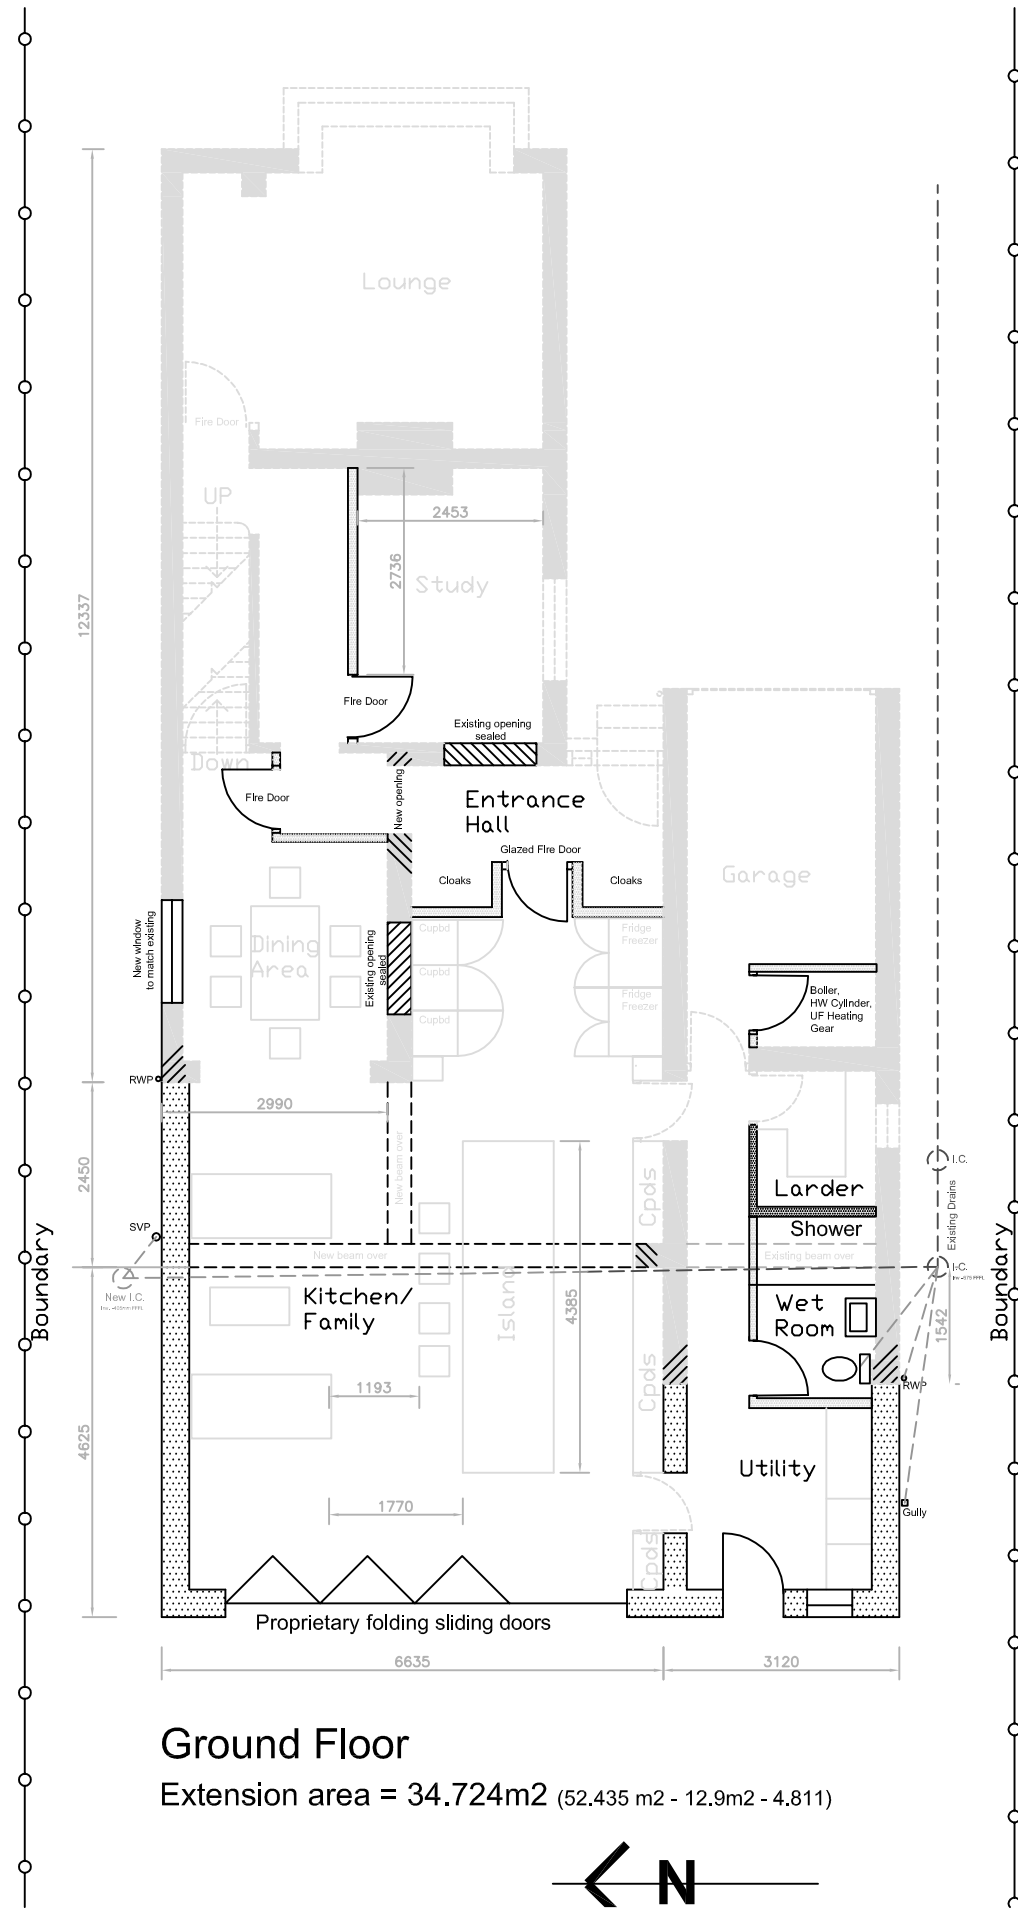


Do Not Scale

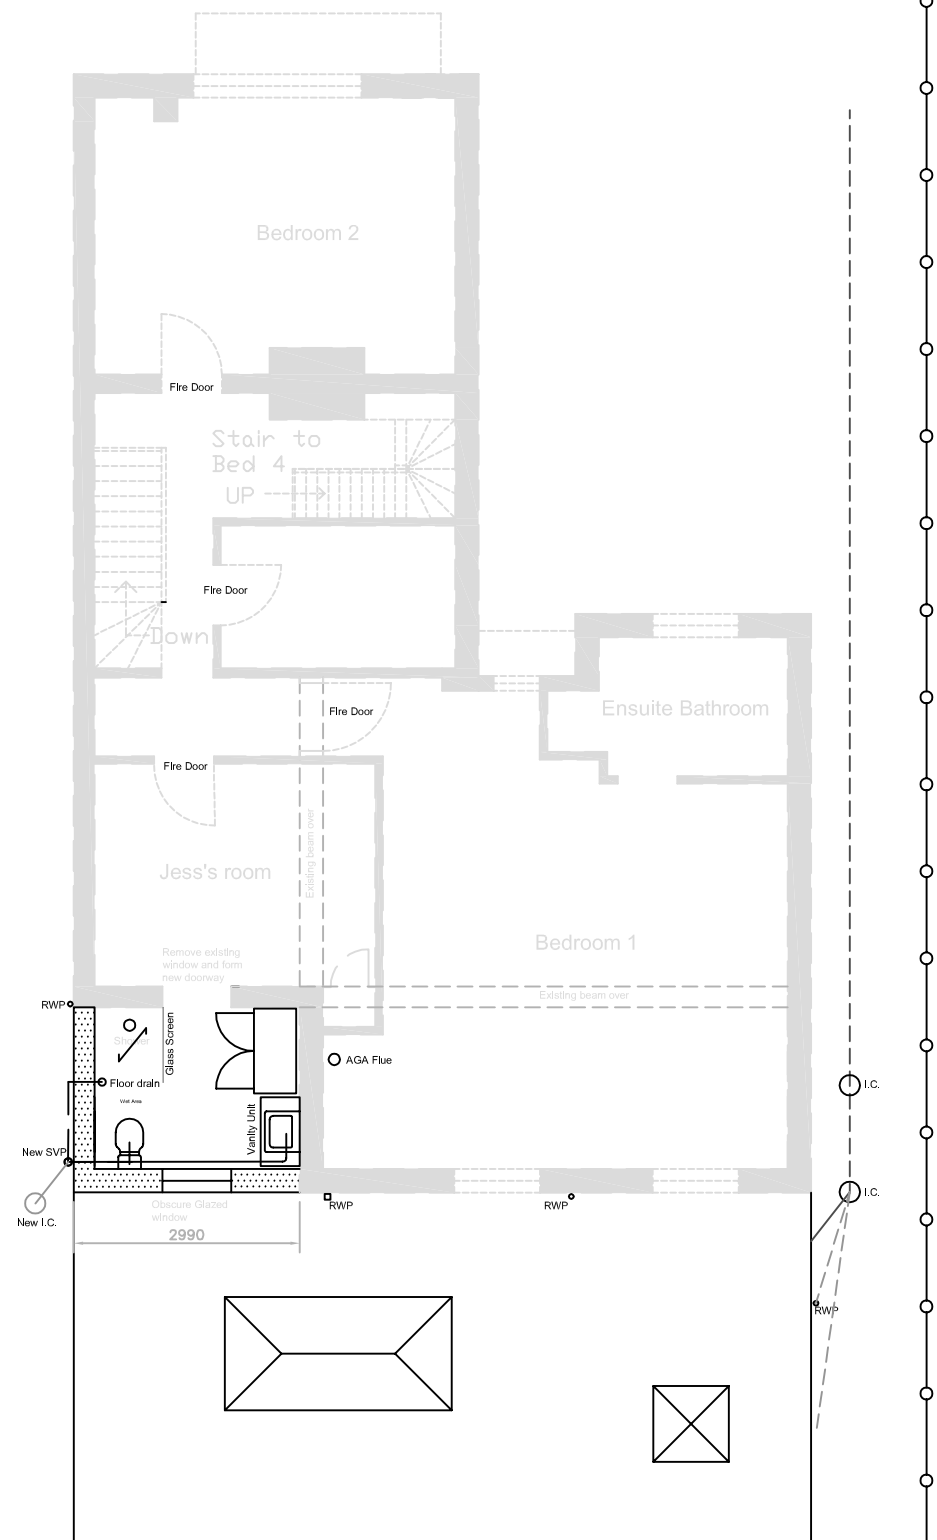


Ground Floor

Extension area = 34.724m² (52.435 m² - 12.9m² - 4.811)

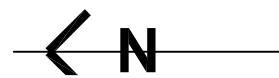

First Floor

Extension area = 7.3m²

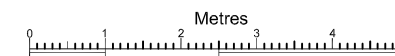

Scale 1:100

NOTES:

SUPERSEDED



RECEIVED
 21/00101/FUL
 02.02.21



Note added to notes column.

| Rev | Revised By | Date | Checked By | Date |
|-----|------------|------|------------|------|
| | | | | |

Project
**Ground & First Floor extension
 For Mr & Mrs Hoare
 14 Grant Road, Crowthorne
 RH45 7JG**

Drawing
**Proposed Ground and
 First Floors**

Scales
1:100

Status
A3

Managers Responsible

LEVEL 1 Drawn Signature Date
Nick Wright 03.10.20

LEVEL 2 Checked Signature Date

LEVEL 3 Authorised Signature Date

Project No.

Drawing No. **PA 004**

Rev