

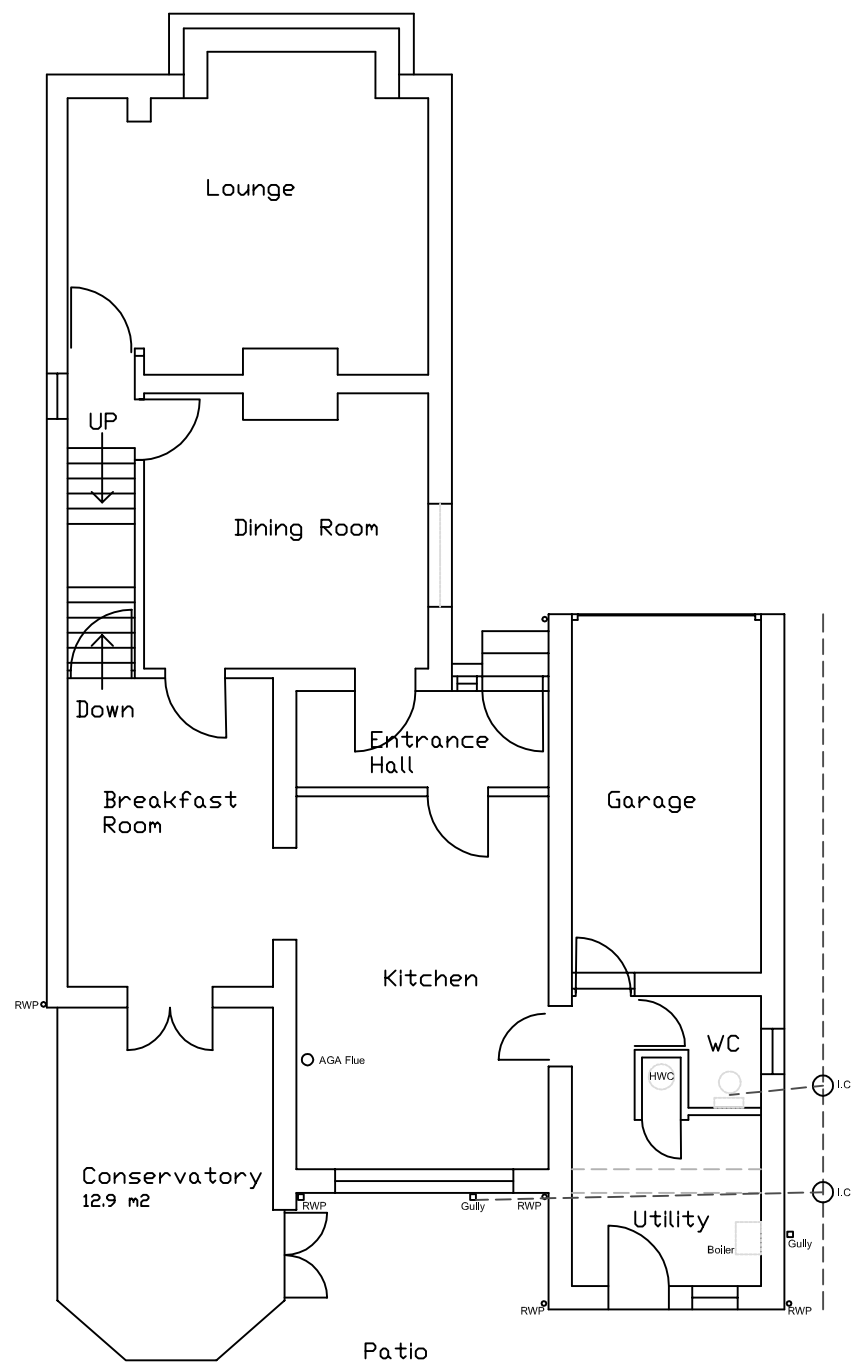



Do Not Scale

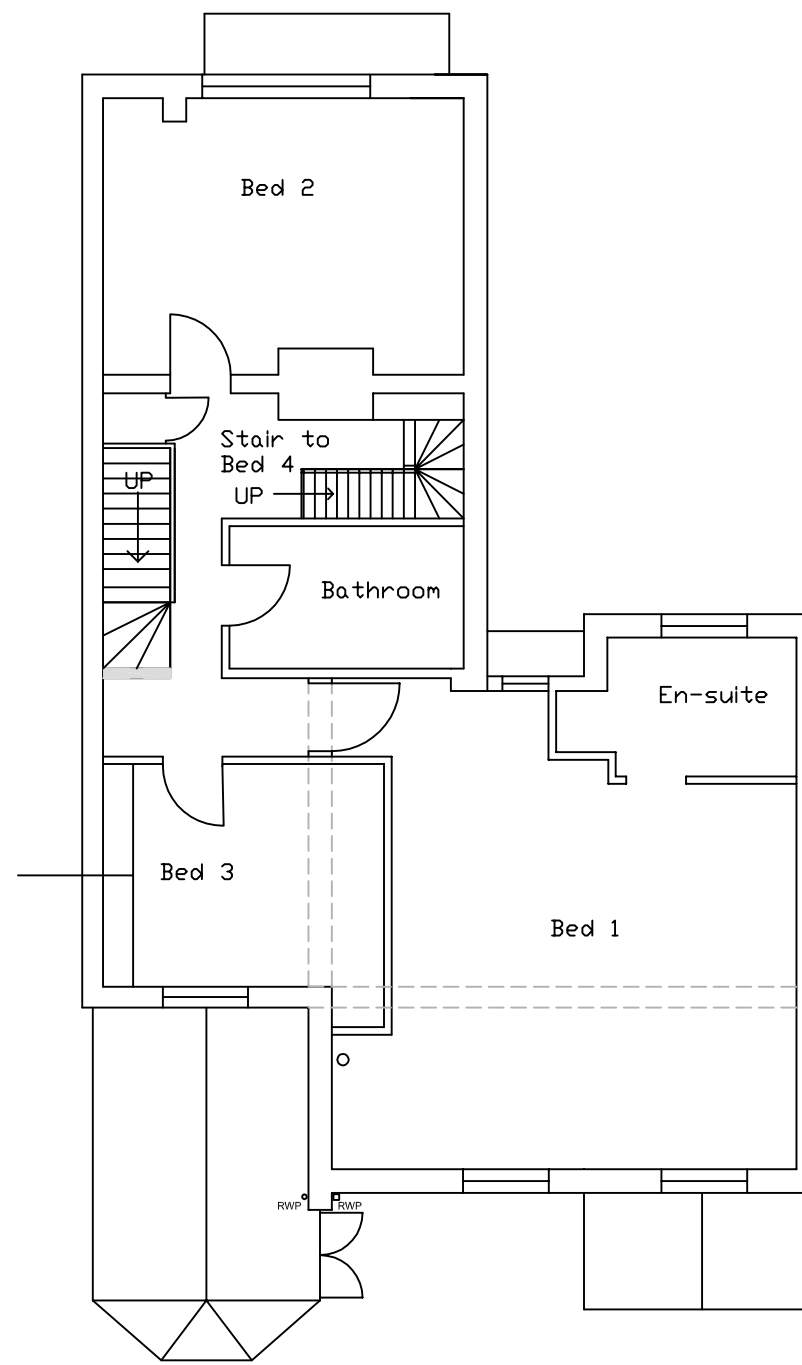

Ground Floor Existg

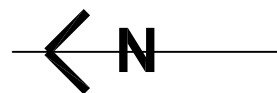

First Floor Existg

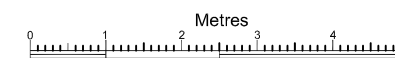

Scale 1:100

NOTES:

**SUPERSEDED**



Bracknell Forest Council  
Environment Culture and Communities

**RECEIVED**

21/00101/FUL  
02.02.21

Note added to notes column.

Rev	Revised By	Date	Checked By	Date

Project  
Ground & First Floor extension  
For Mr & Mrs Hoare  
14 Grant Road, Crowthorne  
RH45 7JG

Drawing  
Existing Ground and  
First Floors

Scales  
1:100

Status  
● A3

Managers Responsible

LEVEL 1 Drawn      Signature      Date  
Nick Wright           03.10.20

LEVEL 2 Checked      Signature      Date

N WRIGHT  
LEVEL 3 Authorised      Signature      Date

Project No.

Drawing No. PA 002

Rev