



Do Not Scale

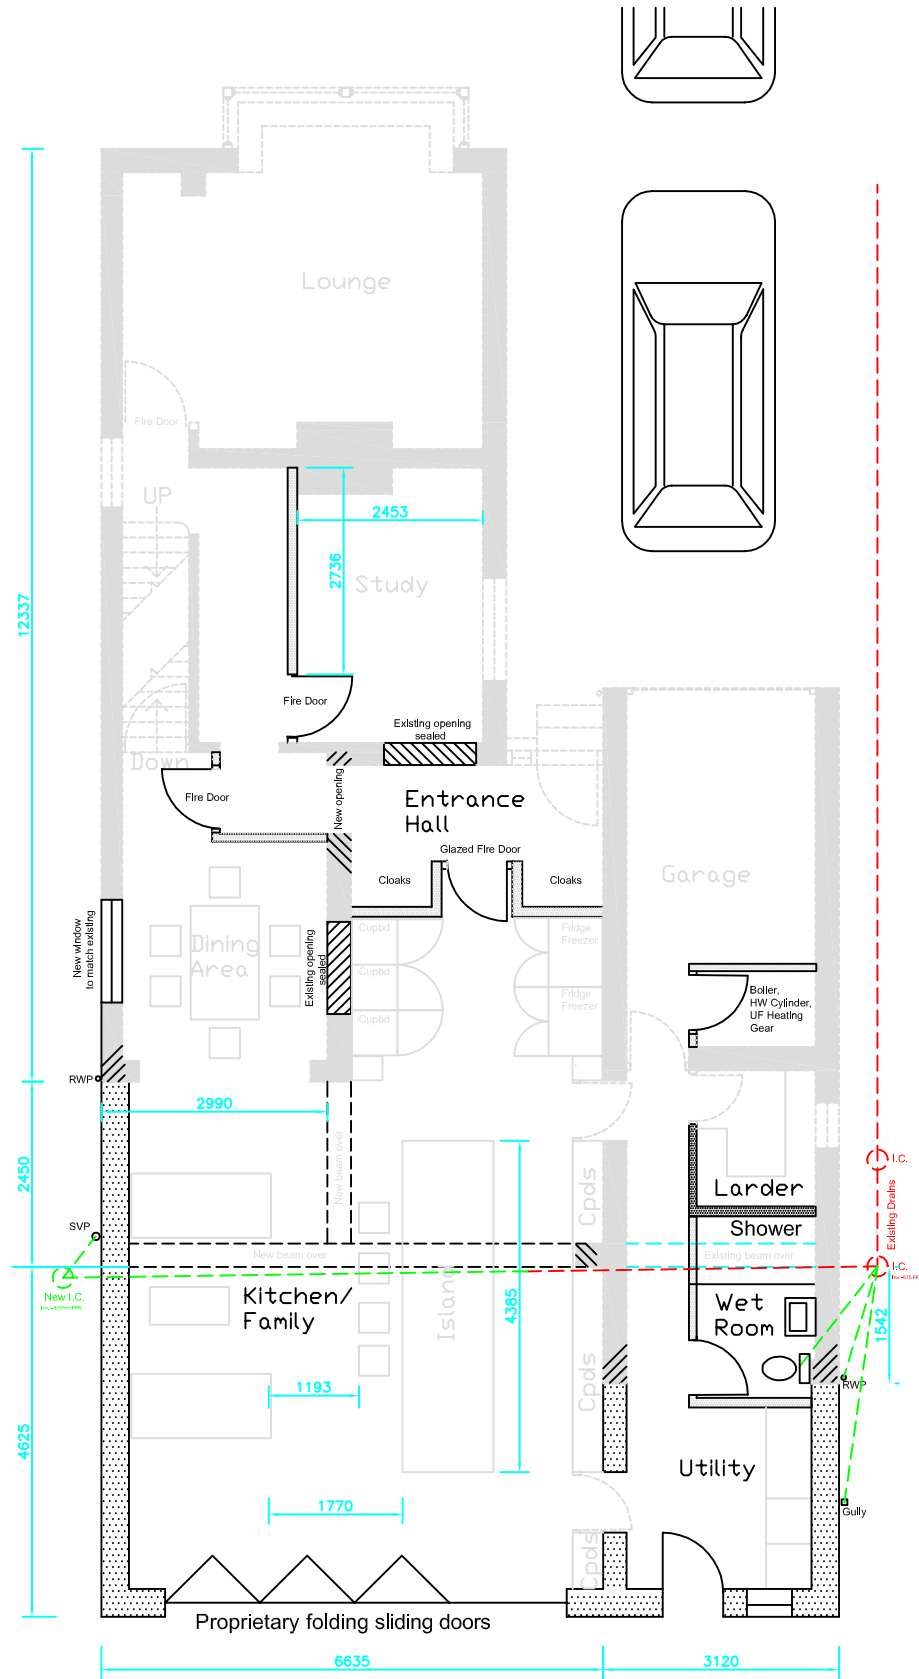


Ground Floor

Extension area = 34.724m² (52.435 m² - 12.9m² - 4.811)

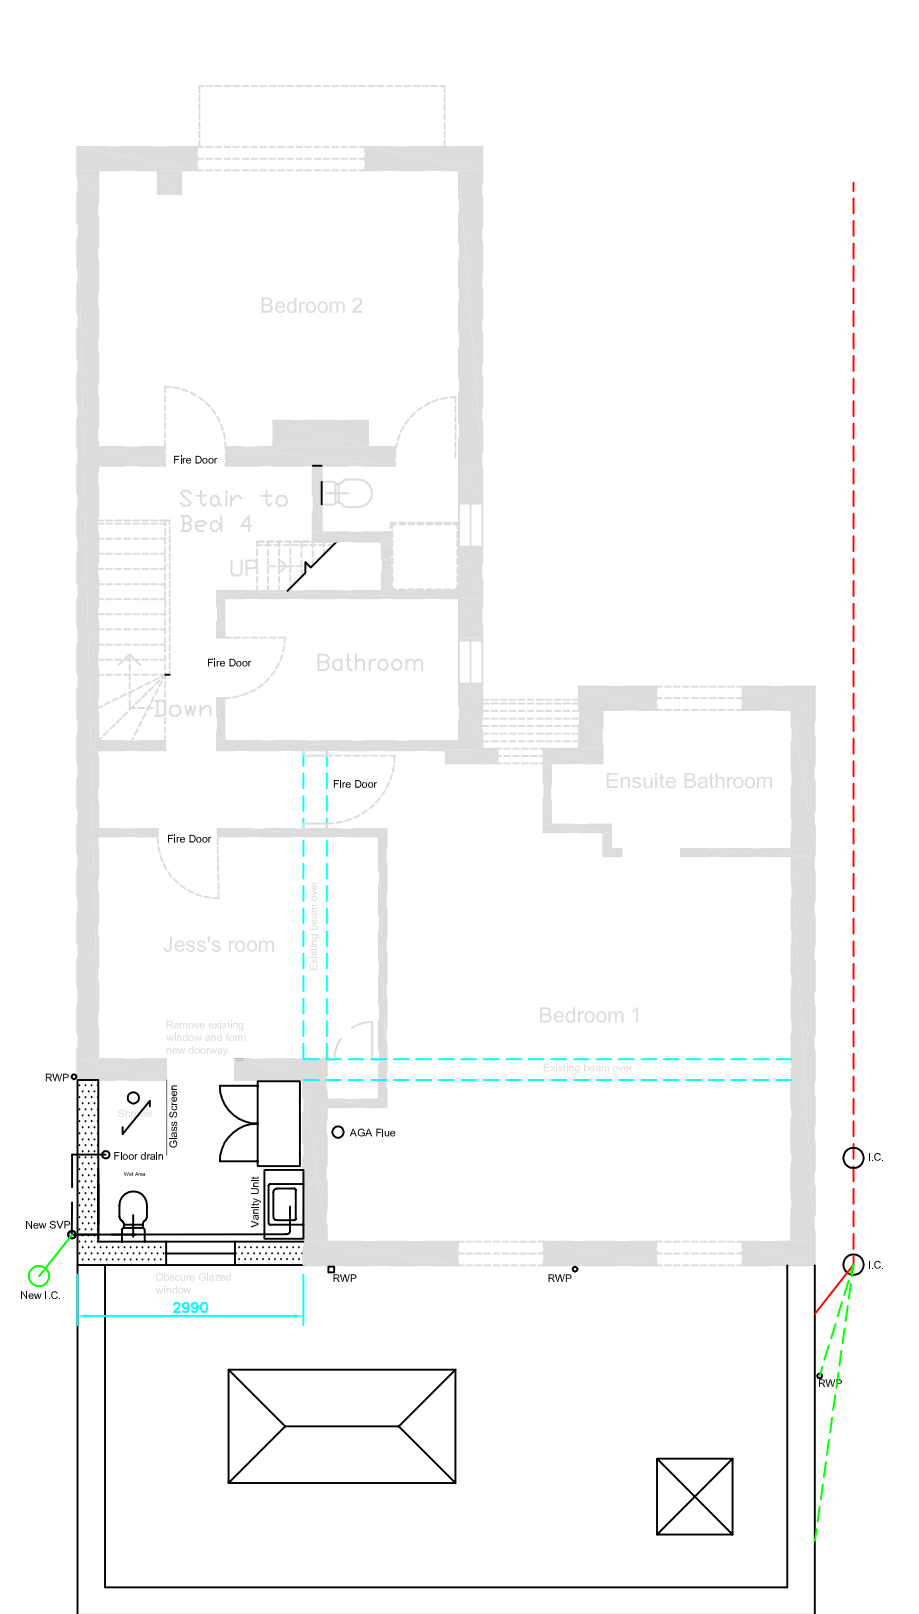

First Floor

Extension area = 7.3m²

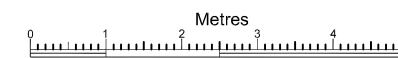

Scale 1:100

NOTES:

SUPERSEDED

RE-STAMP
21/00101/FUL
23.02.21

Note added to notes column.

Rev	Revised By	Date	Checked By	Date
A	NW	20.02.2021		
Bay window to East (Front) Elevation clarified. Parking spaces illustrated with estate car outlines.				
B	NW	23.02.2021		
Existing ensuite shower room to Bedroom 2 added. Missing windows added to ensuite shower room & bathroom				

Project
Ground & First Floor extension
For Mr & Mrs Hoare
14 Grant Road, Crowthorne
RH45 7JG

Drawing
Proposed Ground and
First Floors

Scales
1:100
Managers Responsible

LEVEL	Drawn	Signature	Date
LEVEL 1	Nick Wright		03.10.20
LEVEL 2	N Wright		
LEVEL 3	N Wright		

Project No.
Drawing No. PA 004
Rev B

PLOT SCALE 1:100