




Do Not Scale

NOTES:

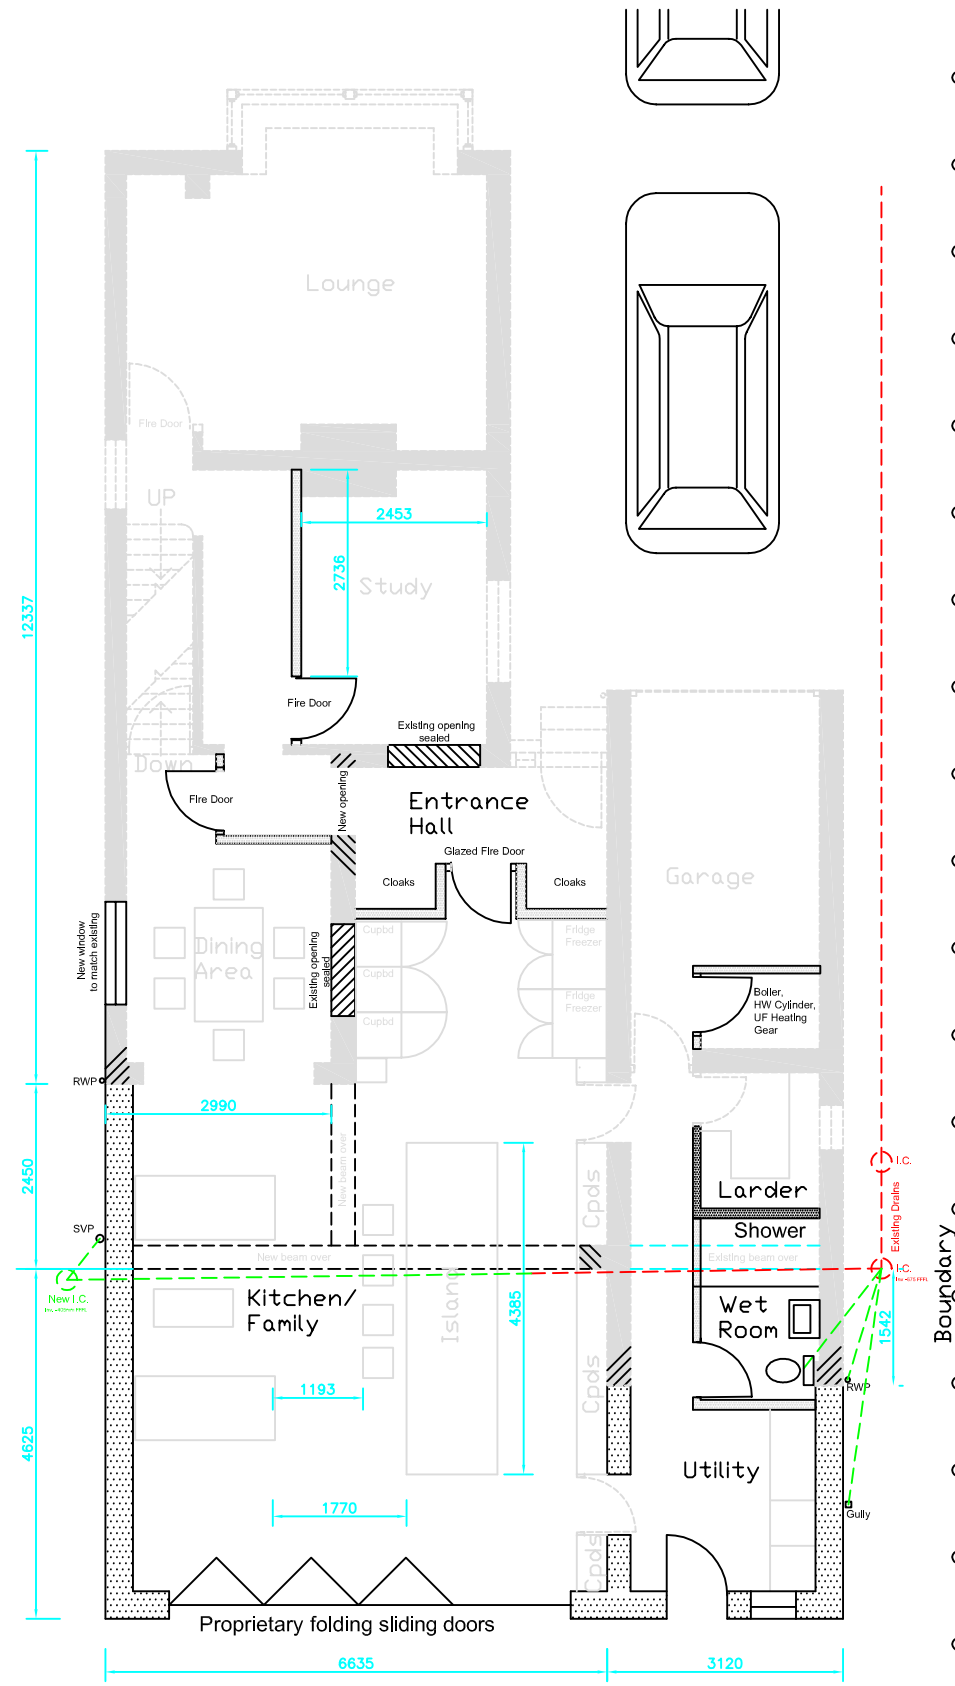


Ground Floor

Extension area = 34.724m² (52.435 m² - 12.9m² - 4.811)

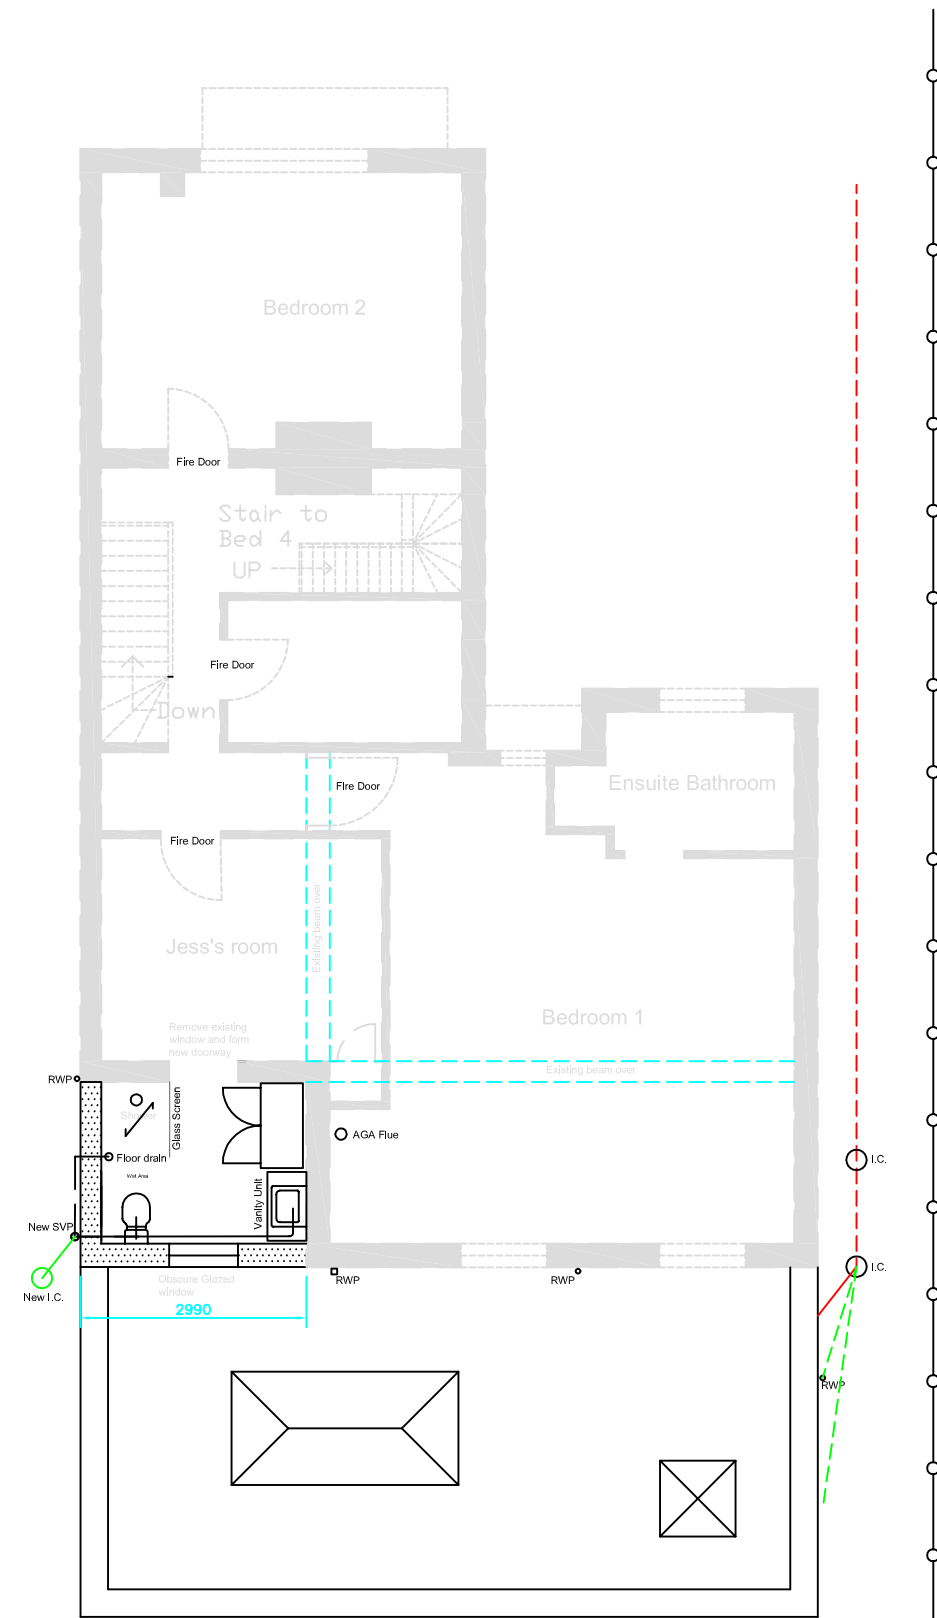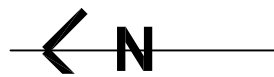

First Floor

Extension area = 7.3m²

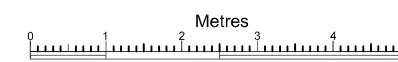

Scale 1:100

SUPERSEDED
Branston Forest Council

Note added to notes column.

Rev	Revised By	Date	Checked By	Date
A	NW	20.02.2021		

Bay window to East (Front) Elevation clarified.
Parking spaces illustrated with estate car outlines.

Project
**Ground & First Floor extension
 For Mr & Mrs Hoare
 14 Grant Road, Crowthorne
 RH45 7JG**

Drawing
**Proposed Ground and
 First Floors**

Scales
 1:100

Status
 ● A3

Managers Responsible

LEVEL 1 Drawn
Nick Wright Signature Date
03.10.20

LEVEL 2 Checked
N WRIGHT Signature Date

LEVEL 3 Authorised
 Signature Date

Project No.

Drawing No. **PA 004** Rev **A**

PLOT SCALE 1:100