

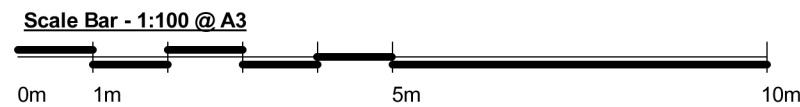



RECEIVED

21/00138/FUL  
11.02.2021

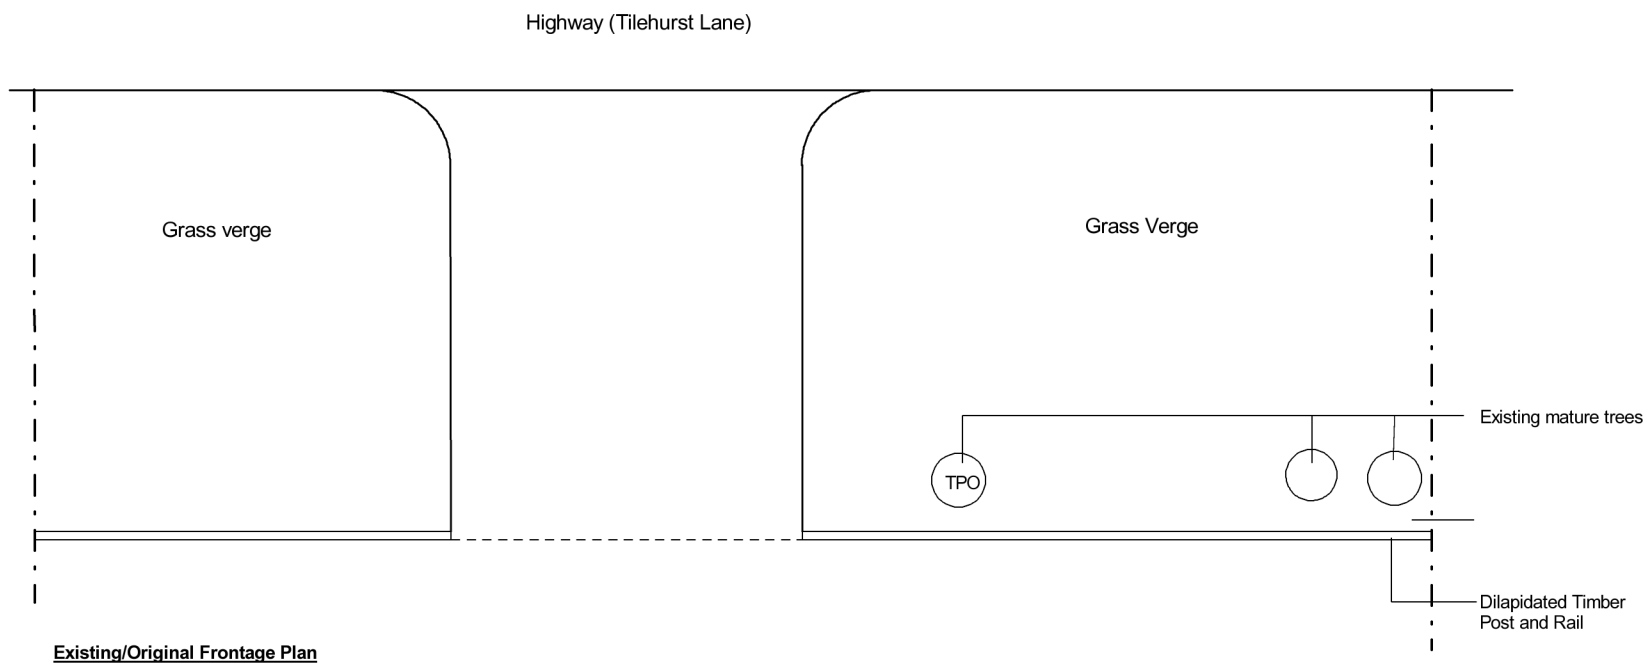

Bracknell  
Forest  
Council

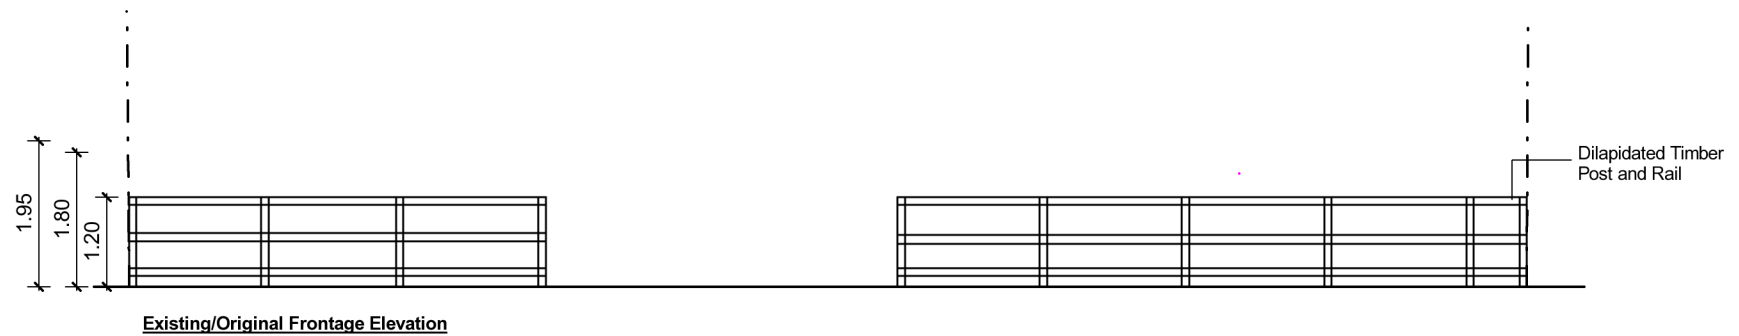



Project:	New Entrance Gates, Piers & Planting
Owner:	Mr A Pearce Pippins, Tilehurst Lane, Binfield RG42 5JS
Architect:	ASS-Tech Design Consultancy
Drwg Title:	Existing Entrance Plan & Elevation
Scale:	1:100@A3   Date: 08/02/2021