




**Proposed Automated Close Boarded
Timber Sliding Gate & Piers**
(for visual reference only)



**Proposed post and rail with
chain link fencing**
(for visual reference only)

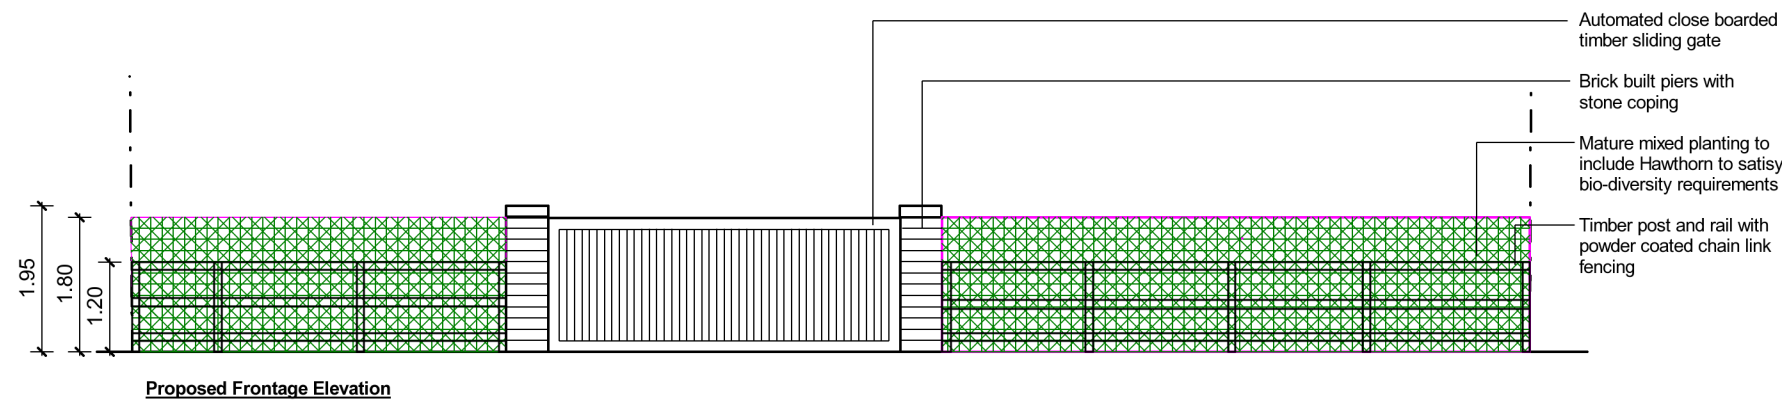

Proposed Frontage Elevation

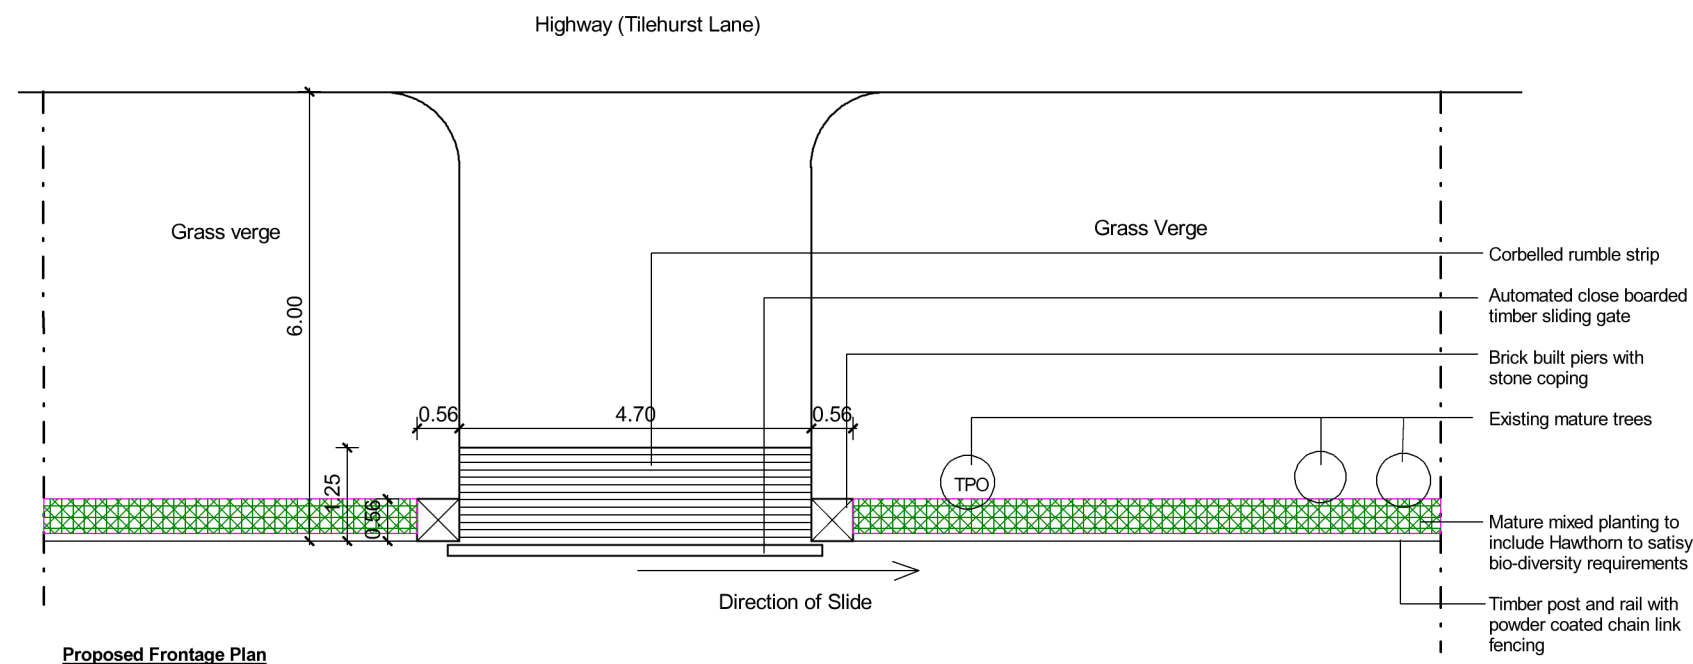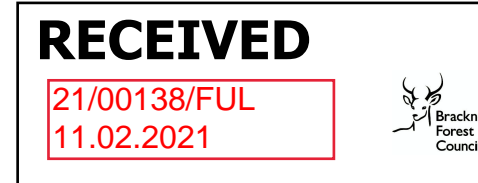

Proposed Frontage Plan



| | |
|-------------|---|
| | |
| Project: | New Entrance Gates, Piers & Planting |
| Owner: | Mr A Pearce Pippins, Tilehurst Lane, Binfield RG42 5JS |
| Architect: | ASS-Tech Design Consultancy |
| Drwg Title: | Proposed Entrance Plan & Elevation |
| Scale: | 1:100@A3 |
| Date: | 08/02/2021 |