


ER Existing Elevation - Rear
1:50




ES Existing Elevation - Side
1:50




PR Proposed Elevation - Rear
1:50

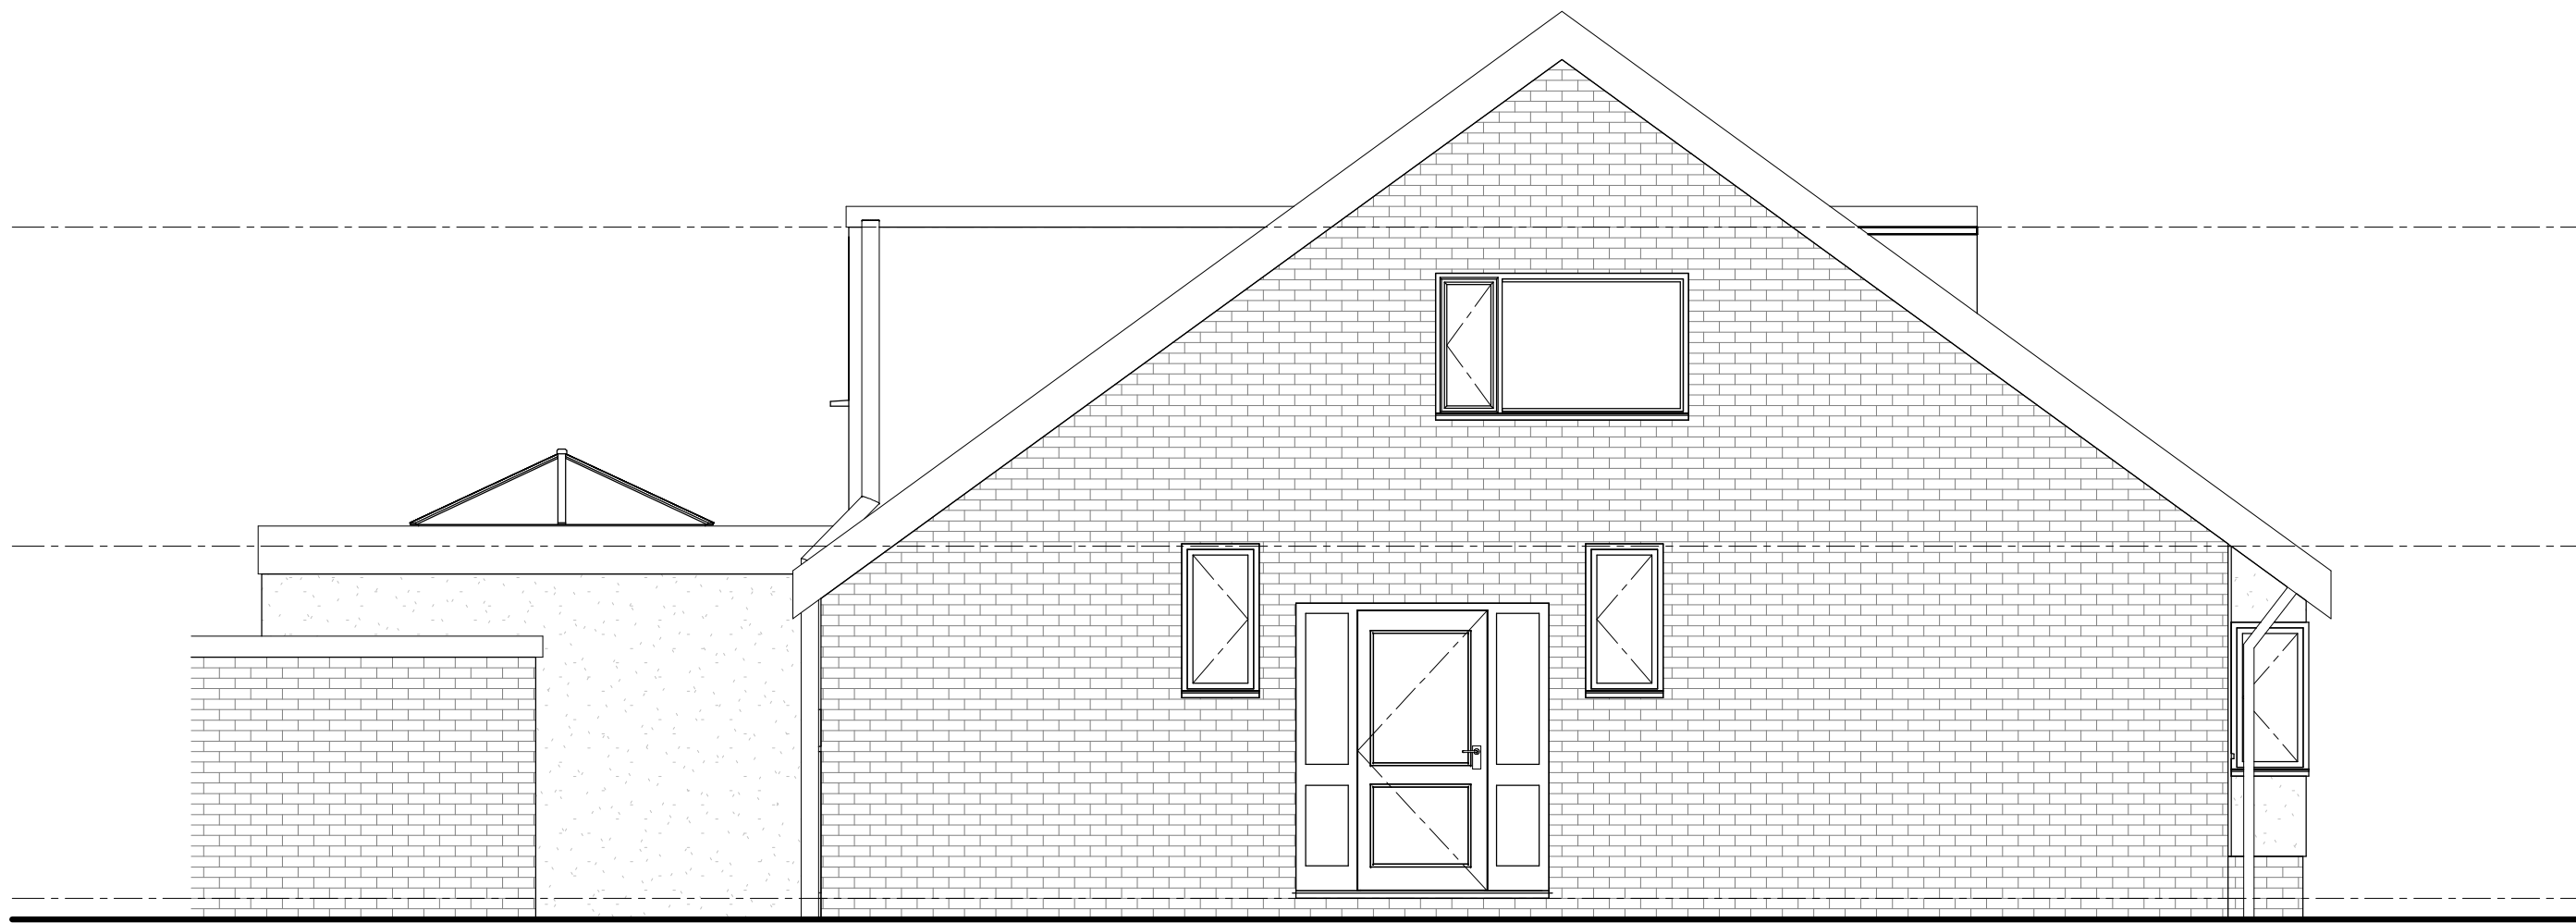

PS Proposed Elevation - Side
1:50

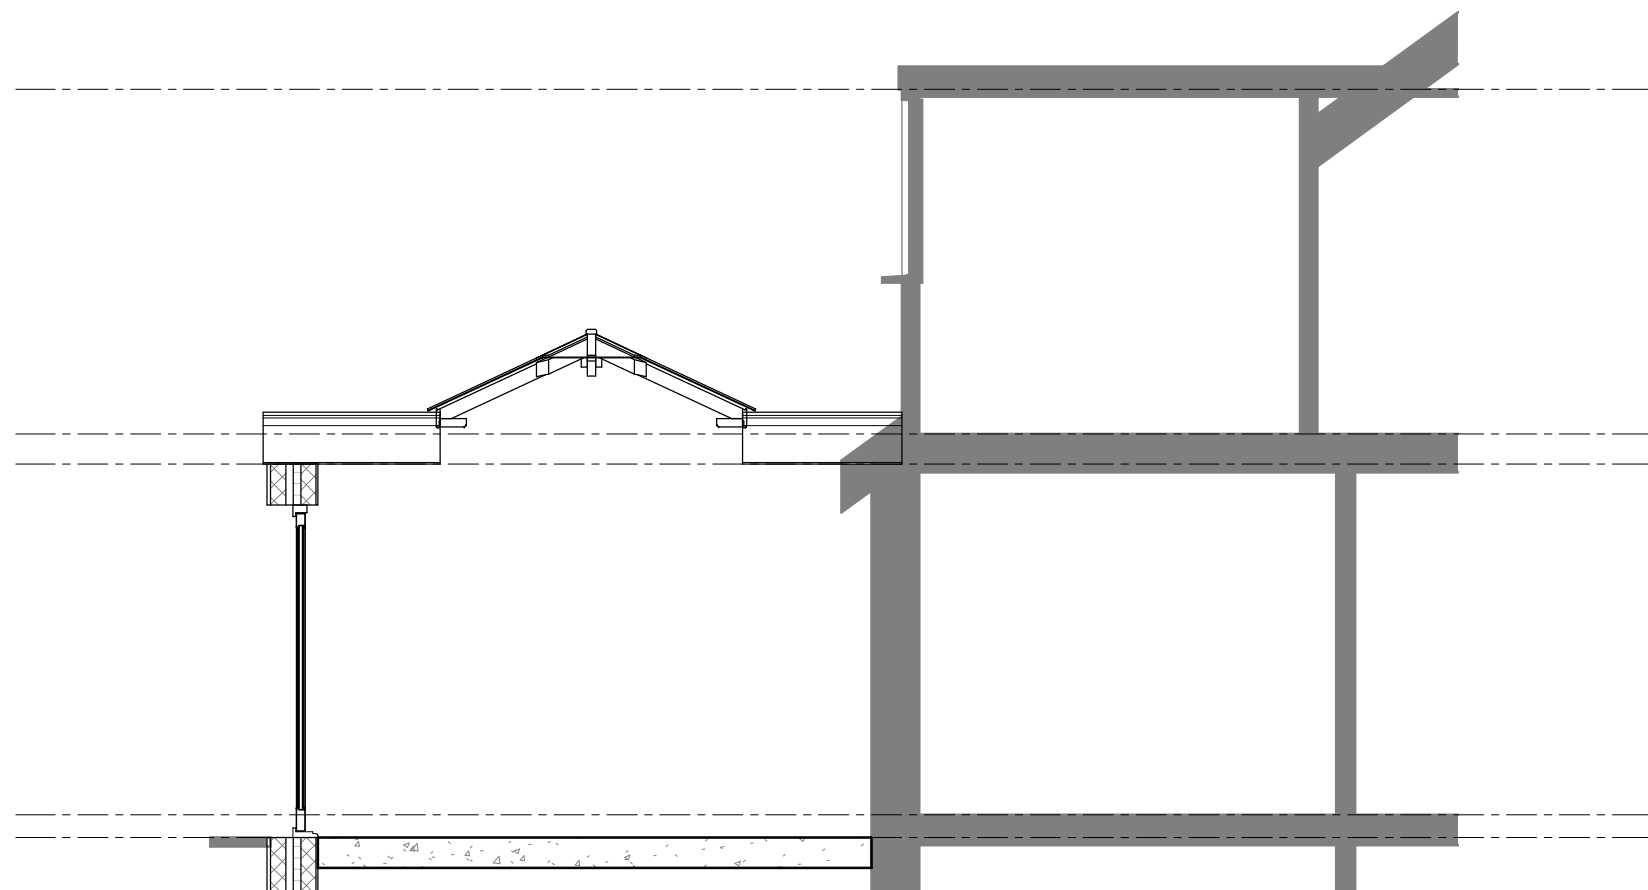

S1 Proposed - Section 1
1:50

Rev.	P1	Issue for Planning	19.02.21	DC
	Rev.	Description	Date	By
Project	53 Baltimore Road, FY8 3NY			
Client	Mr & Mrs Smith			
Drawing Title	Single Storey Rear Extension Sections & Elevations			
DC Design	<div>T - 07715316040 E - admin@thedcdesign.co.uk W - www.thedCDesign.co.uk</div>			<div></div>
	Project No.	Drawn By	Checked	Creation Date
Ref.	7000	DC	DC	19/02/2021 15:33:55
	Sheet	A1		
Drawing	Status	Description		Revision
	S2	Suitable for Information		P1
	Number			
	7000-DCD-L210			