



This drawing is the copyright of the architects.
All dimensions and conditions to be verified on site prior to
proceeding. Do not scale from this drawing.

All dimensions are to structural faces or centres
not to finishes
Coping stone not shown for clarity

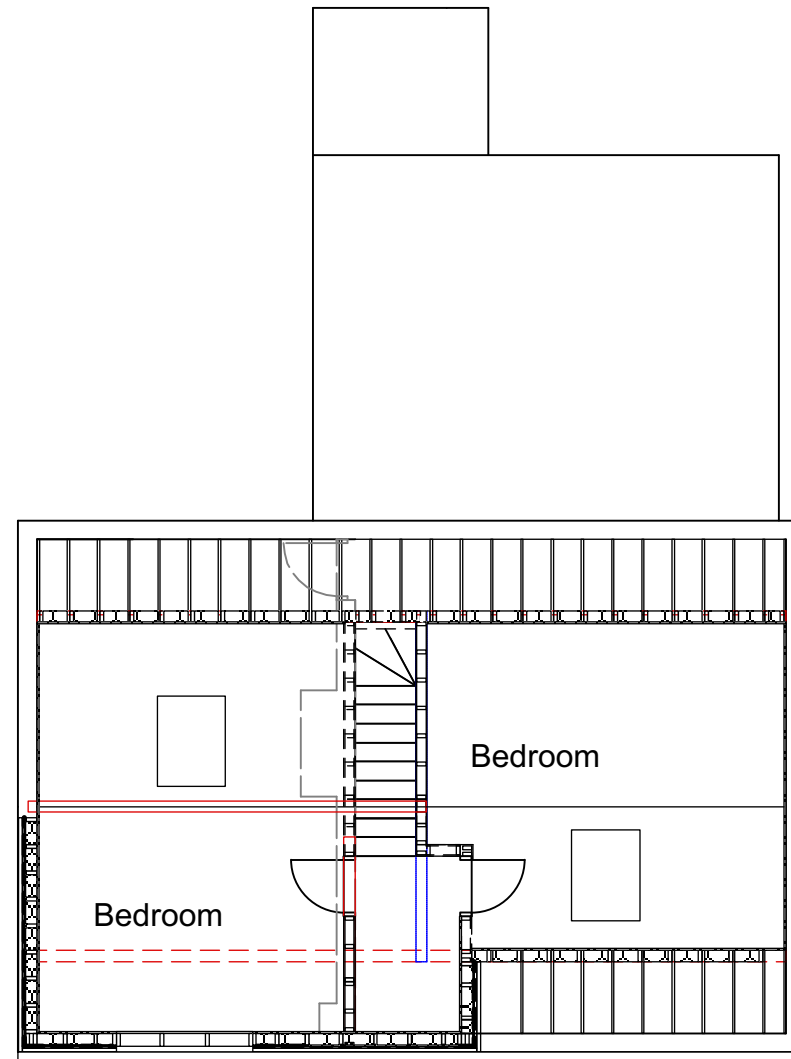

Roof alterations to form 2 new bedrooms
along with a new dormer finished in
Eternit cement tiles in slate grey to match
existing roof finish

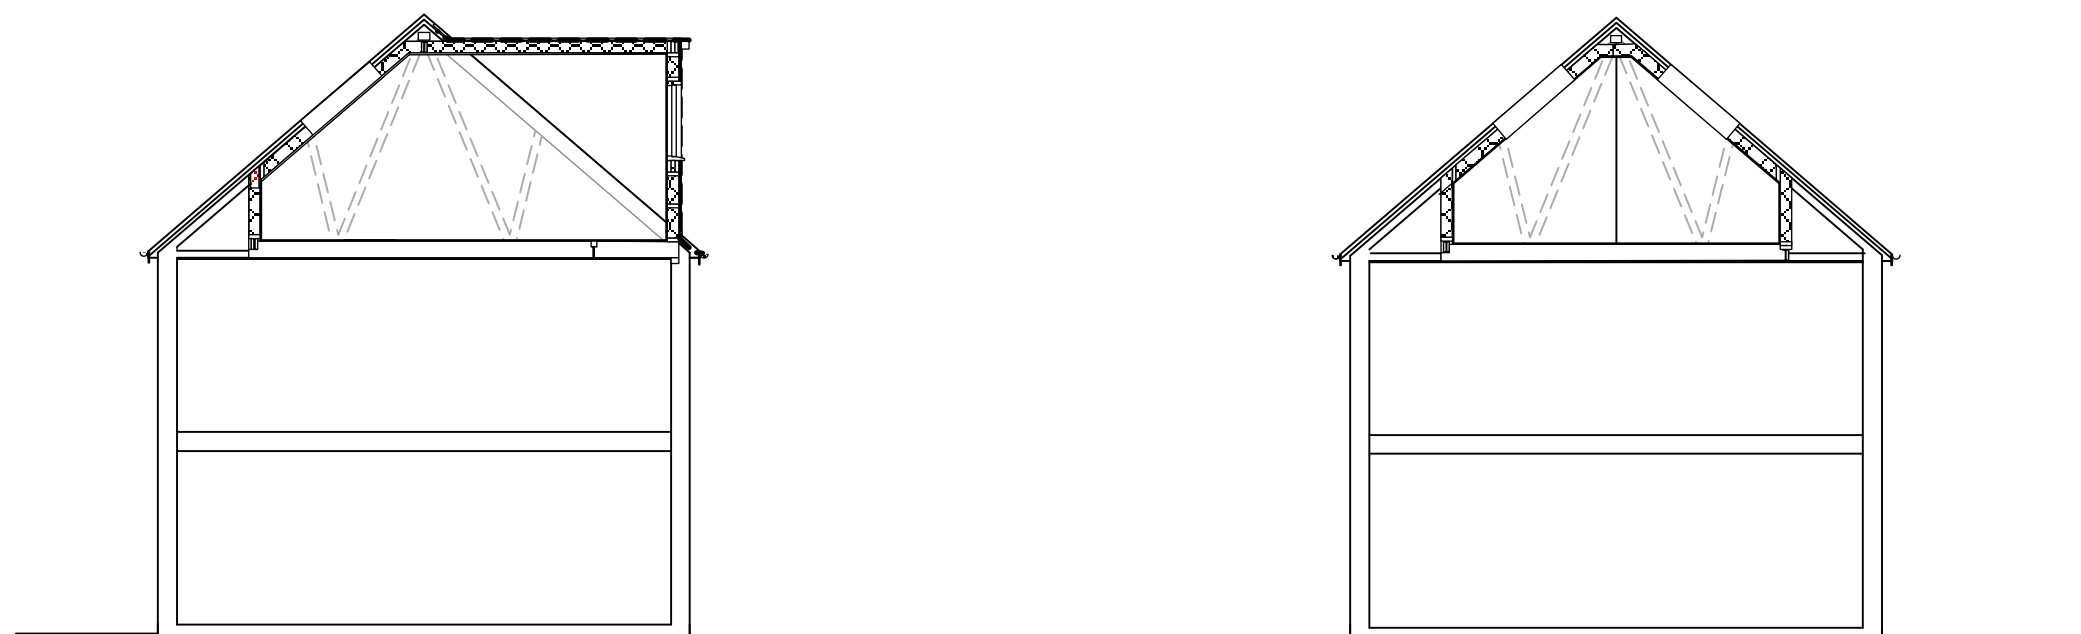

Rev DD/MM/YY Initial and Description

Philip Jordan RIBA

T +44 (0)7767 842686 phil@jandba.com

Project: 46 Boyton Close

Client: Lee Button

Drawing: Plans as Proposed

Date: January 2021

Scale: 1:100 @ A3

Drawn: PJ

Drg. No: 28-004

Revision: -

Preliminary Tender Construction