


This drawing is the copyright of the architects.
All dimensions and conditions to be verified on site prior to
proceeding. Do not scale from this drawing.

All dimensions are to structural faces or centres
not to finishes
Coping stone not shown for clarity

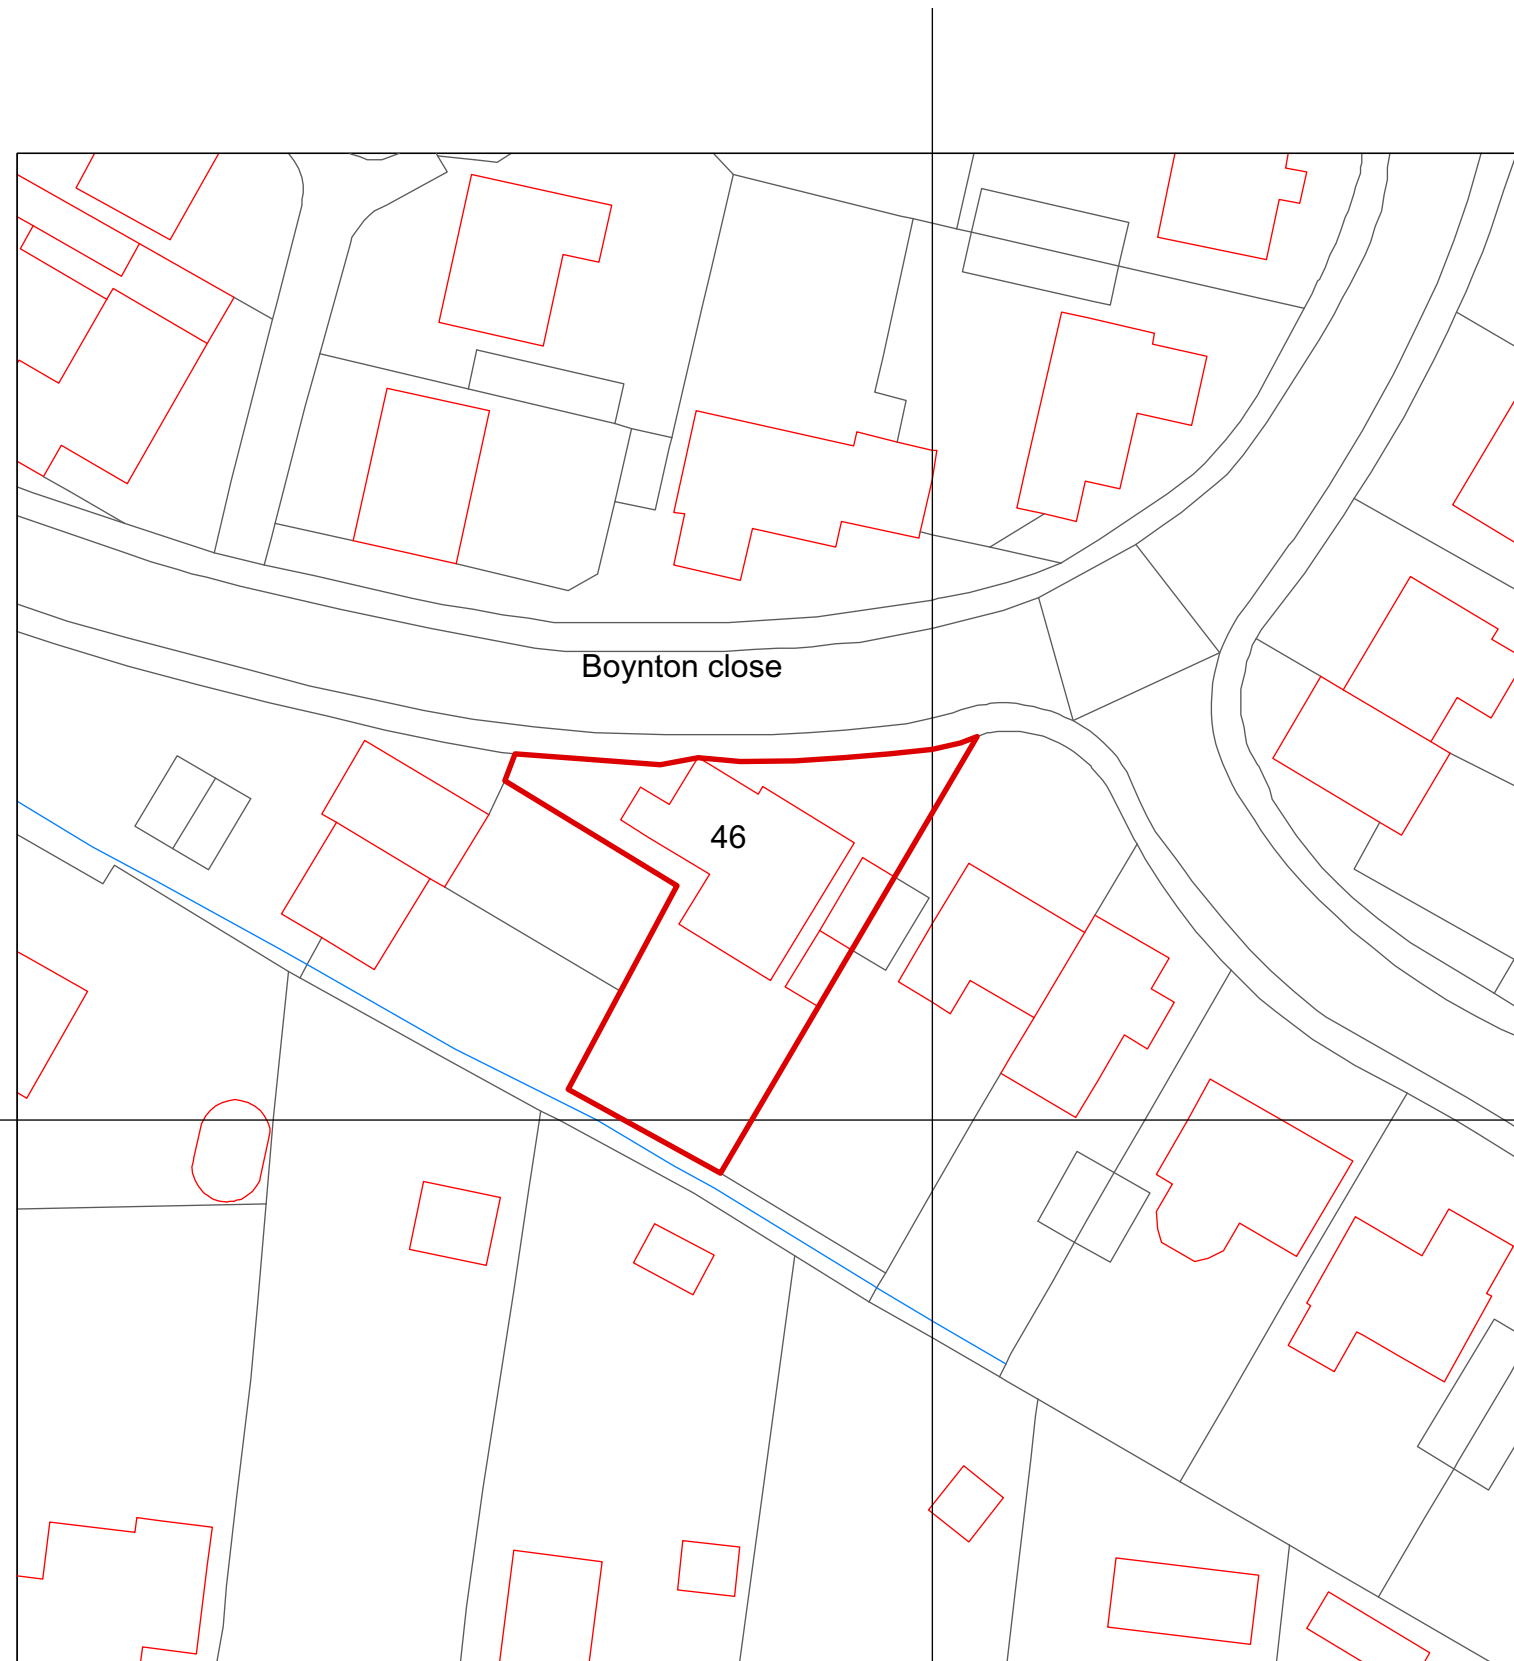

Rev	DD/MM/YY	Initial and Description
		Philip Jordan RIBA
		T +44 (0)7767 842686 phil@jandba.com
		Project: 46 Boynton Close
		Client: Lee Button
		Drawing: Location plan
		Date: January 2021
		Scale: 1:500 @ A3
		Drawn: PJ
		Drg. No: 28-001
		Revision: -
		Preliminary <input checked="" type="checkbox"/> Tender <input type="checkbox"/> Construction <input type="checkbox"/>