

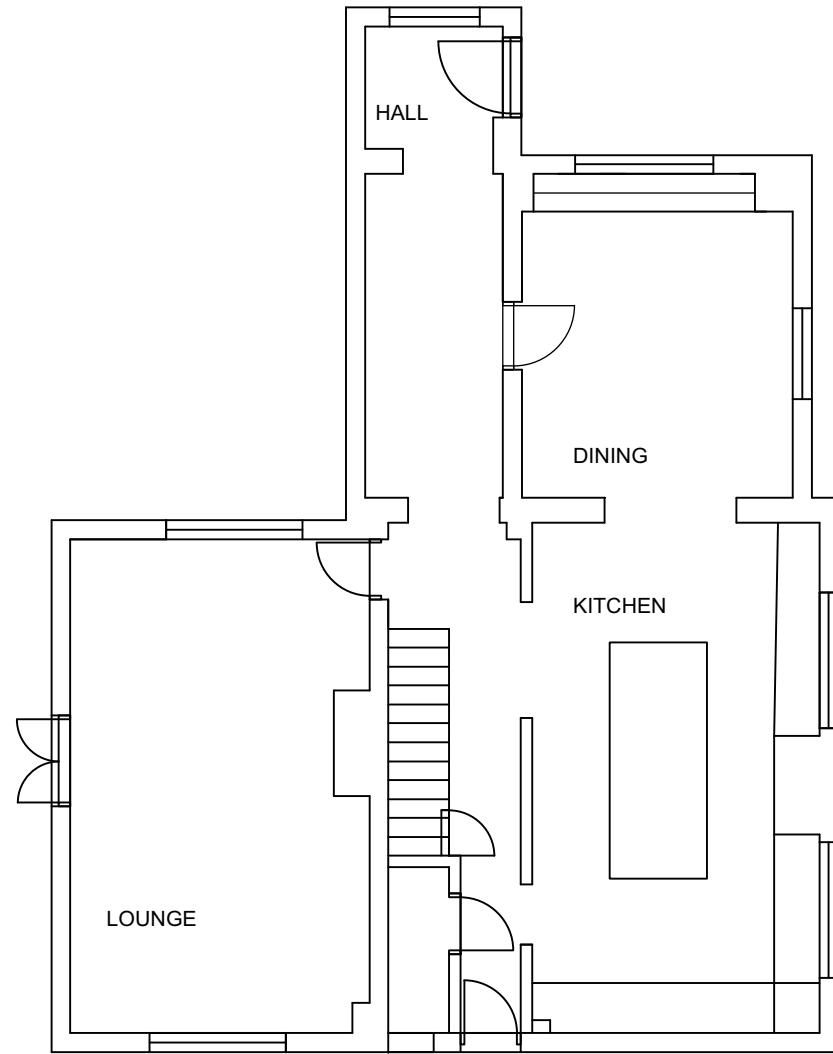



This drawing is the copyright of the architects.  
 All dimensions and conditions to be verified on site prior to proceeding. Do not scale from this drawing.  
 All dimensions are to structural faces or centres not to finishes  
 Coping stone not shown for clarity

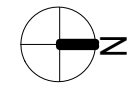

GROUND FLOOR

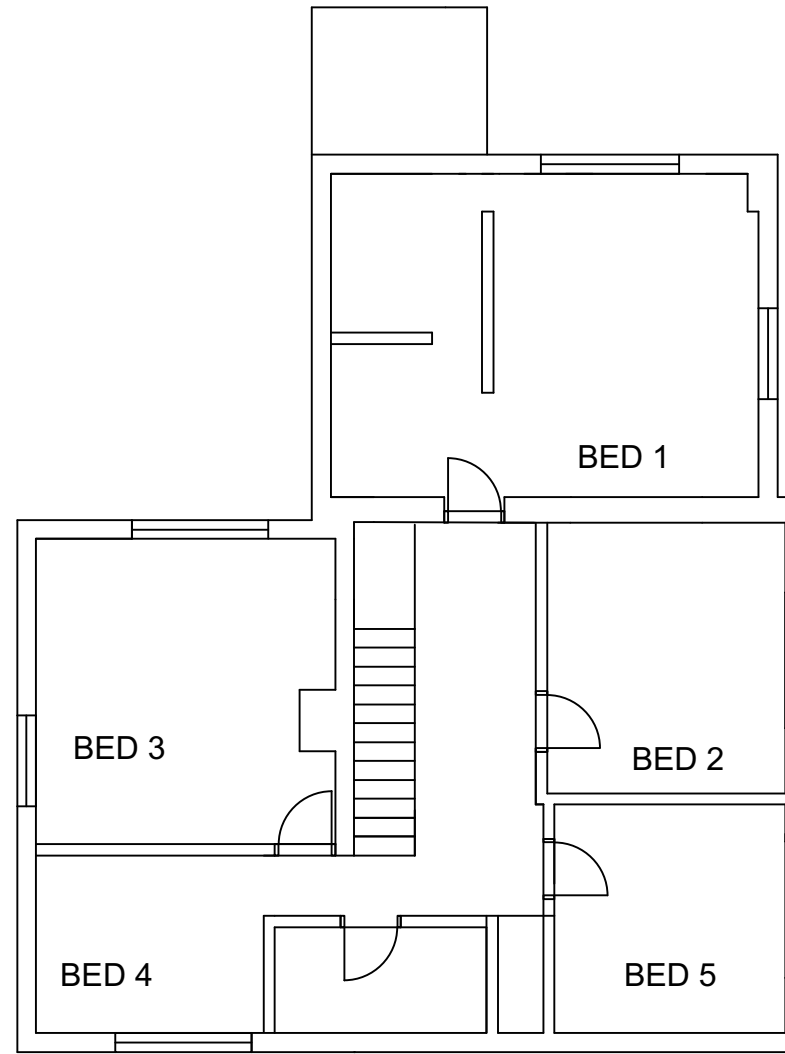

FIRST FLOOR

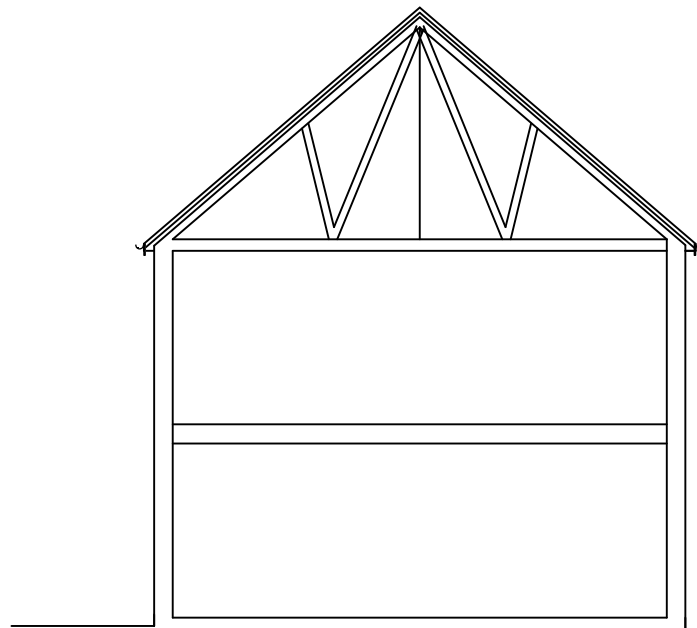

SECTION AA

Rev	DD/MM/YY	Initial and Description
Philip Jordan RIBA		
T +44 (0)7767 842686		phil@jandba.com
Project: 46 Boyton Close		
Client: Lee Button		
Drawing: Plans as Existing		
Date: January 2021		
Scale: 1:100 @ A3		
Drawn: PJ		
Drg. No: 28-002		
Revision: -		
Preliminary <input checked="" type="checkbox"/> Tender <input type="checkbox"/> Construction <input type="checkbox"/>		