


Proposed Side Elevation

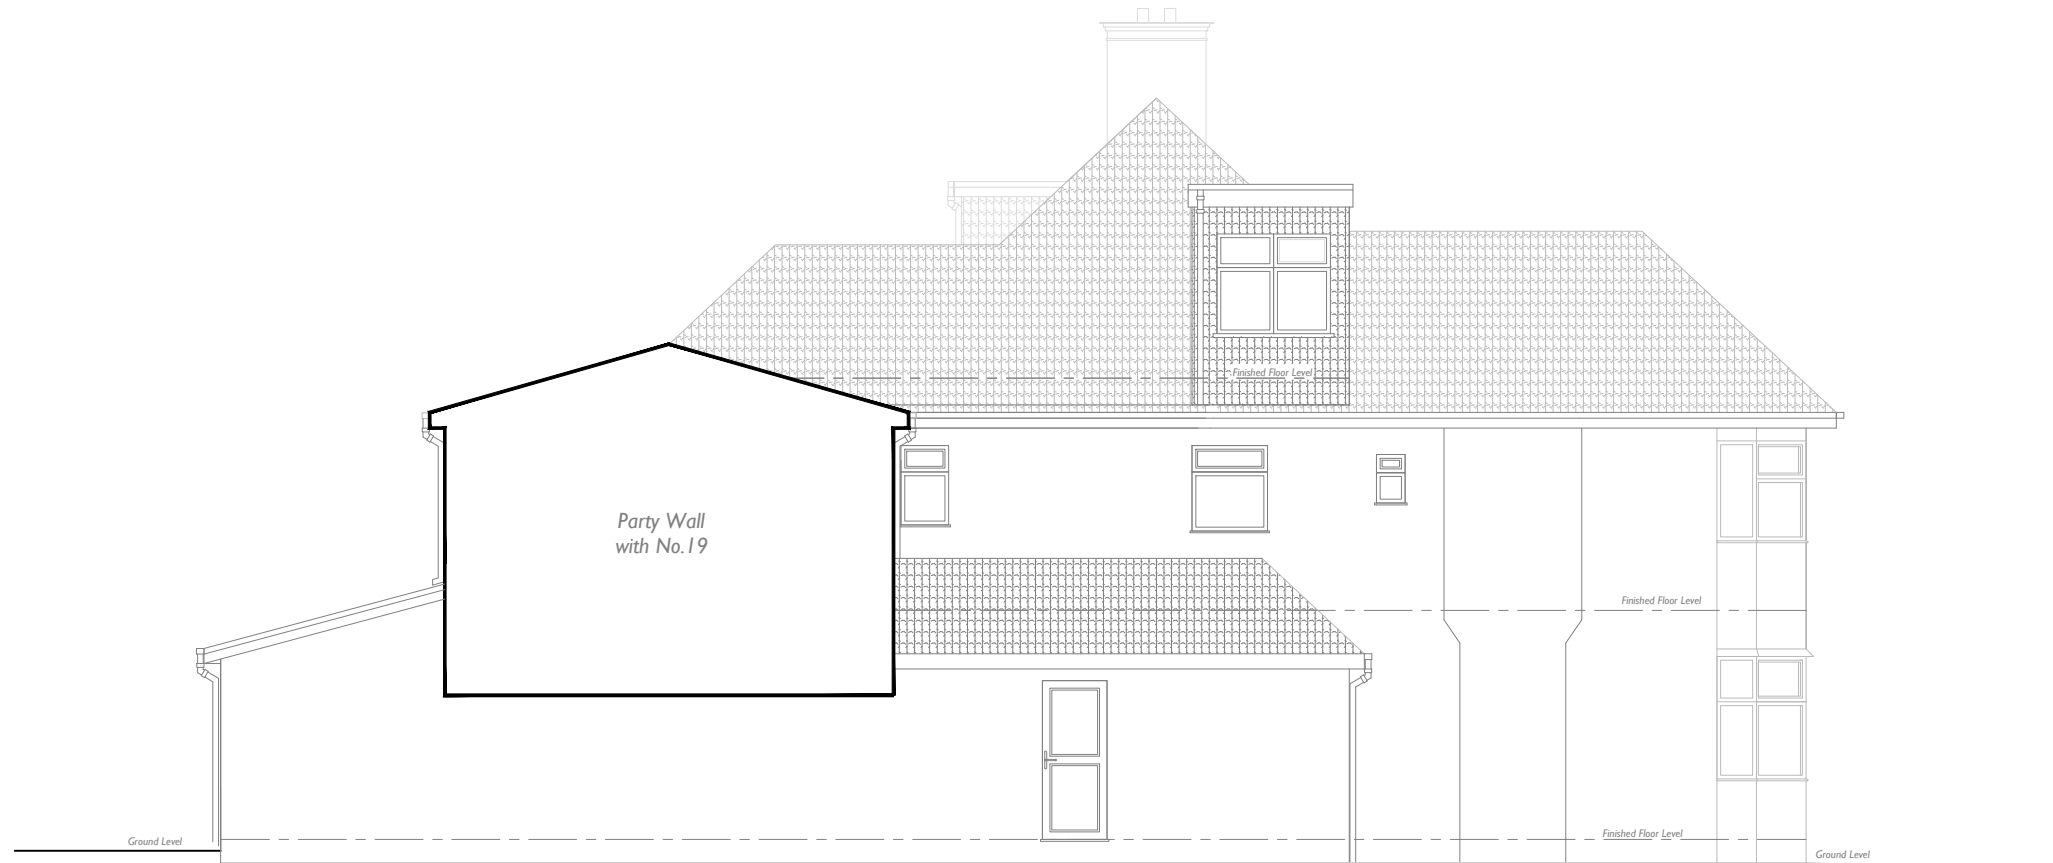

Proposed Side Elevation



SCALE BAR

This Drawing is Copyright ©  
**Note: All dimensions to be checked on site and not to be scaled from drawing.**

AMENDMENTS:

Revision	Date
A. Ground floor rear extension and first floor rear extension removed.	14.01.2021
B. Party wall with No.19 and main roof updated to reflect amended plans in accordance with planning requirements.	27.01.2021
C. Existing dining room extension squared off and roof continuous.	24.02.2021

**BUCKMASTERBATCUP**  
 Architects Ltd.

CLIENT:  
**Eli Houri**

PROJECT TITLE:  
**Ground Floor Side & Rear and First Floor Rear Extensions at 21 Gresham Gardens, London, NW11 8NX**

DRAWING TITLE:  
**Proposed Side Elevations**

SCALE: **1:100 on A3** | DATE: **November 2020**

<b>SWANSEA</b> 70 Walter Road Swansea, SA1 4QA T - 01792 466060 F - 01792 644646 www.bbarch.co.uk info@bbarch.co.uk	<b>LONDON</b> One Kingdom Street Paddington Central London, W2 6BD
---	---

**BBA 846.P.08C**