


No.	Description	Date
1	First Issue	25.02.21
2	Brickwork pier removed and surface treatment updated	27.02.21


Notes

A datum of 0.000 has been established for the ground floor FFL of the dwelling.


All dimensions should be checked on-site prior to construction.

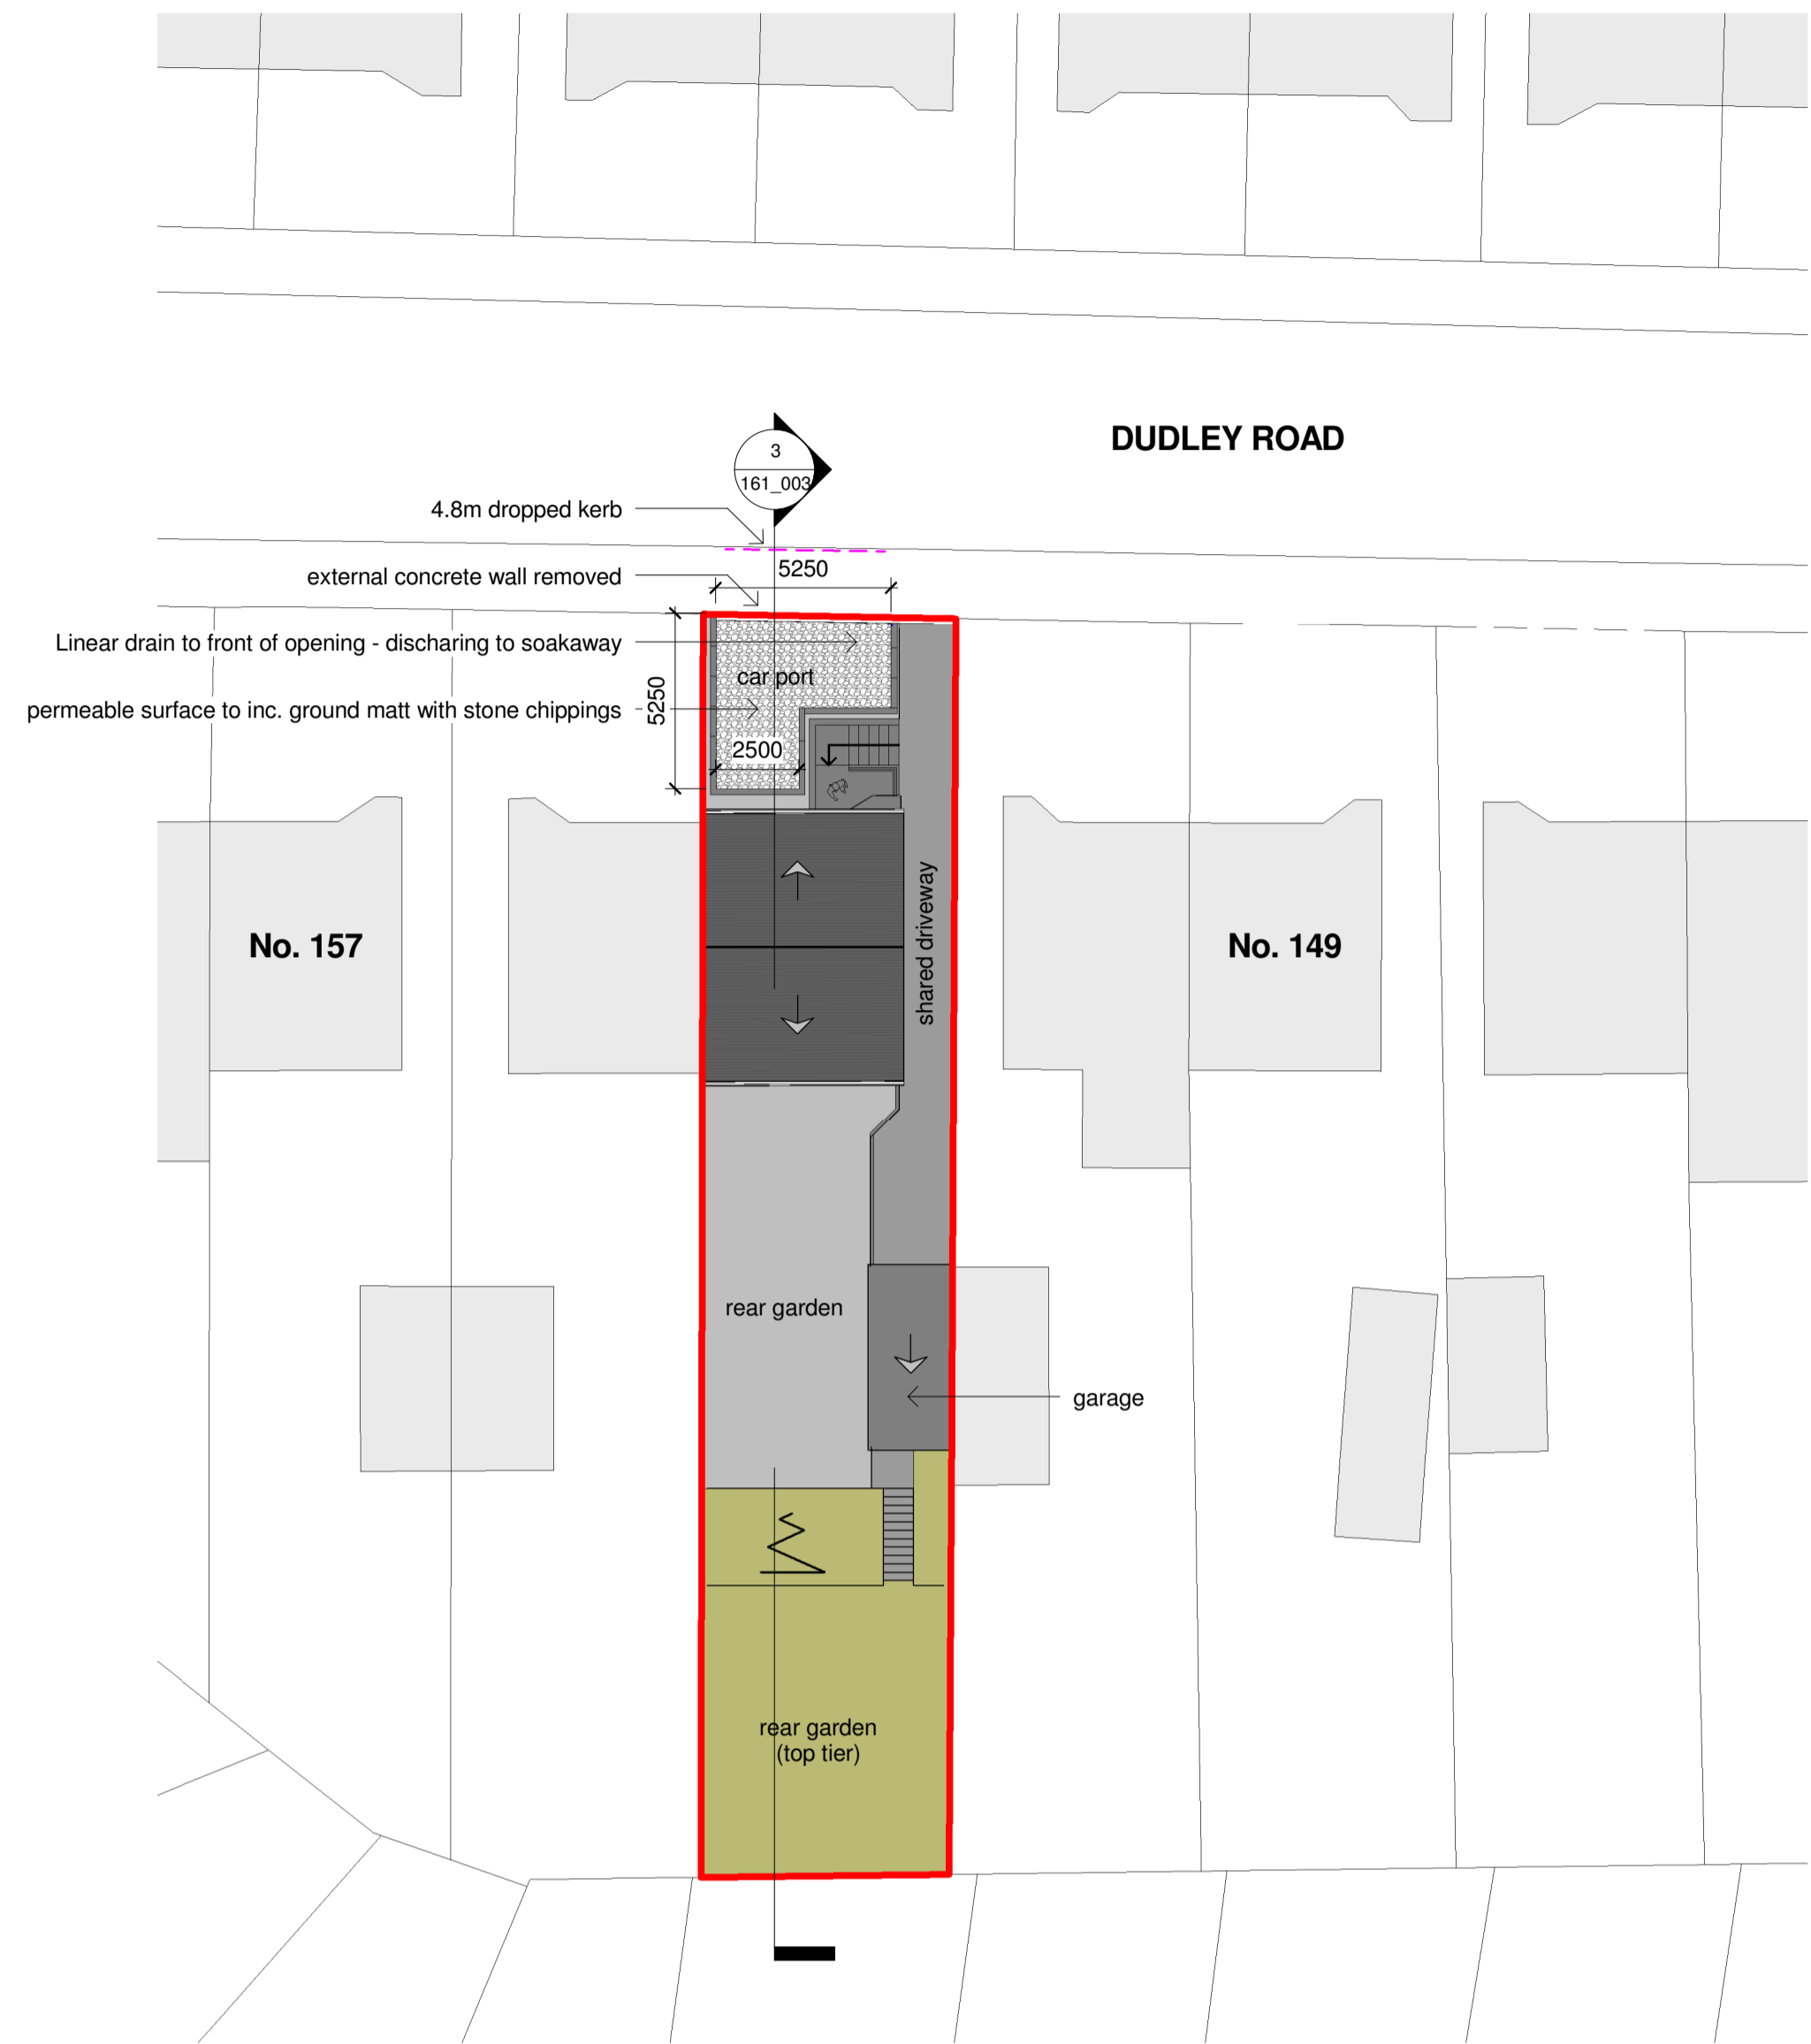

1 Site Layout Plan (PROPOSED)
1 : 200

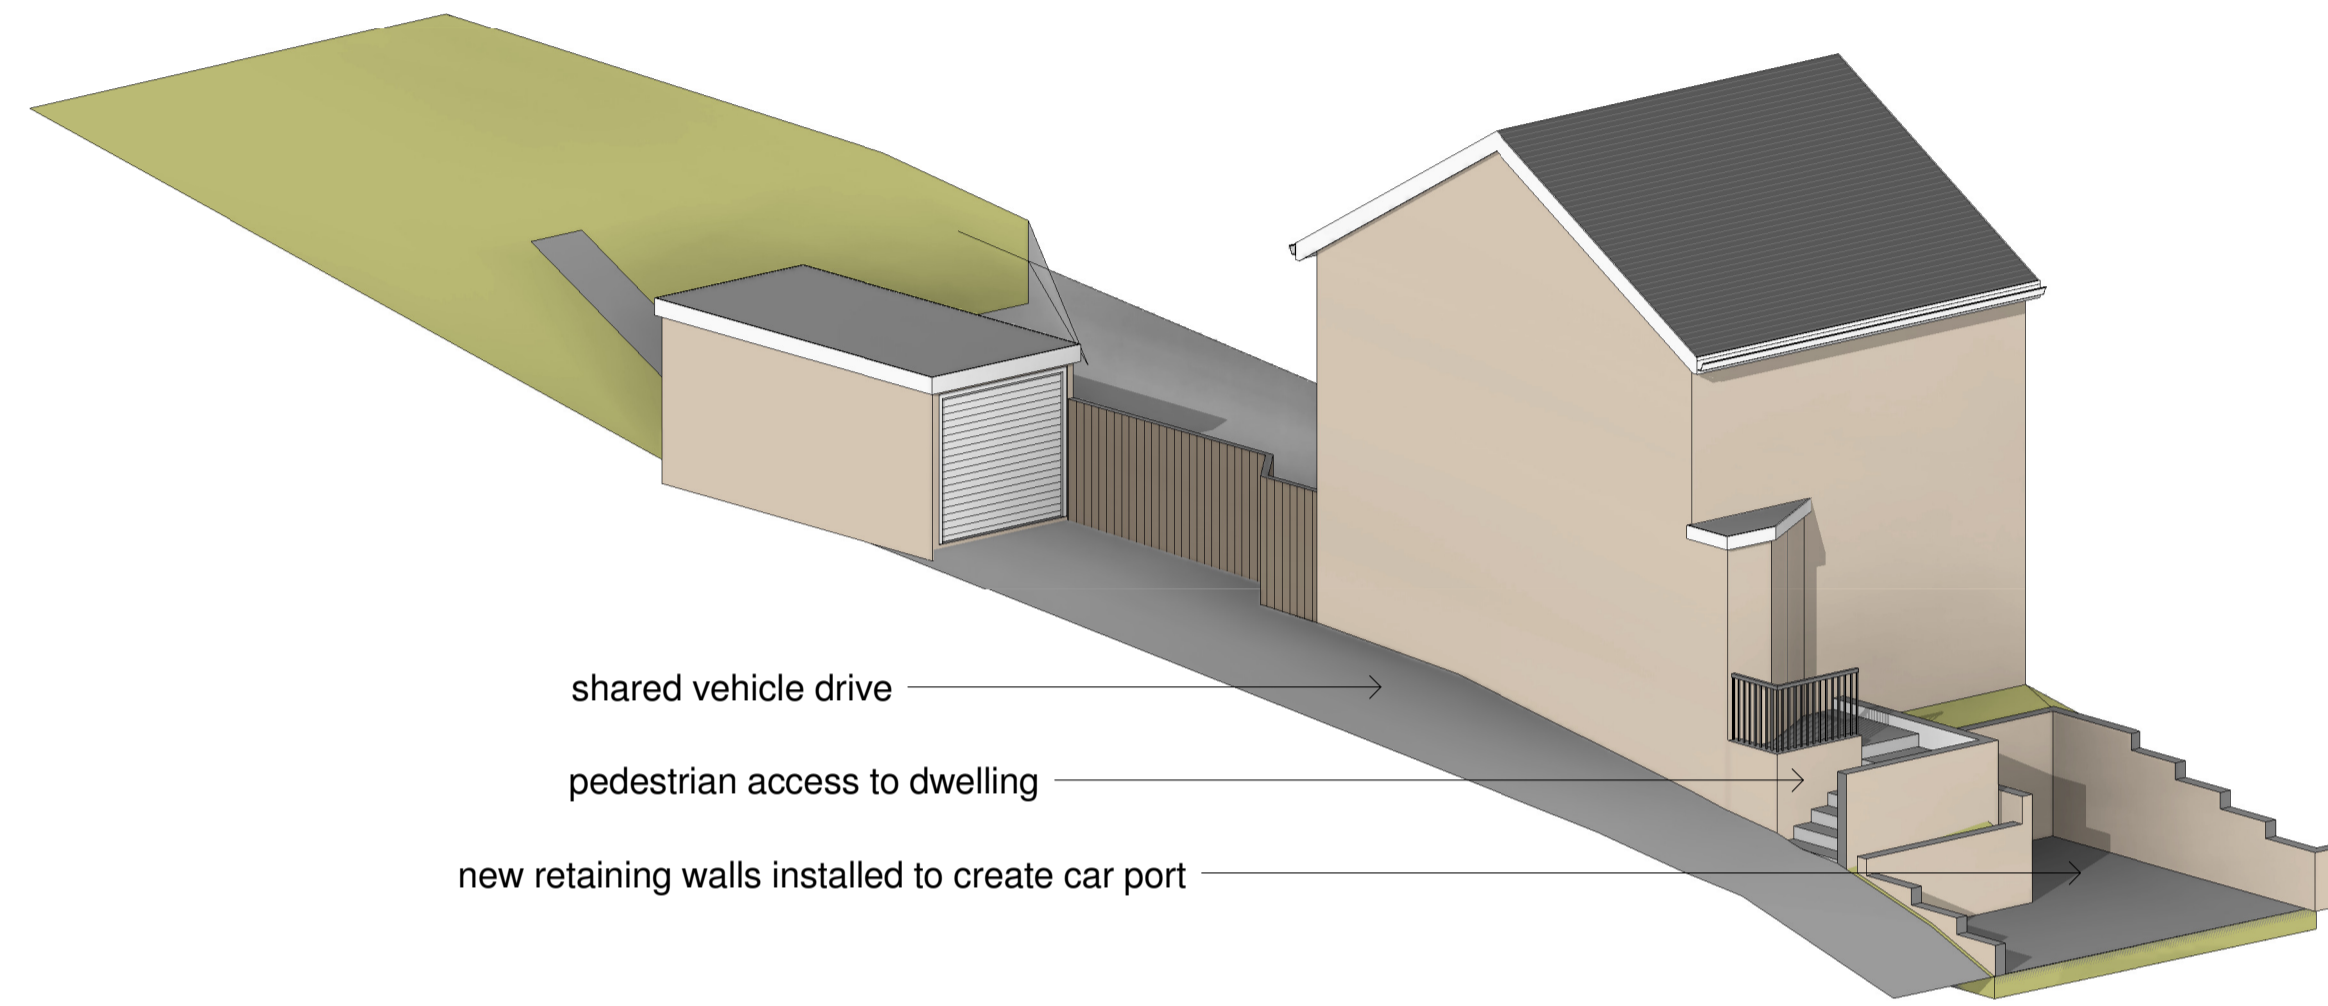


2 Existing View (PROPOSED)

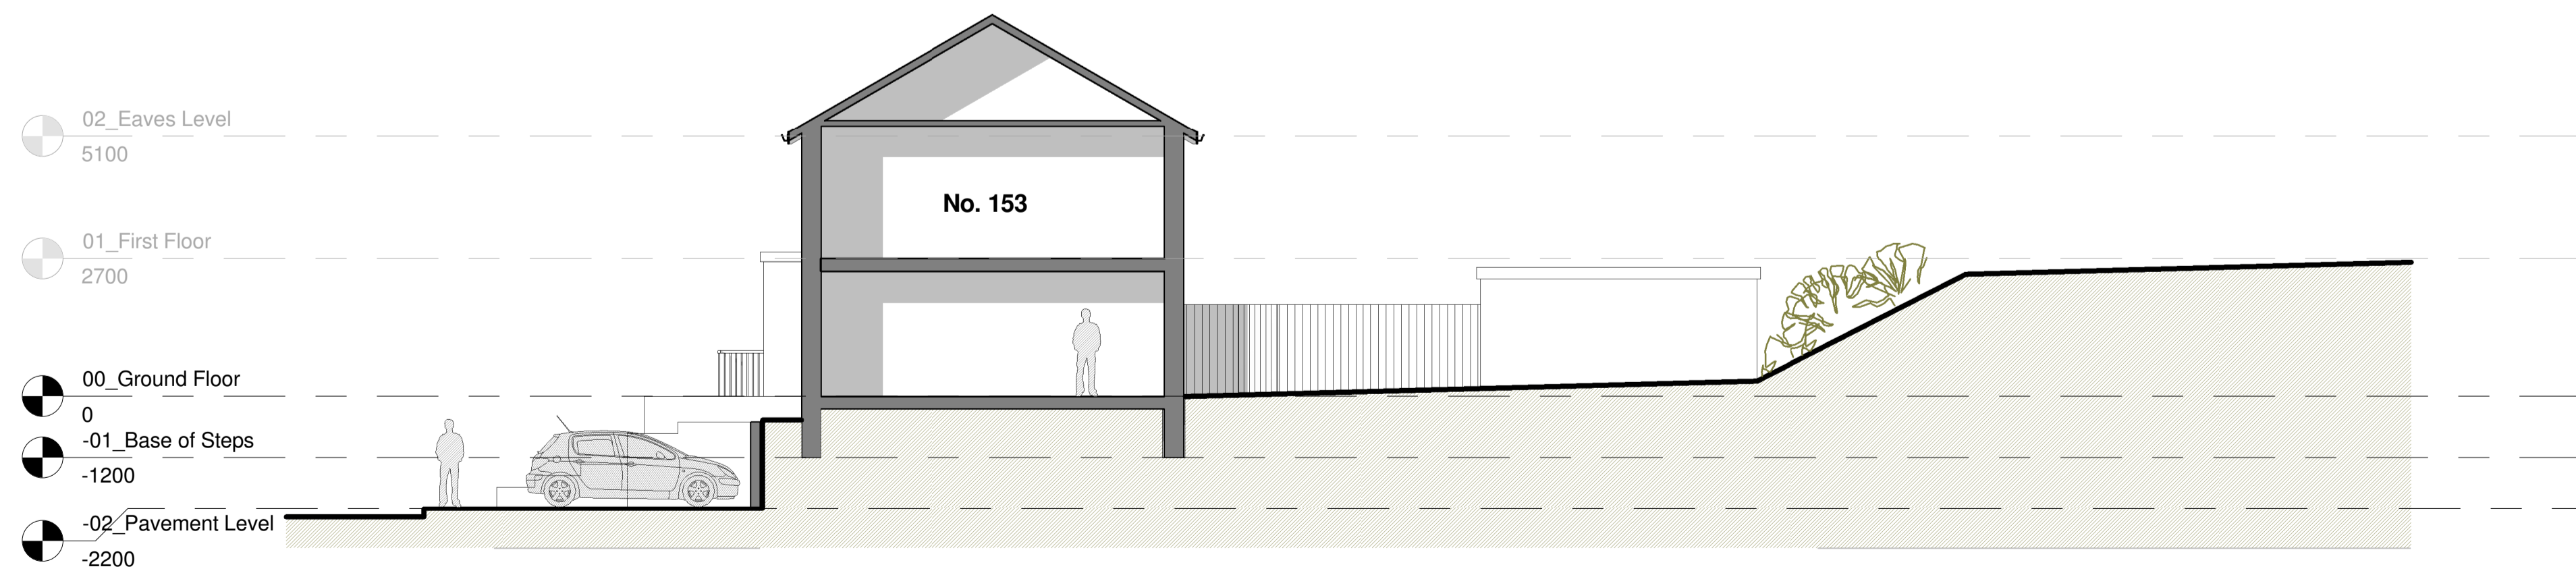

3 Section B-B
1 : 100

Ordnance Survey 0100031673

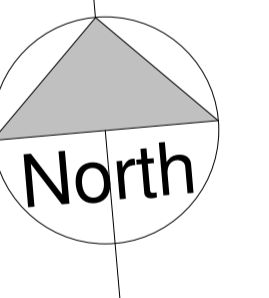

THE
HIVE DESIGN
STUDIO

CODE	STATUS	SUITABILITY DESCRIPTION
XX	S2	FOR INFORMATION

PURPOSE OF ISSUE
PLANNING

PROJECT
153 Dudley Road, PL7 1SA

SHEET
Proposed Information

CLIENT
Karen Barnfield

Date	DRAWING NUMBER	Scale (@ A3) As indicated	REV
24.02.2021	161_003	As indicated	2

27/02/2021 09:14:53