

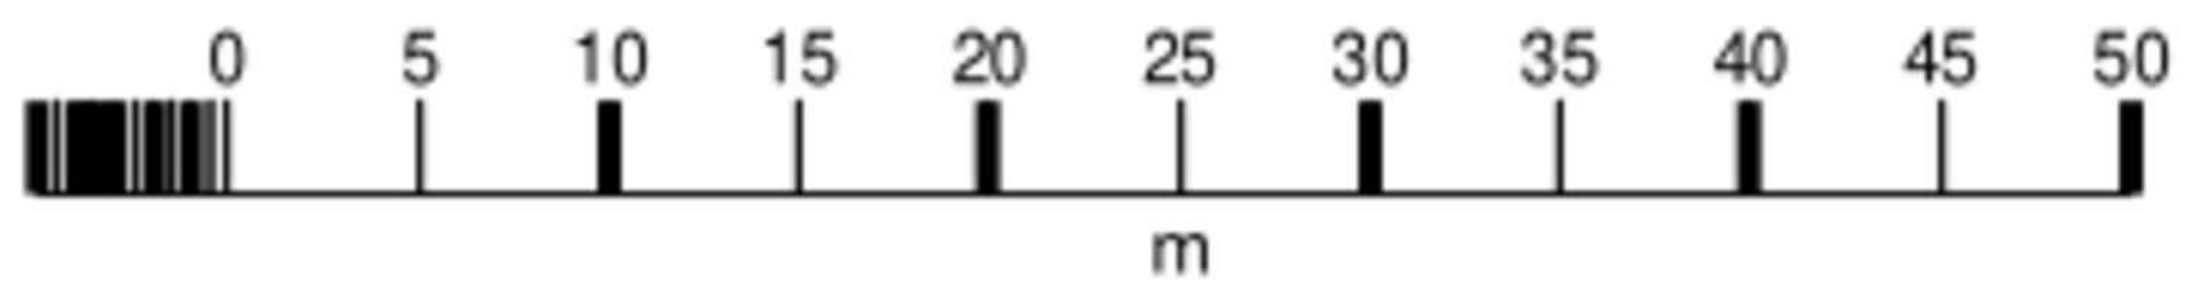


Notes:
 Do not scale, use figured dimensions only.
 Dimensions to be verified on site prior to commencement of site works and ordering of materials / components.
 Any discrepancies to be reported to CA Architectural Services.
 This drawing is copyright of CA Architectural Services

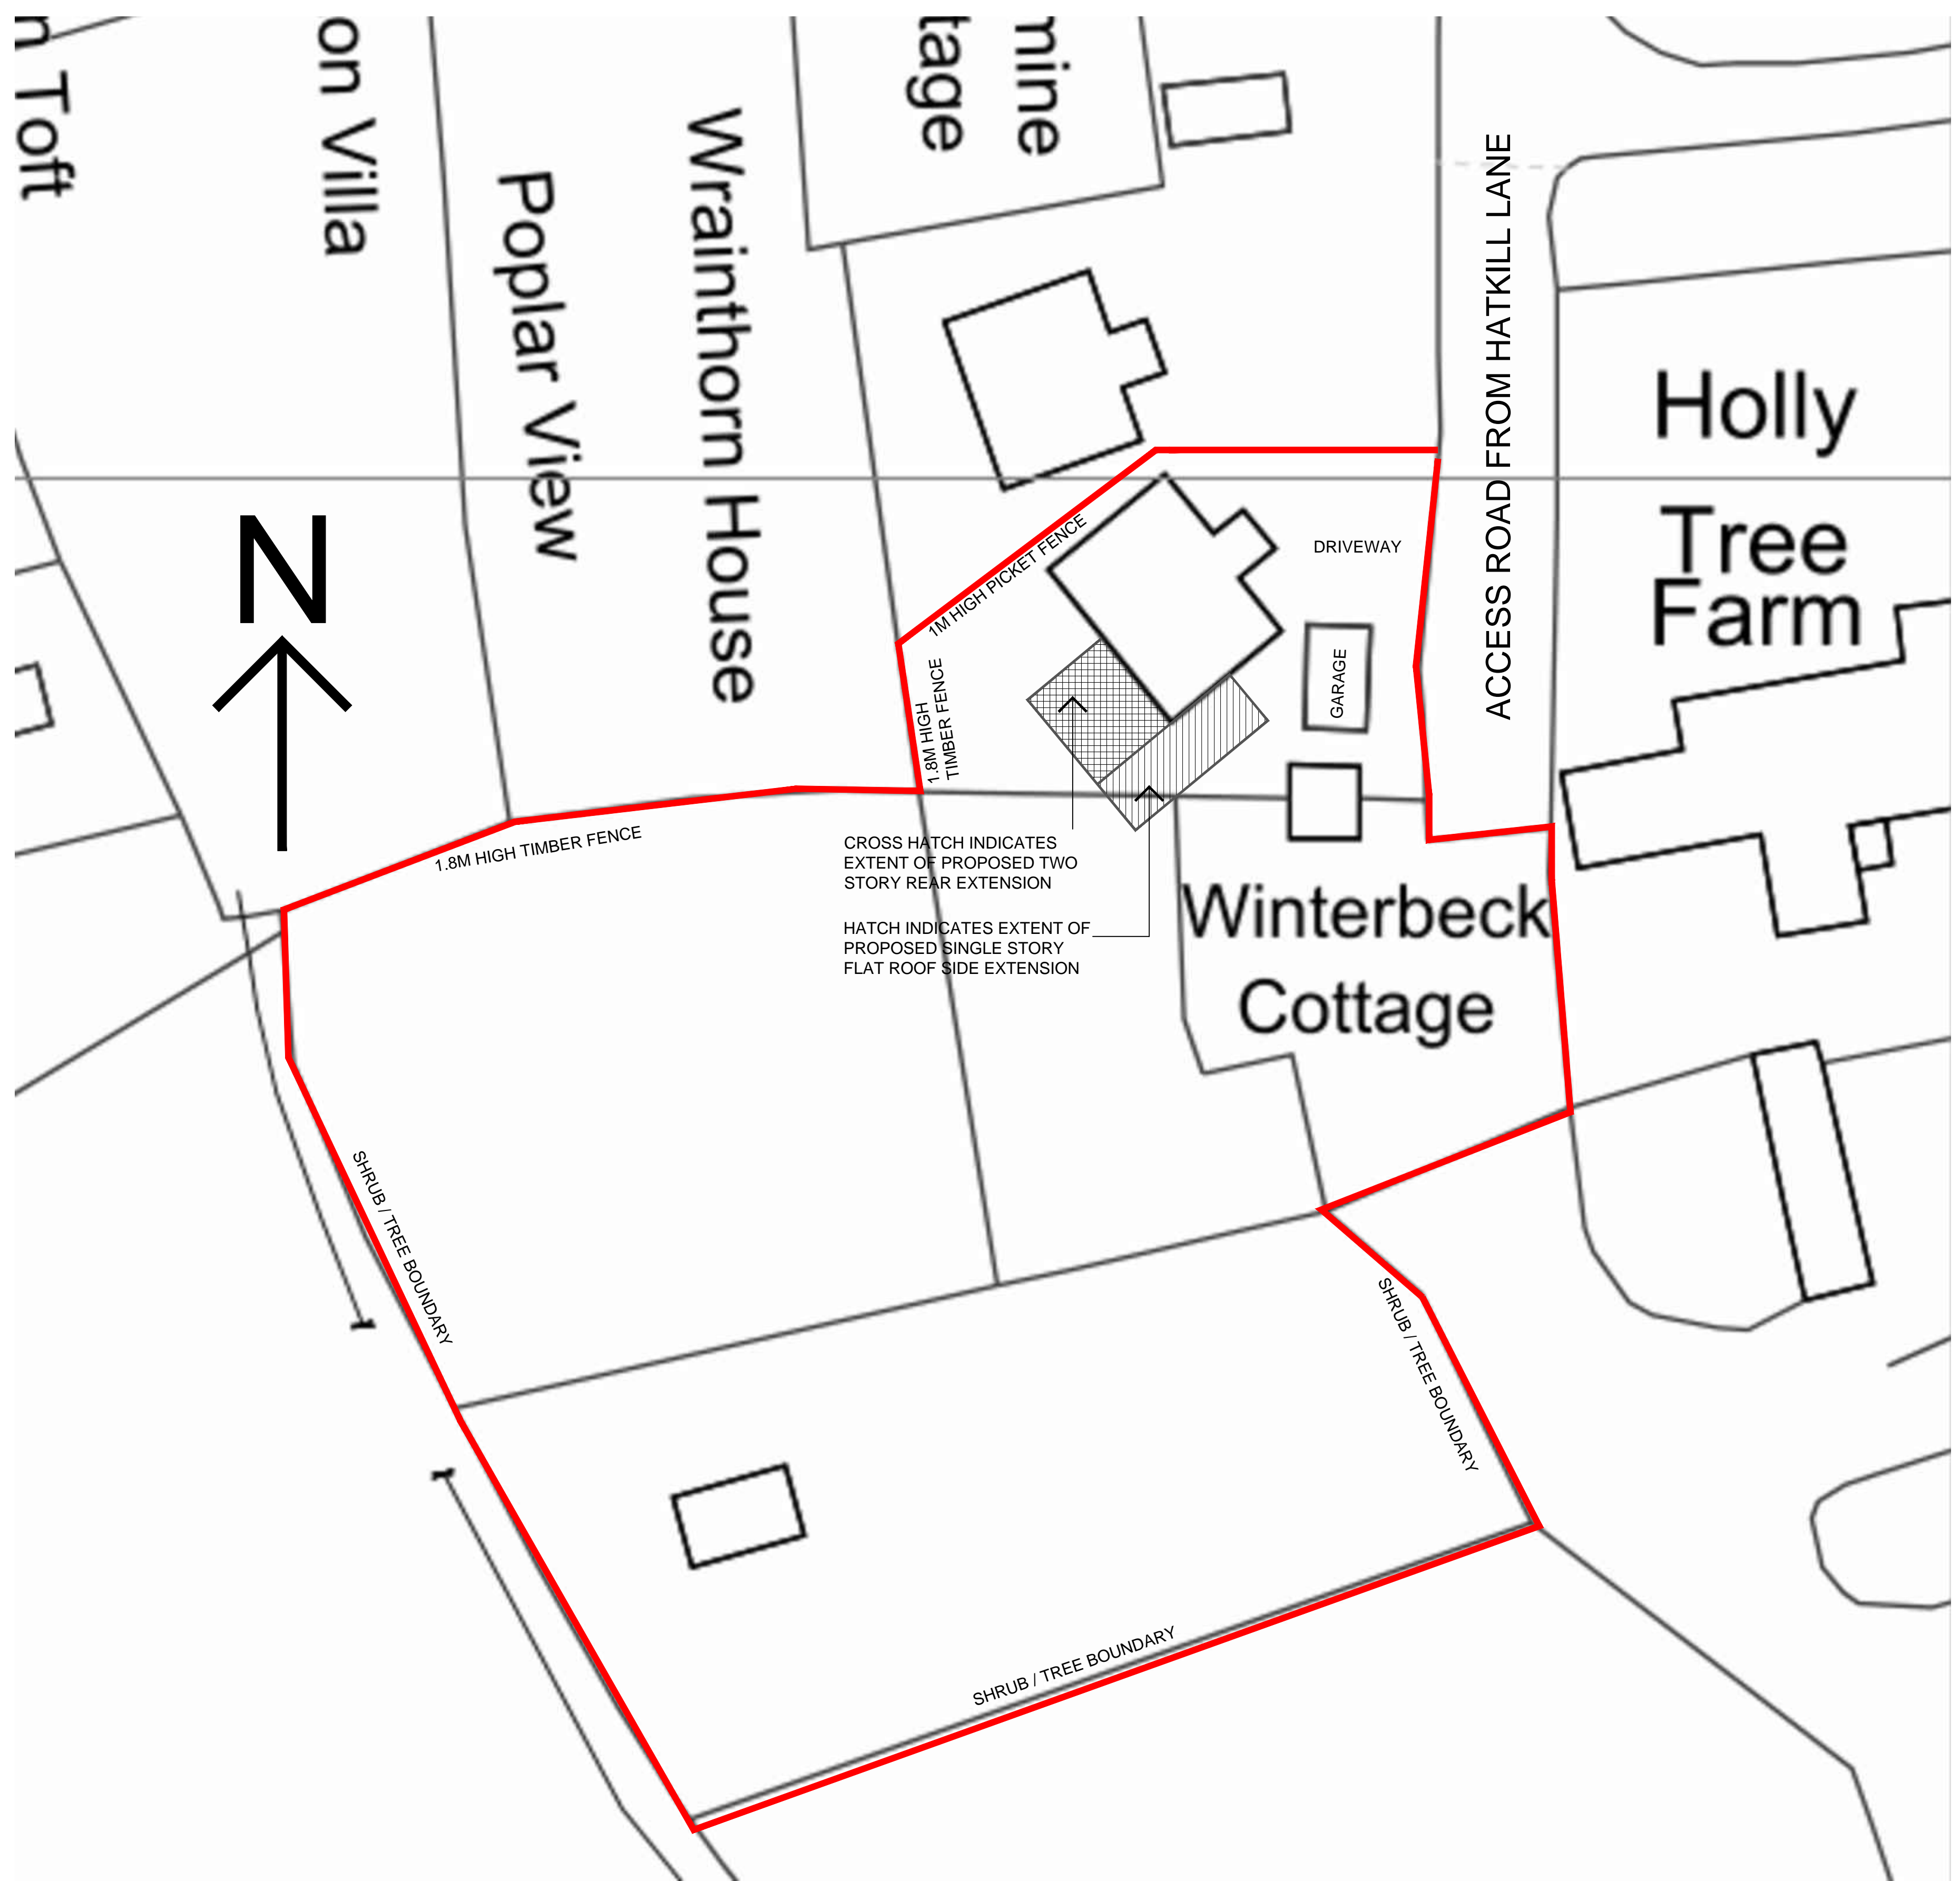

SITE BLOCK PLAN SCALE 1:200 @ A1

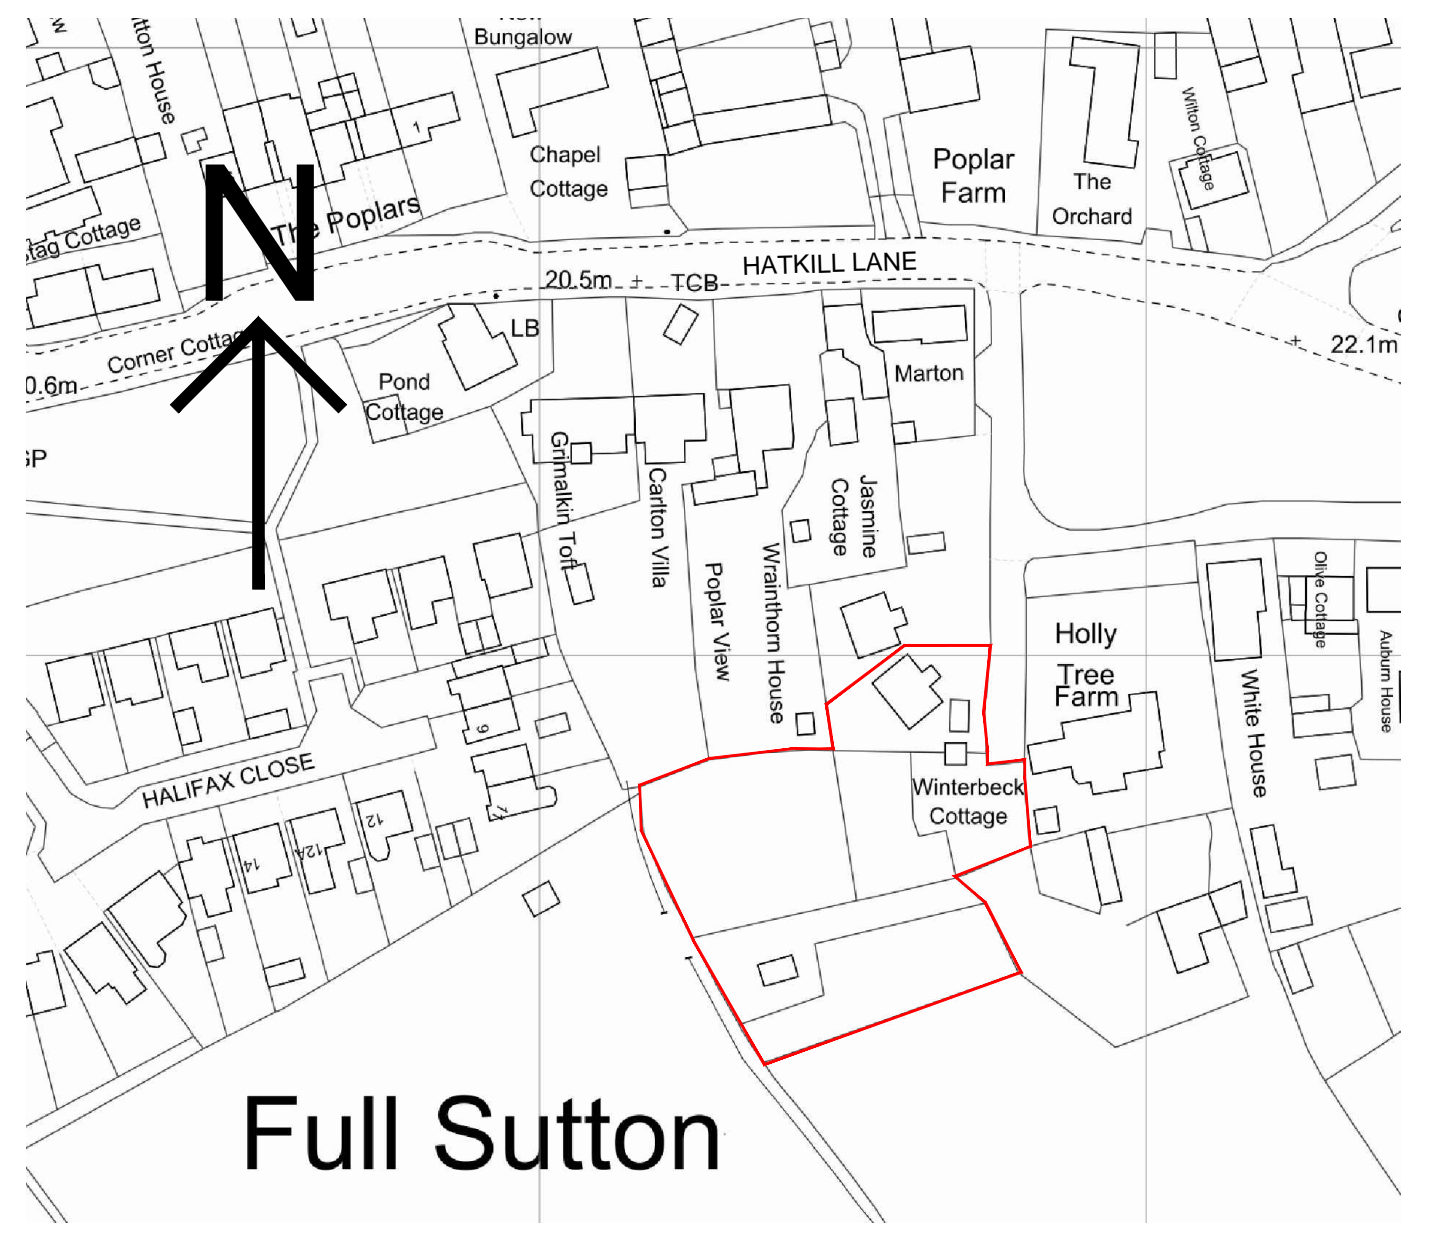

SITE LOCATION PLAN SCALE 1:1250 @ A1



3 Walker Drive
 Stamford Bridge
 York
 YO041 1FS
 Tel: 01759 372091
 Mob: 07989 663243
 Email: info@ca-architectural.co.uk
 www.ca-architectural.co.uk

Client
Mr and Mrs Aikman

Project
 Winterbeck
 Hatkill Lane
 Full Sutton
 YO41 1HW
 Drawing Title
Site Location Plan and Block Plan

Scale
 VARIOUS
 Date
 February 2021
 Drawn by
 CPA

Drawing No.
2021/104/P AL(0)01
 Rev.