




SE. ELEVATION: MAIN ENTRANCE.

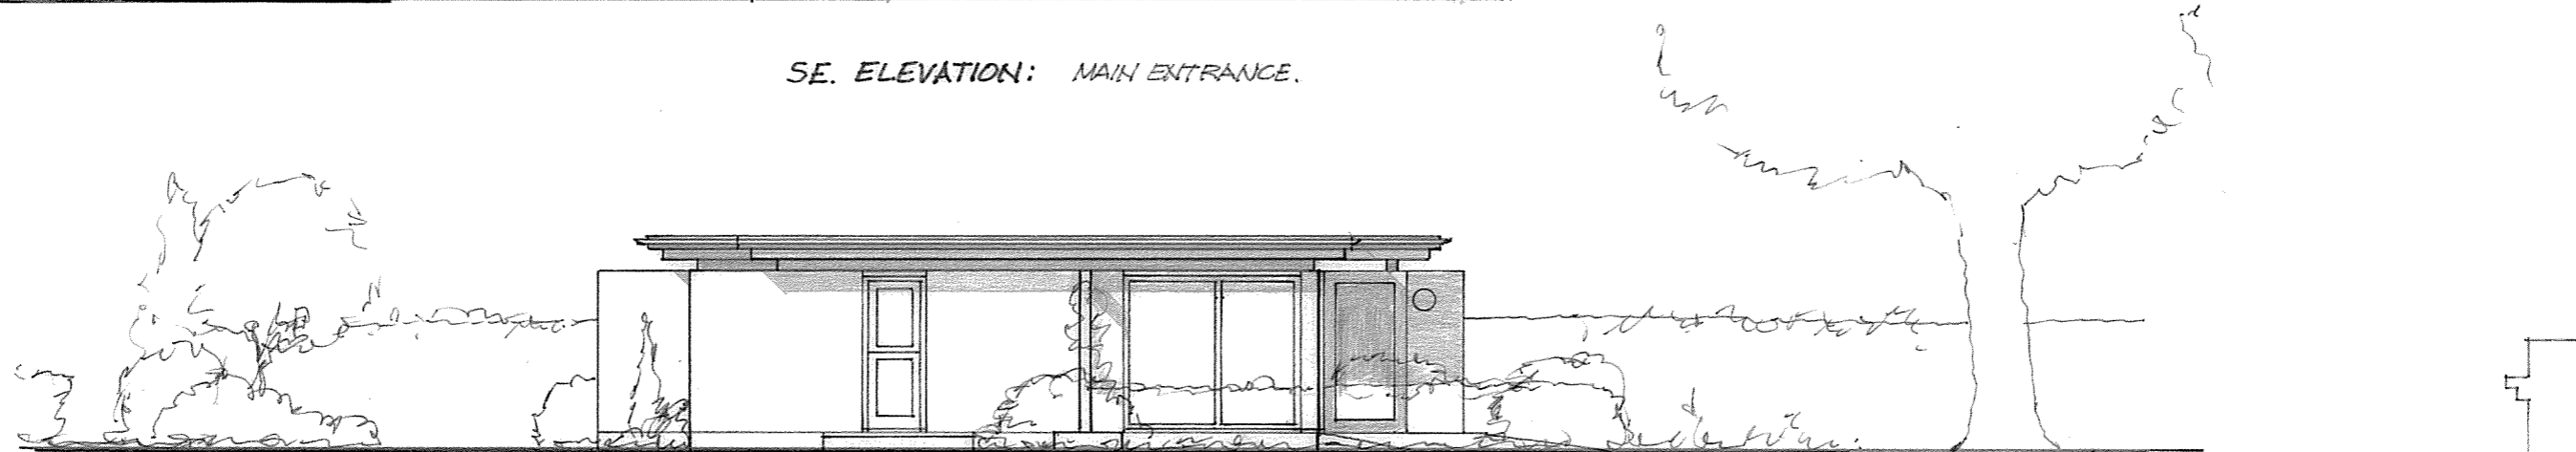

SW. ELEVATION: TO MAIN HOUSE.

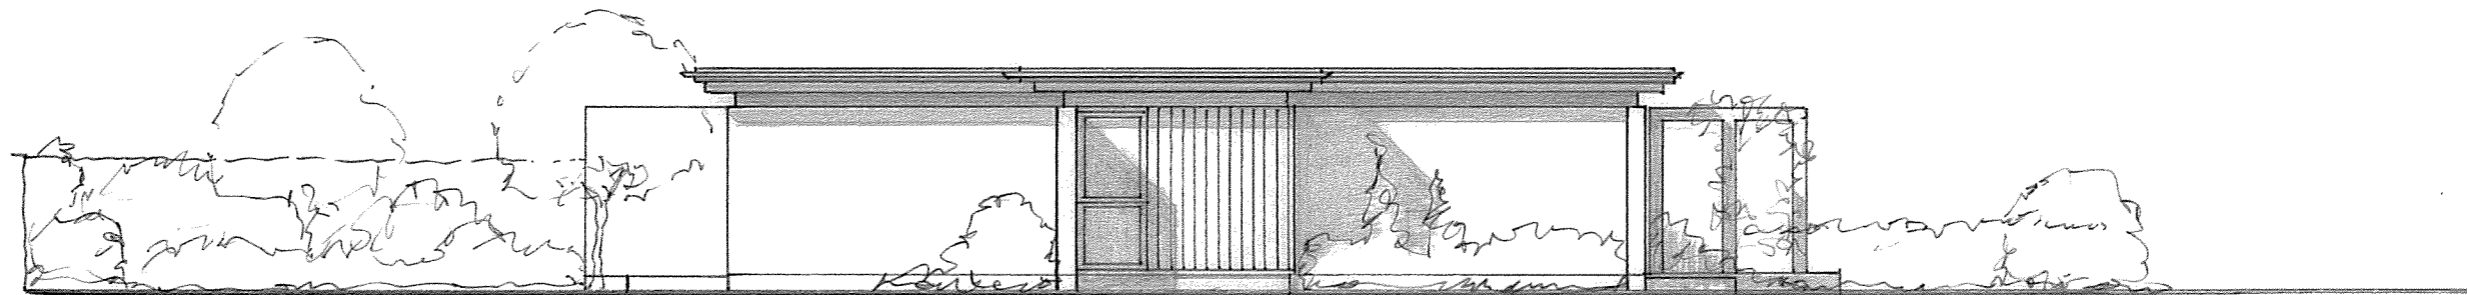

NW. ELEVATION: TO UNIT 'A' & DENHALLS.

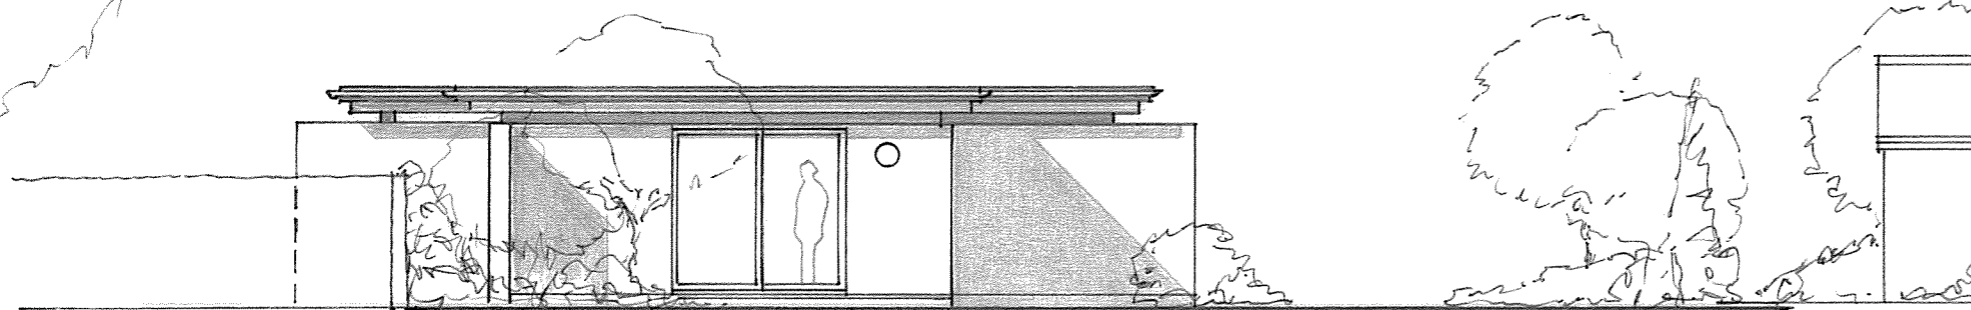

NE. ELEVATION: TO DENHALLS GARDEN.

MATERIALS:

ROOF: GREY SINGLE LAYER SYSTEM: R.W. GOODS - BLACK
 PLASTIC: FASCIAS - DK. GREY PLASTIC SYSTEM.

WALLS: WHITE PAINTED RENDER: CEDAR CLADDING.

WINDOWS/DOORS: DK. GREY ALUMINIUM. OAK MAIN DOOR.

ORIGINAL DWG. AT A3.
 MARTIN LLOYD ASSOCIATES

PROPOSED: UNIT **13**

67 Ashley Drive South, Ringwood, Hants. BH24 2JP. 01425 291693 art@mladesign.co.uk

Project

Title

Scale 1:100 No. 613(21)

WISMA MULIA
 FRAMPTON ON SEVERN

ELEVATIONS

Date FEB 2021 Dwg. D.08

Rev.