



COACH HOUSE
DWELLING UNIT

(ART ROOM BLOCK)
PROPOSED NEW DWELLING UNIT.

DENHALLS COTTAGE (NO CHANGE)

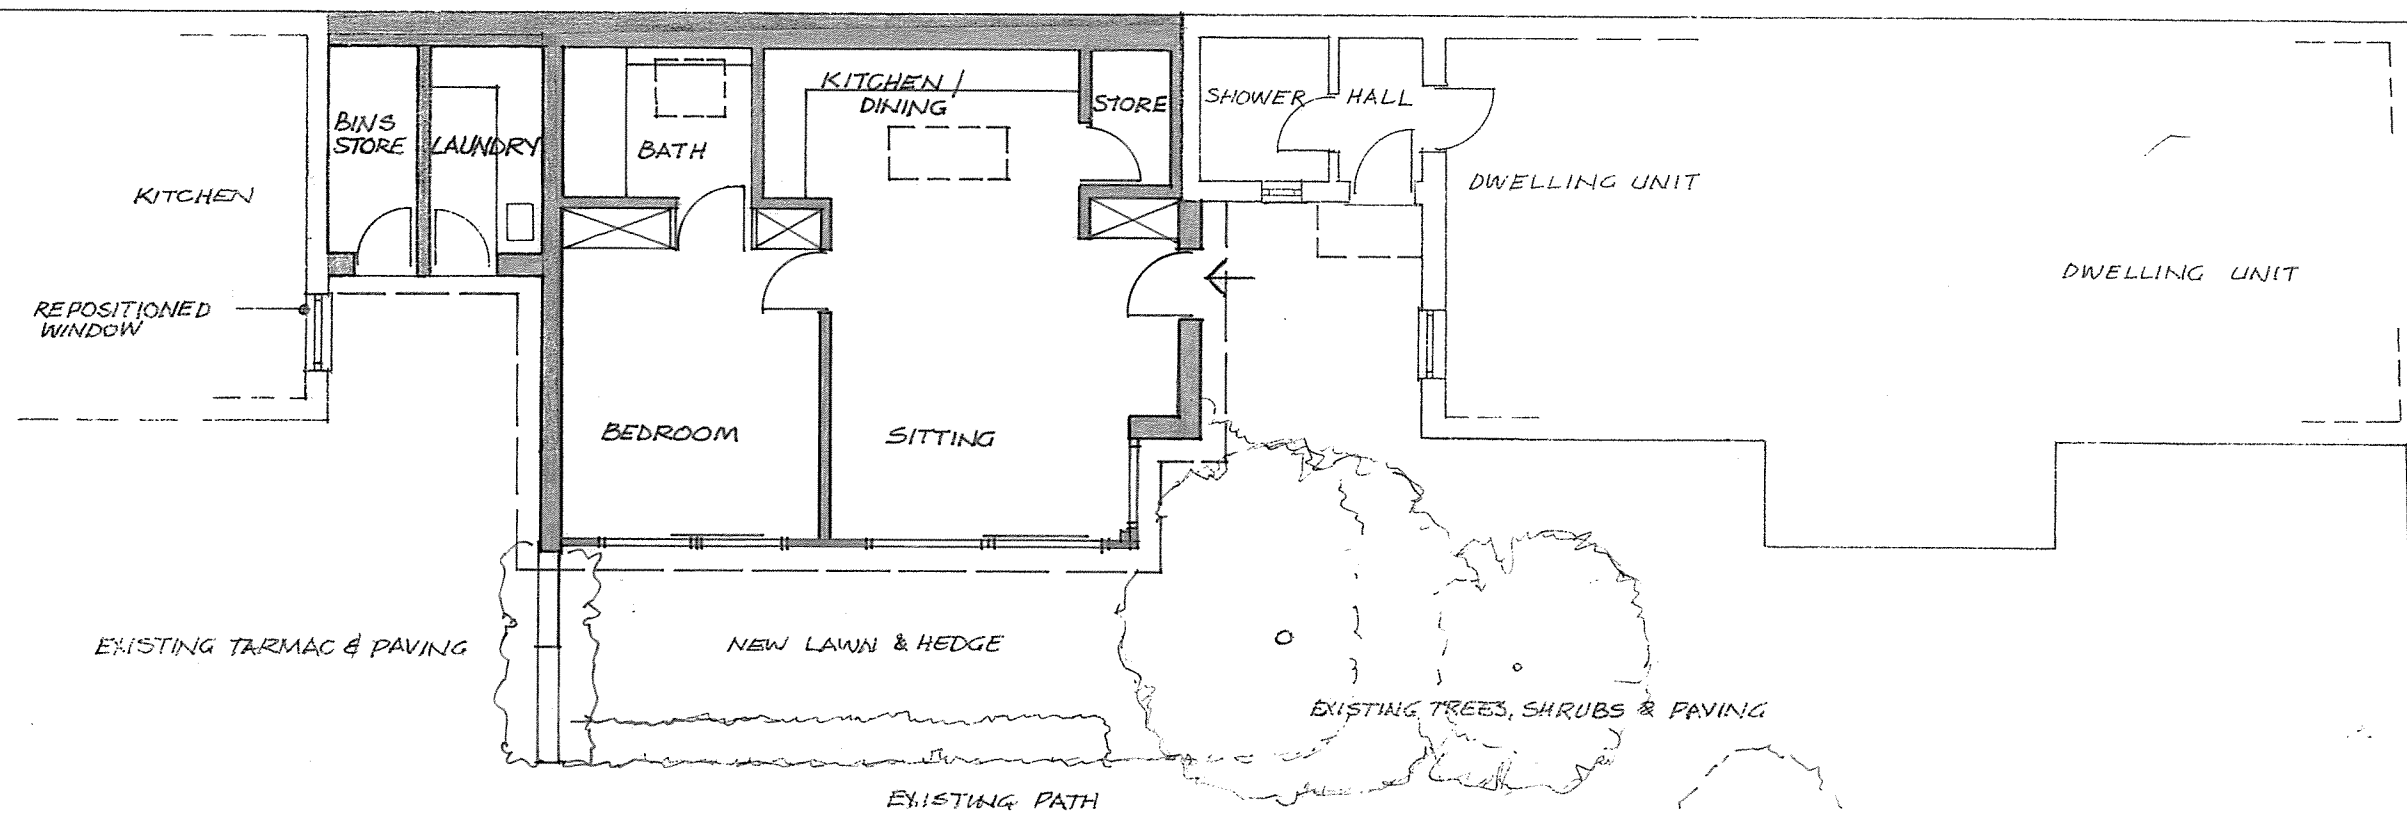

LAYOUT PLAN: 1:100
0 5M

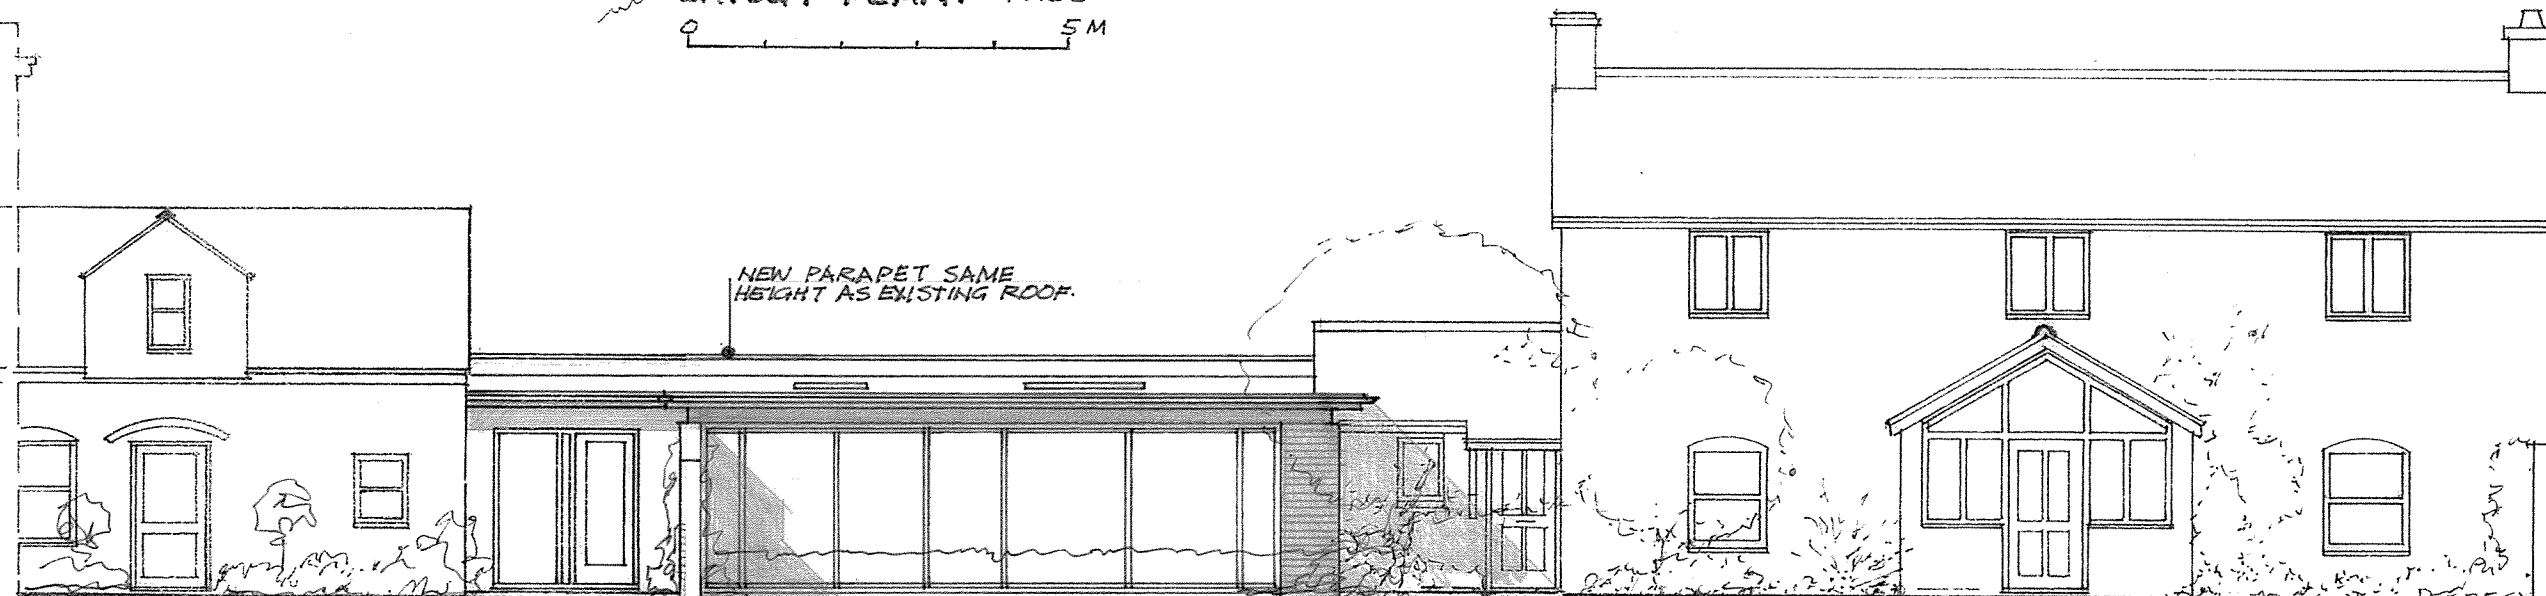

SE. ELEVATION:

MATERIALS:

ROOF: GREY SINGLE LAYER SYSTEM: RIV. GOODS -
BLACK PLASTIC: FACIAS - DK GREY PLASTIC SYSTEM.
WALLS: WHITE PAINTED RENDER, FACING BRICKS
WHERE SHOWN (TO MATCH DENHALLS).
WINDOWS: DK. GREY ALUMINIUM. MAIN DOOR - OAK.

ORIGINAL DRAWING AT A3.
MARTIN LLOYD ASSOCIATES

PROPOSED: UNIT **A**

67 Ashley Drive South, Ringwood, Hants. BH24 2JP. 01425 291693 art@mladesign.co.uk

Project

Title

Scale 1:100

No. 613(21)

WISMA MULIA
FRAMPTON ON SEVERN

PROPOSED PLAN
& ELEVATION

Date
FEB 2021

Dwg D.05

Rev.