
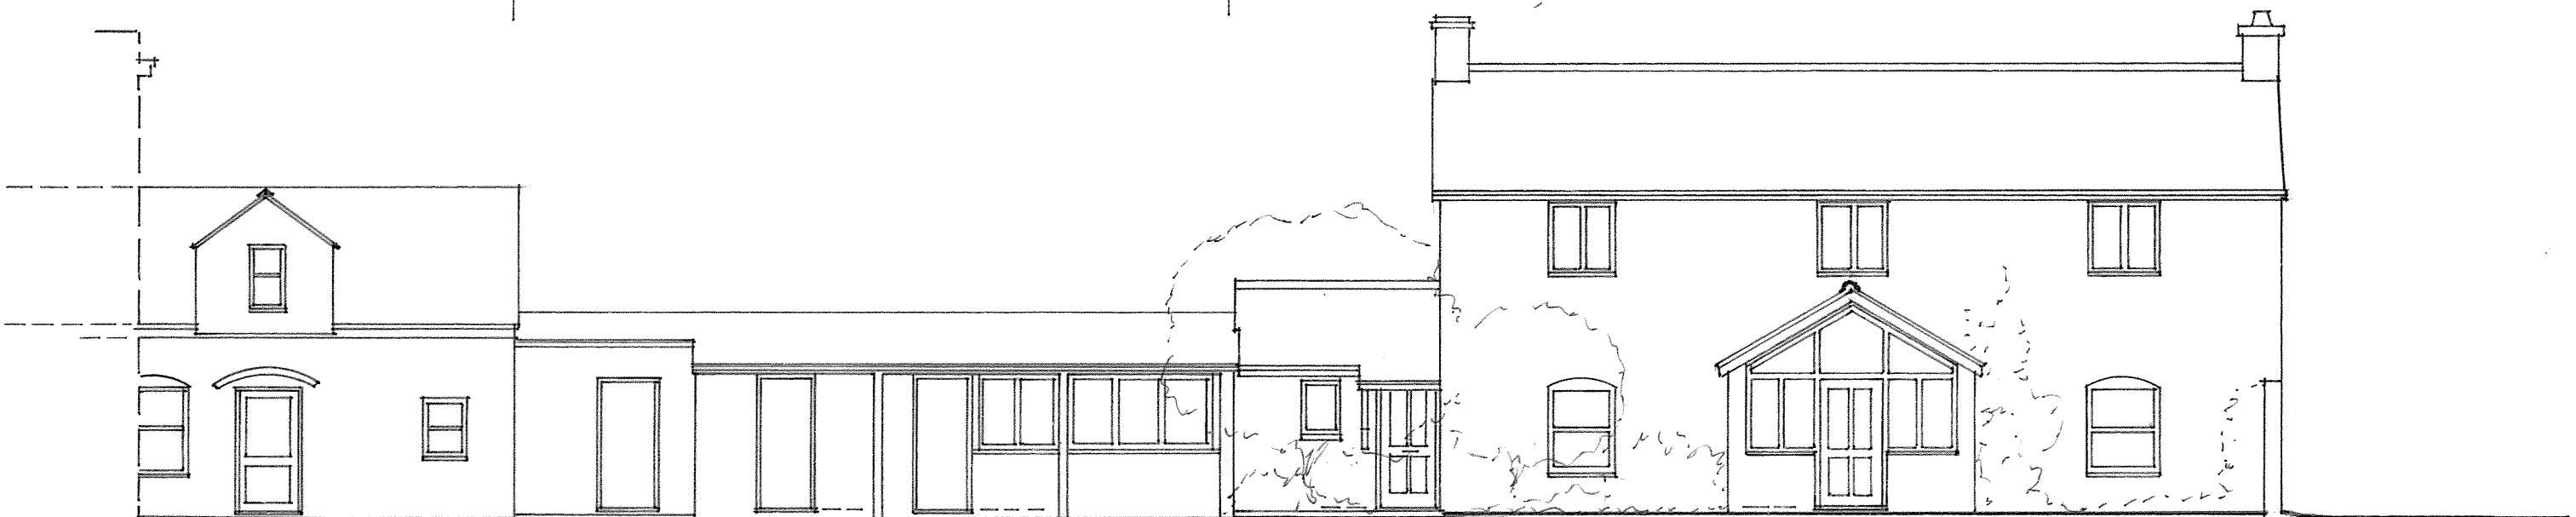


COACH HOUSE
DWELLING UNIT

ART ROOM BLOCK

DENHALLS COTTAGE

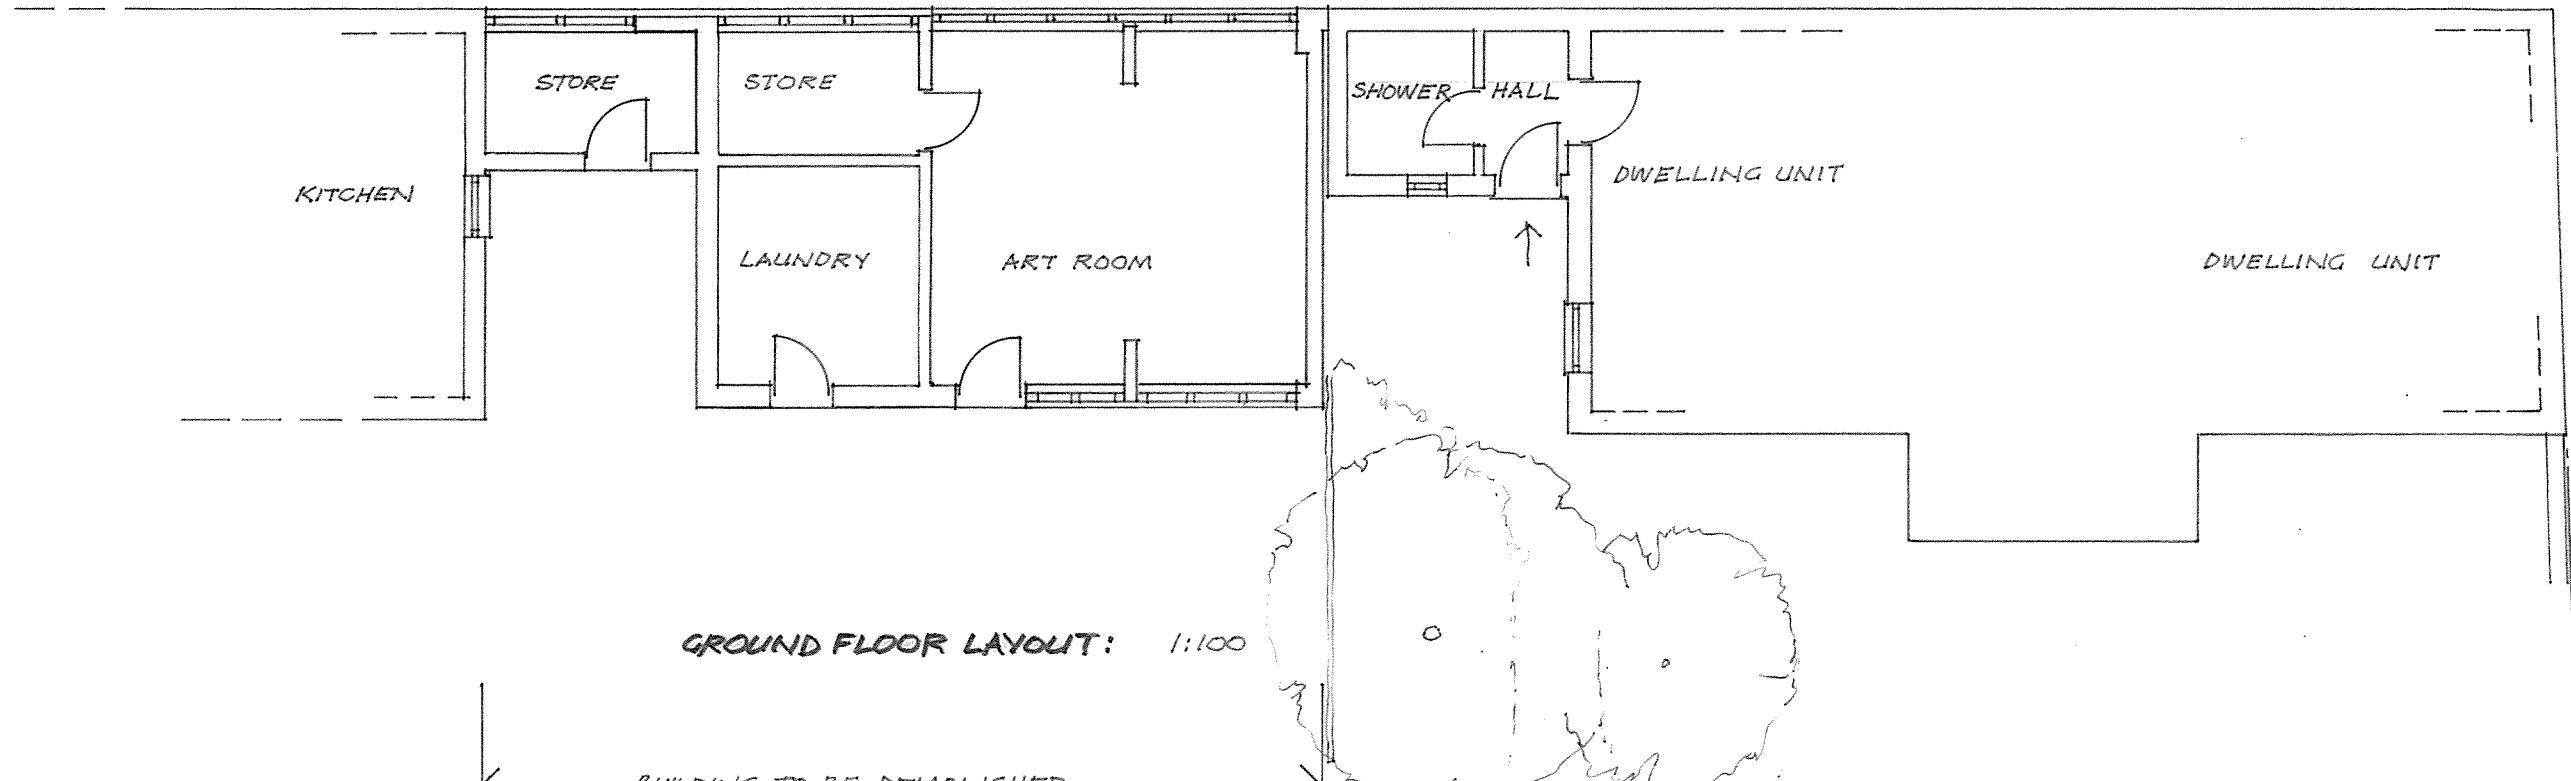

ORIGINAL DRAWING AT A3.
MARTIN LLOYD ASSOCIATES

EXISTING: UNIT *A*

67 Ashley Drive South, Ringwood, Hants. BH24 2JP. 01425 291693 art@mladesign.co.uk

Project	Title	Scale	No.
WISMA MULIA FRAMPTON-ON-SEVERN	EXISTING LAYOUT & ELEVATION.	1:100	613(21)
		Date	Dwg.
		FEB 2021	D-03
		Rev.	