




WEST ELEVATION: TOWARDS NEIGHBOUR.

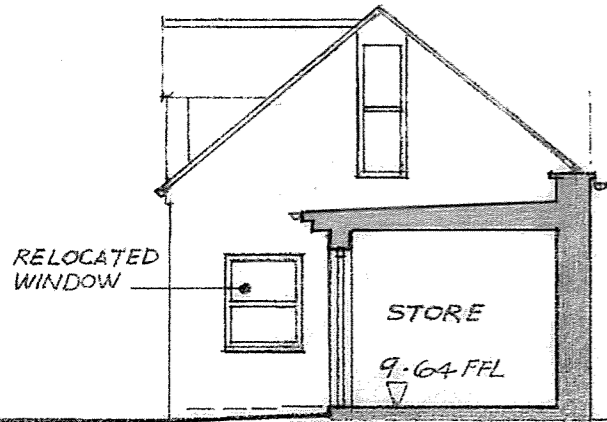

SECTION: TOWARDS COACH HOUSE.

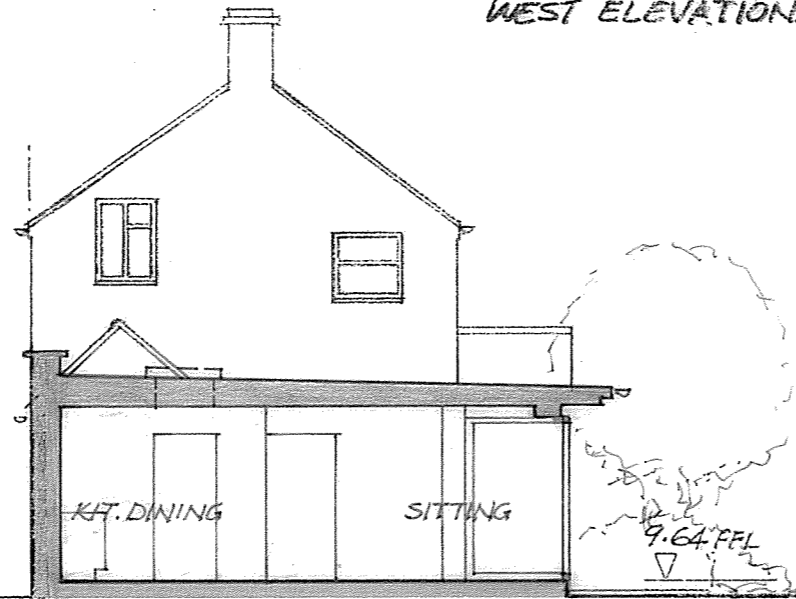


SECTION: TOWARDS DENHALLS.

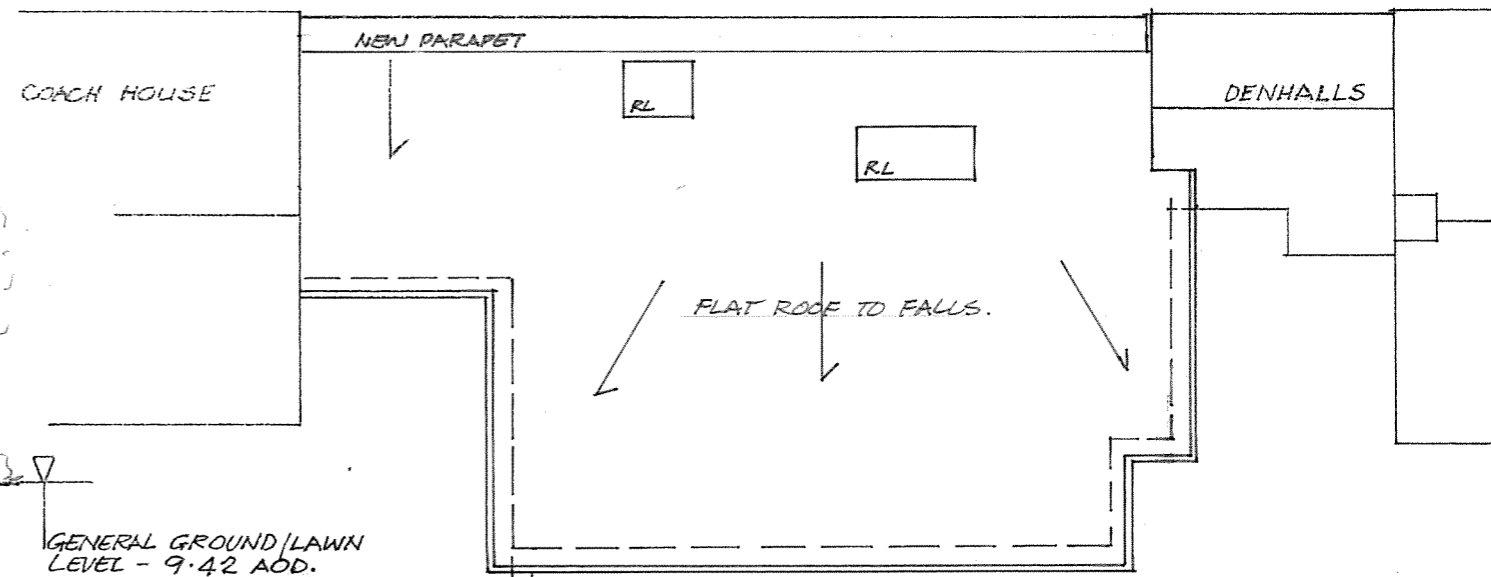


ROOF PLAN: 1:100

GENERAL GROUND/LAWN LEVEL - 9.42 AOD.

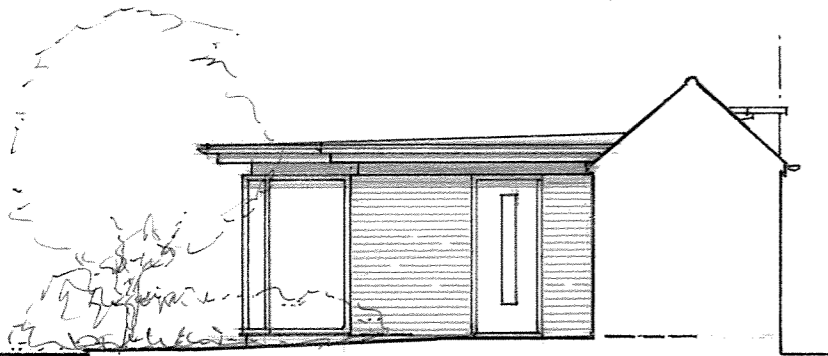

ELEVATION: FROM DENHALLS.

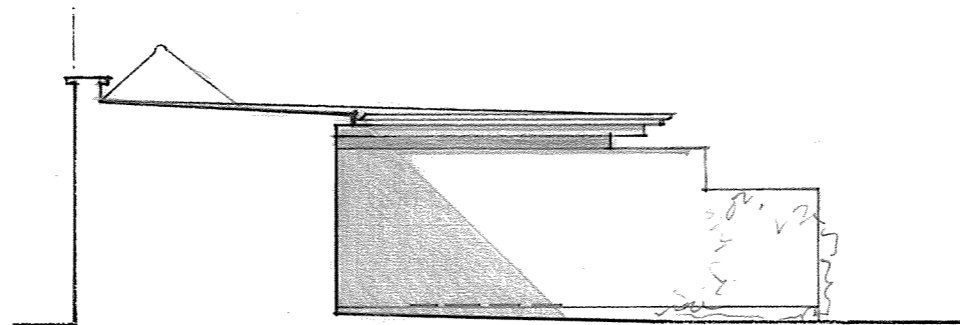

ELEVATION: FROM COACH HOUSE.

ORIGINAL DRAWING AT A3.
MARTIN LLOYD ASSOCIATES

PROPOSED: UNIT **A**

67 Ashley Drive South, Ringwood, Hants BH24 2JP 01425 291693 art@mifadesign.co.uk

Project	Title	Scale	No.
WISMA MULIA FRAMPTON-ON-SEVERN	PROPOSED ELEVATION & SECTION: ROOF PLAN.	1:100	613(21)
	Date		Dwg.
	FEB 2021		D-06
	Rev		