



NW. ELEVATION: TOWARDS NEIGHBOUR.

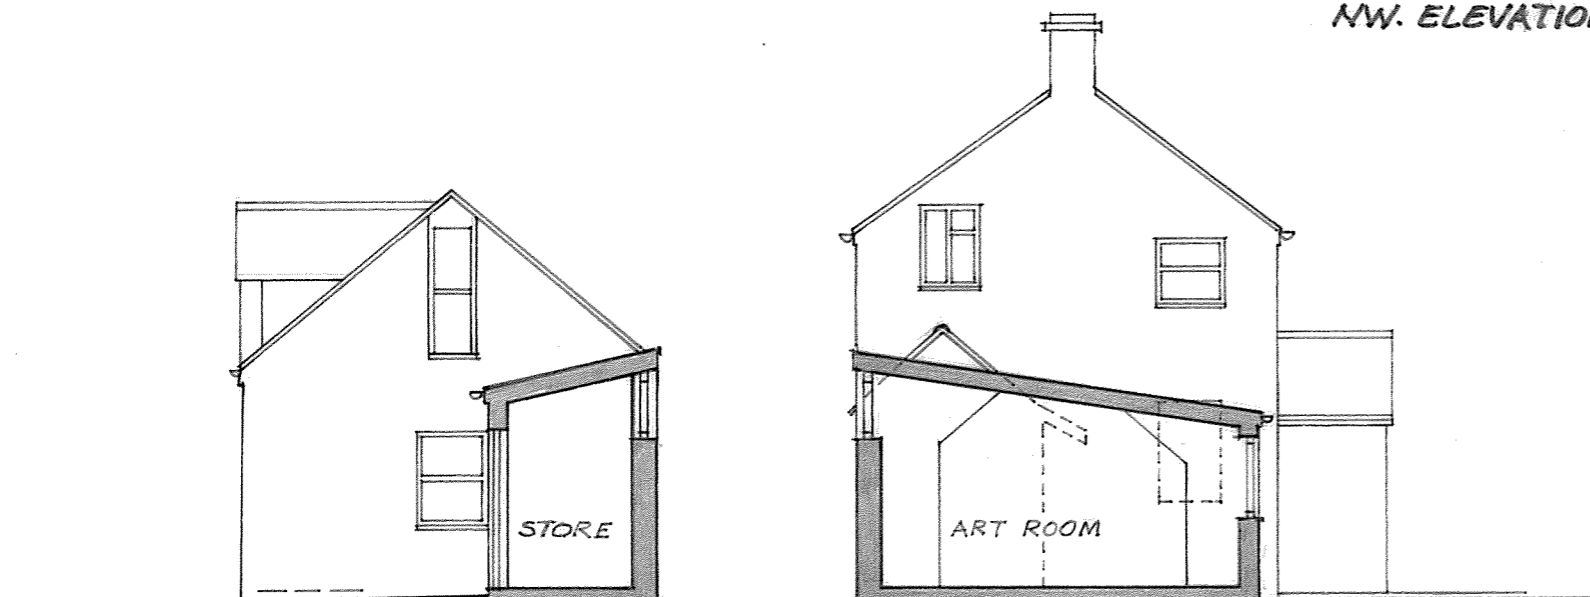

SECTION: TOWARDS COACH HOUSE.

SECTION: TOWARDS DENHALLS.

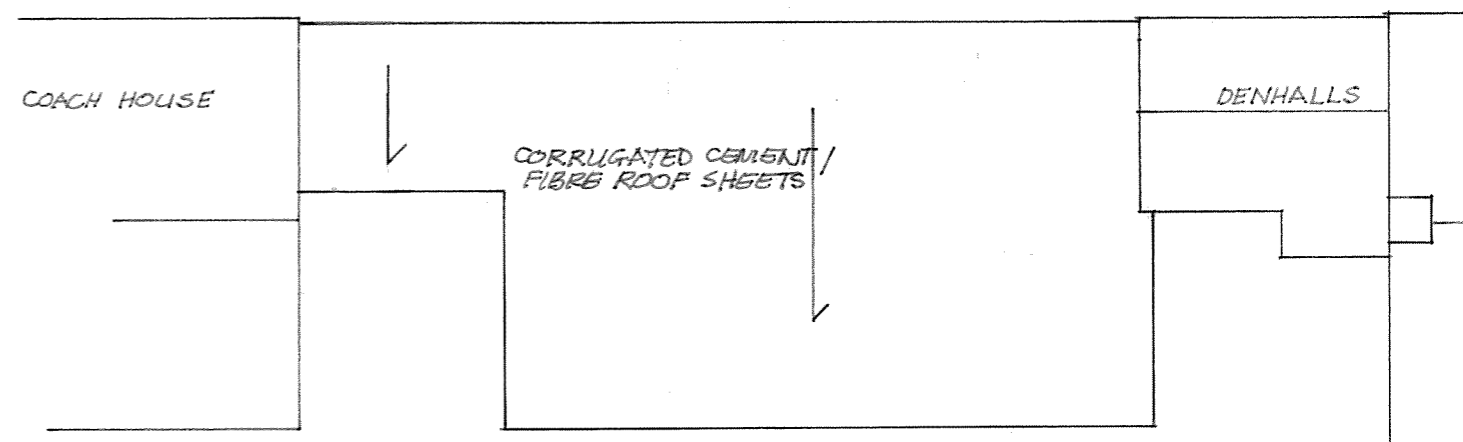

ROOF PLAN:



ORIGINAL DRAWING AT A3.
MARTIN LLOYD ASSOCIATES

EXISTING: UNIT **A**

67 Ashley Drive South, Ringwood, Hants. BH24 2JP. 01425 291693 art@mfadesign.co.uk

Project	Title	Scale	No.
WISMA MULIA FRAMPTON-ON-SEVERN	ELEVATIONS, SECTIONS, ROOF PLAN	1:100	613(21)
		Date	Dwg.
		FEB 2021	D.04
		Rev.	