


PROPOSED SIDE ELEVATION TOWARDS NO 6 MELVILLE AVENUE

SPECIFICATIONS:
ROOF:
 Roof tiles to match existing house.
WALLS:
 Cavity walls and rendered/painted finish to match house.
WINDOWS AND DOORS:
 White upvc doubled glazed to match existing house.
ROOFLIGHTS:
 Velux windows size to be agreed.

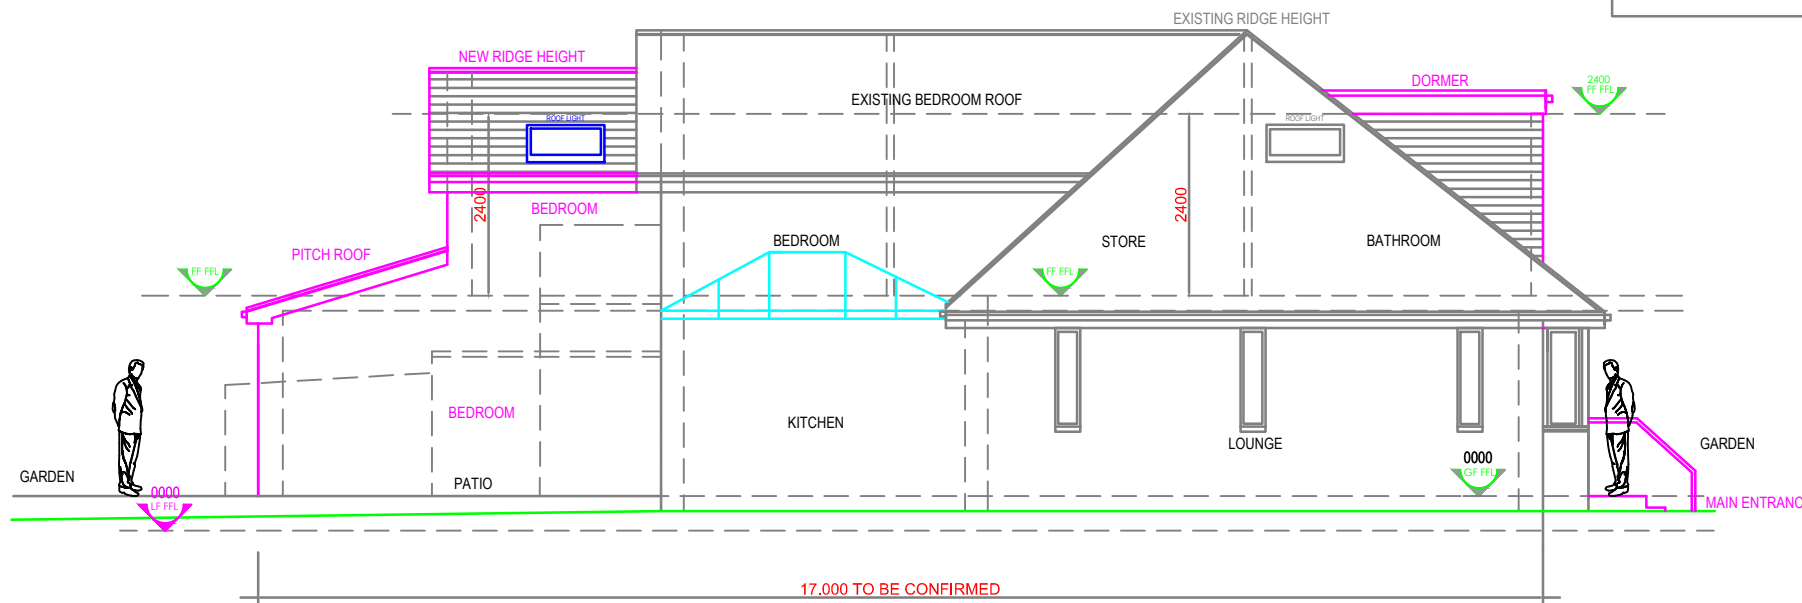

PROPOSED SIDE ELEVATION TOWARDS NO 8 MELVILLE AVENUE

Notes:
 DO NOT SCALE. Use figured dimensions only
 The Contractor is requested to check all
 dimensions before any work is commenced.



t - 02920 531024 m - 07934794719 e - gjpdesign@btinternet.com

Project 7 Melville Avenue
 Drawing Proposed Side Elevations with
 nos 6 and 8 Melville Avenue.

Scale : 1: 100 @ A3
 Drawing No : PLA_L (0) 008
 Revision Date

Design
 Planning
 Building Regulations