


Coordinates @ centre of plan - E:352682, N:839867

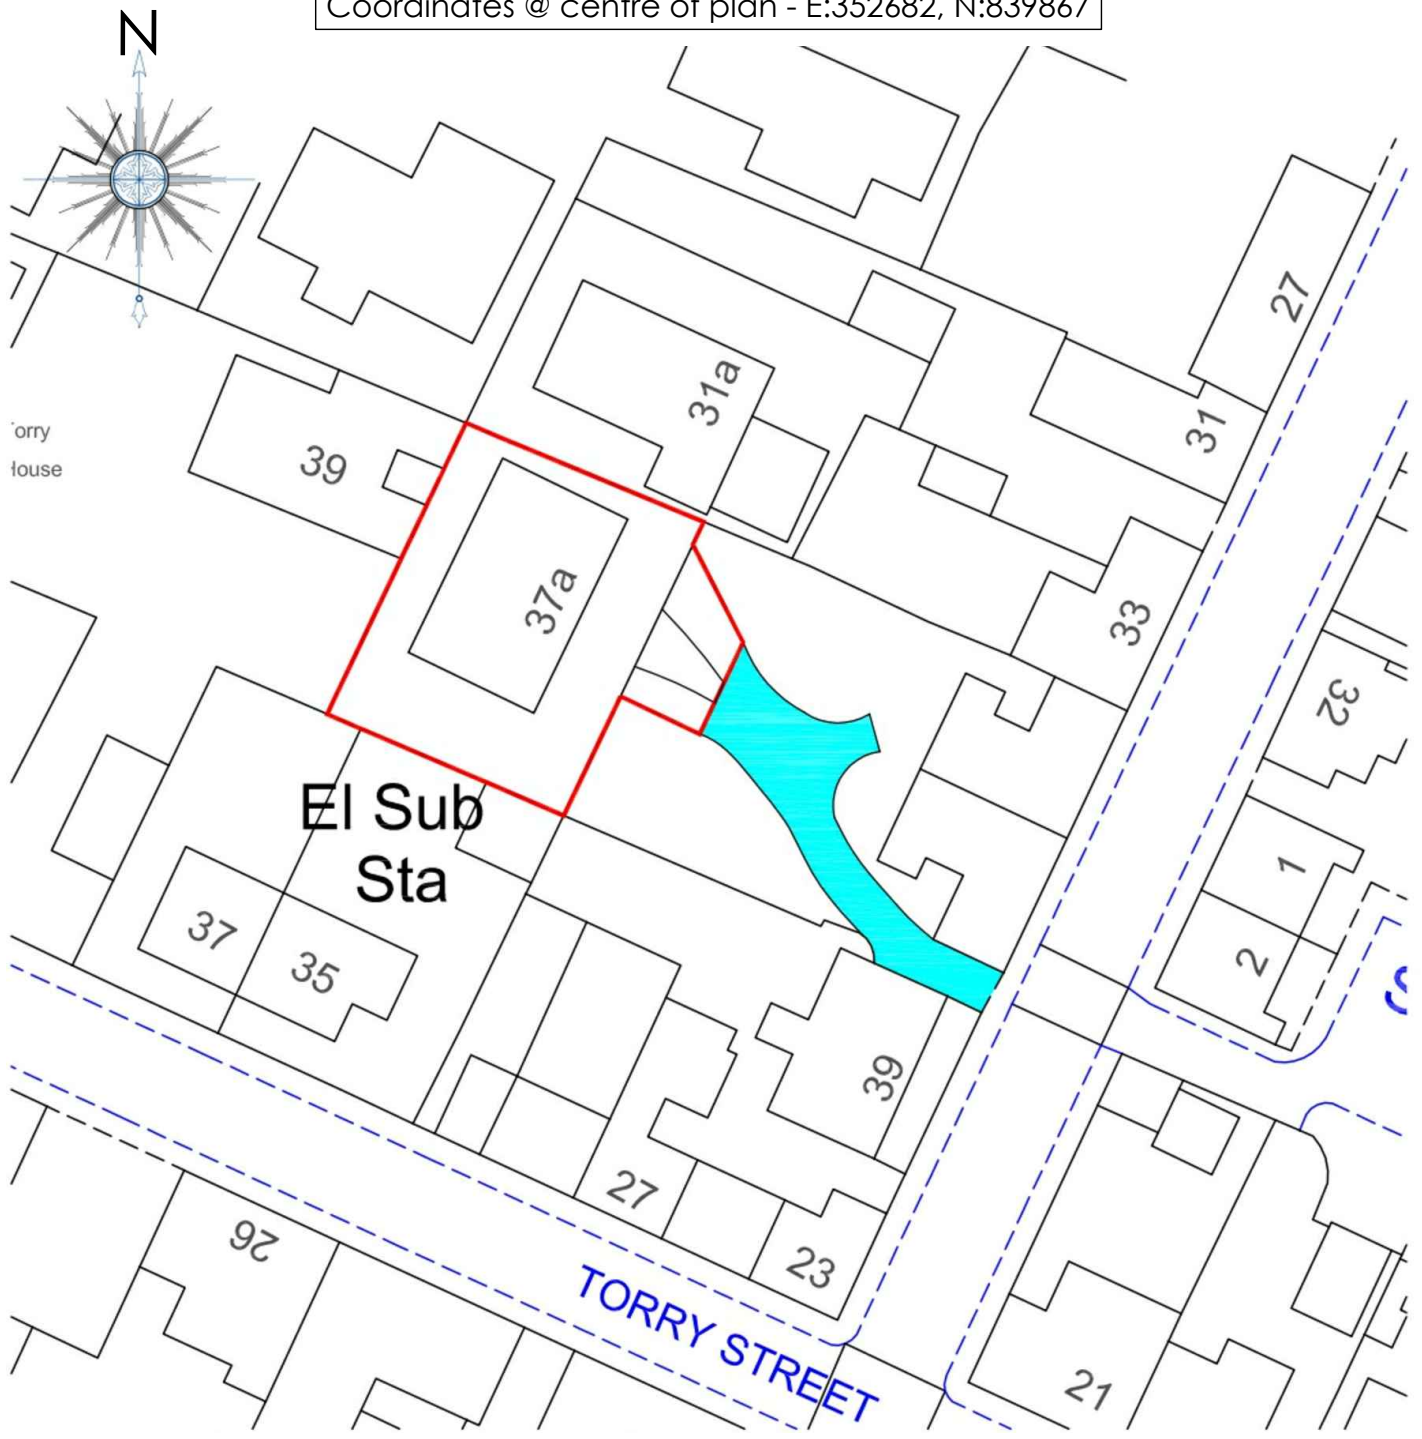

LOCATION PLAN
Scale 1:500

Scale 1/500
 0 10m 20m
 @ A4 Size m - meters o.t. - or thereby
 c - centre line u/d - undefined

APPLICATION SITE BOUNDARY IN RED
 APPLICATION SHARED ACCESS



Contents Location Plan	Job No. 0121	Drawing No. VG101	Revision #
Project Birchlea, 37 A, George Street, Huntly, Aberdeenshire, AB54 8BX. Alterations to Existing Building.	Drawn by #	Plot Date 01/03/21	