

THIS IS THE PLAN REFERRED TO IN THE FOREGOING  
DISPOSITION




37A George Street, HUNTLY, Aberdeenshire, AB54 8BX

Ref. PP-20-01001 PM  
Date. 11/12/2020

Coordinates at centre of plan - E:352682, N:839867

Area outlined red = 412m<sup>2</sup>

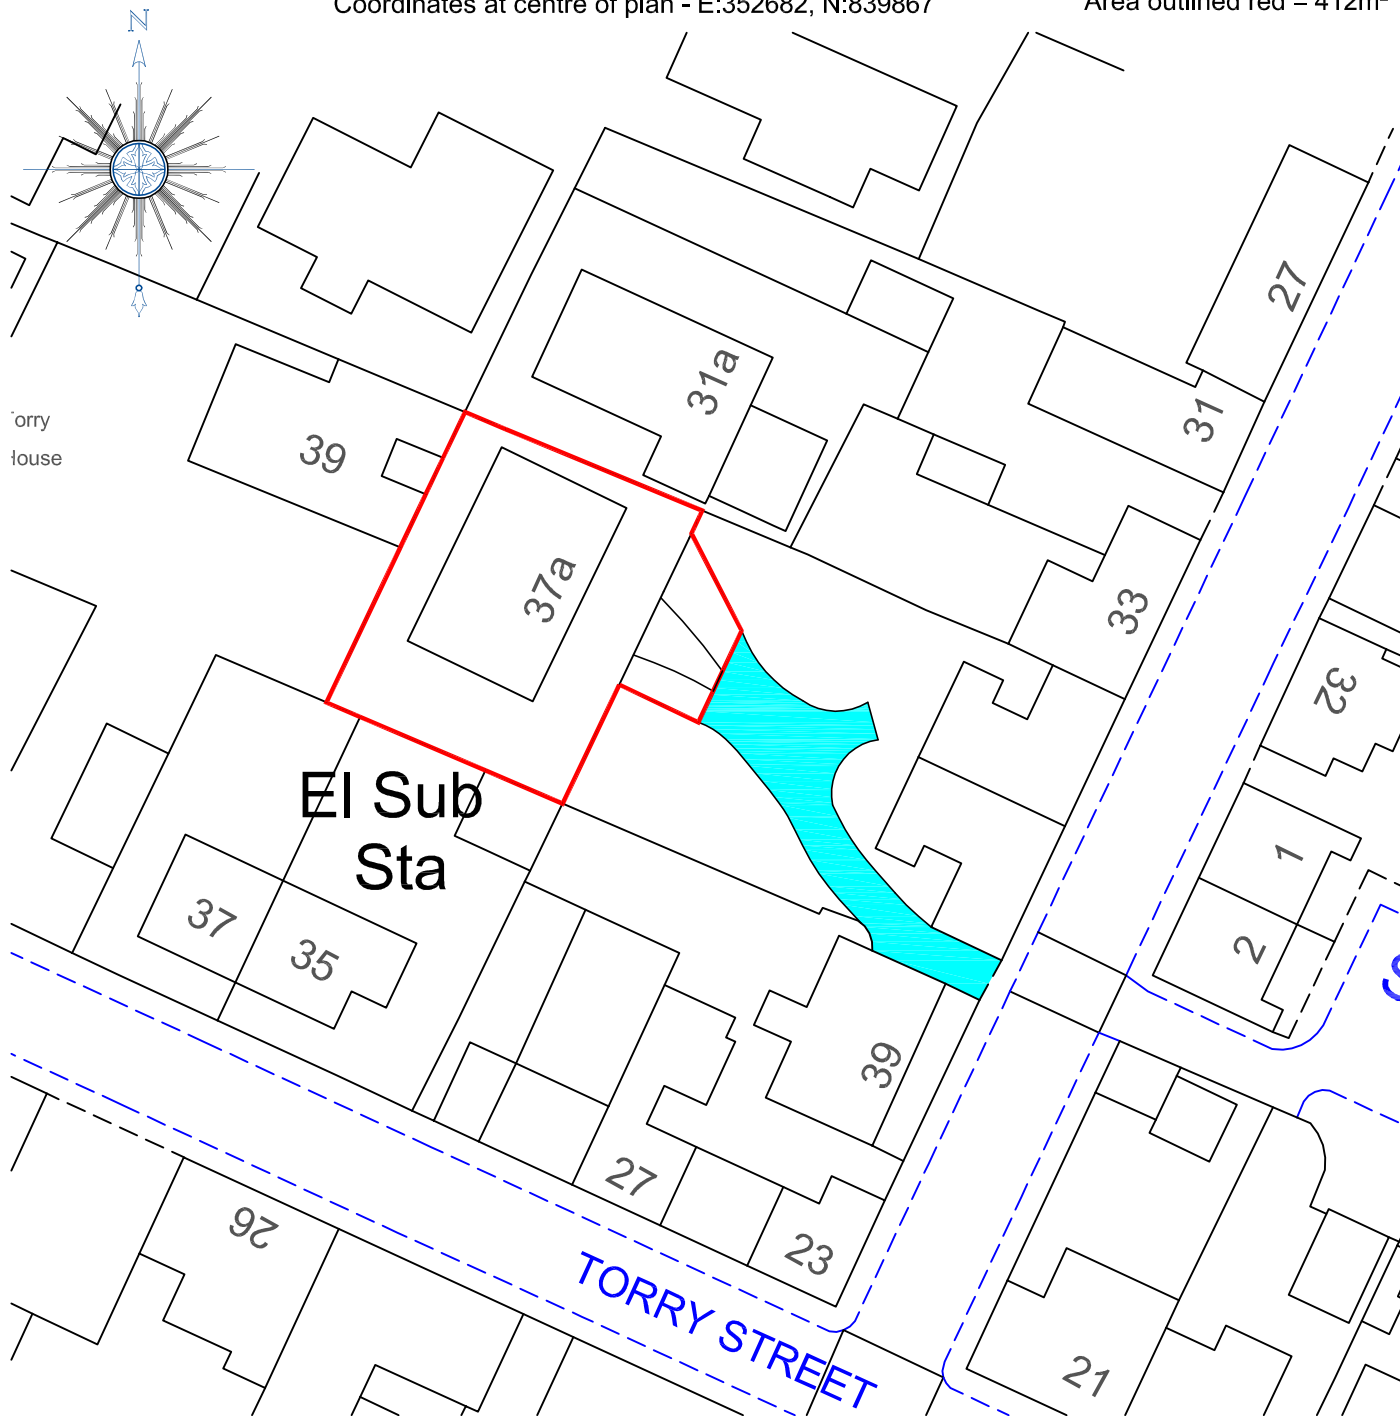


Ordnance Survey (c) Crown Copyright 2020. All rights reserved. Licence number 100022432

Reproduced from the Ordnance Survey Map with the permission of the Controller of  
Her Majesty's Stationary Office Crown Copyright reserved Licence No. 100022432



N  
Location  
Plan  
Scale  
1/2500

Scale 1/500

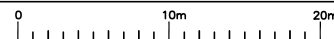

@ A4 Size

m - meters  
c - centre line

o.t. - or thereby  
u/d - undefined

**DM HALL**  
CHARTERED SURVEYORS

27 Canmore Street, Dunfermline  
Tel: 01383 621262  
Email: [architecture@dmhall.co.uk](mailto:architecture@dmhall.co.uk)