



# Position of Walnut Tree & Canopy

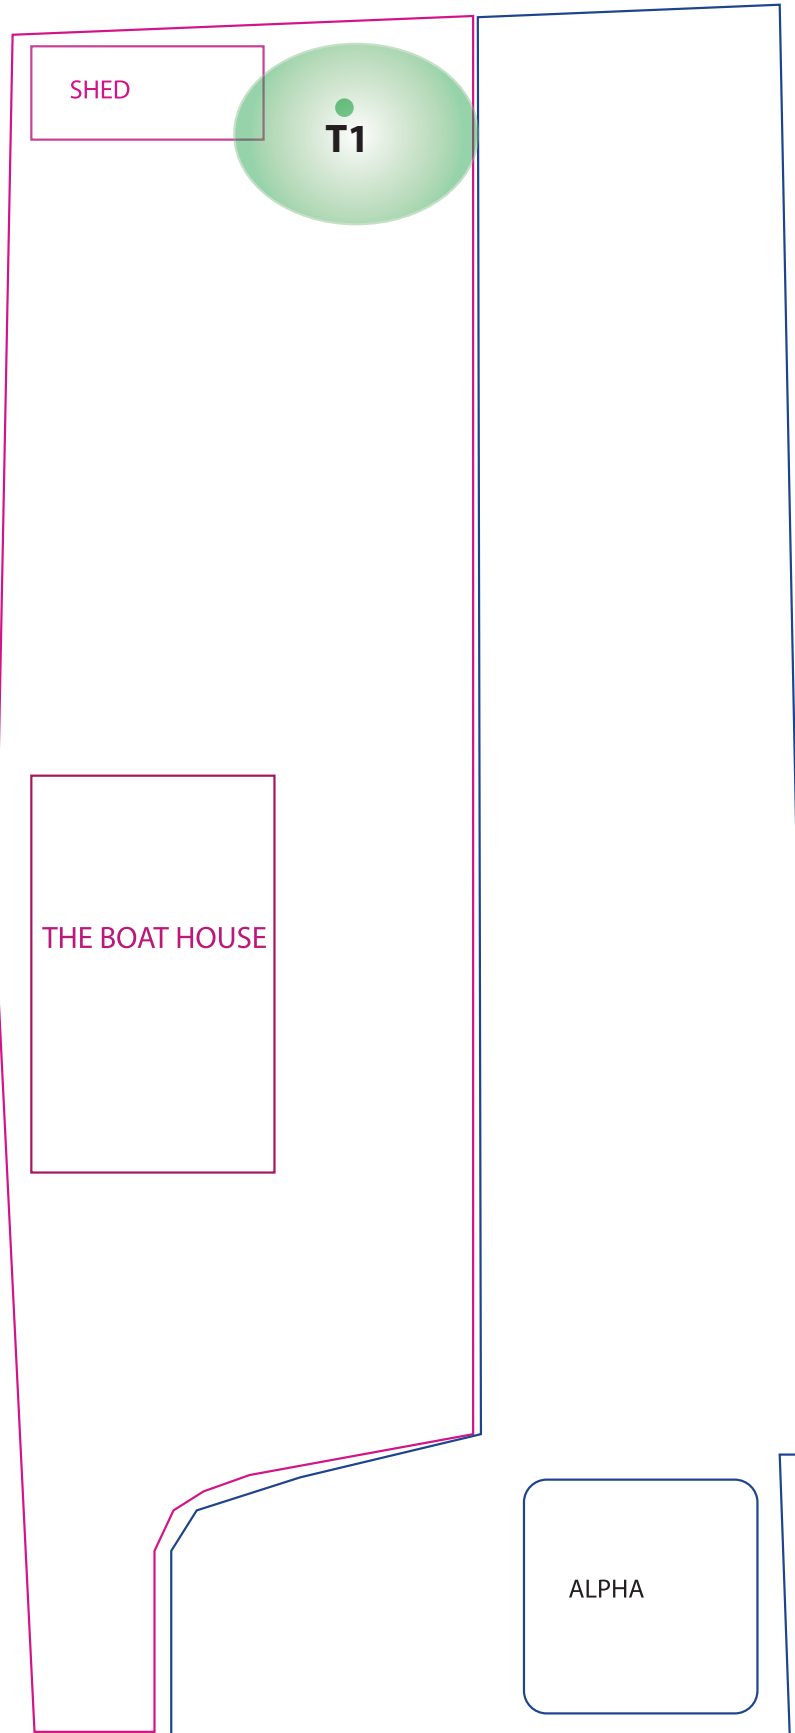

SCALE 1:200

NORTH

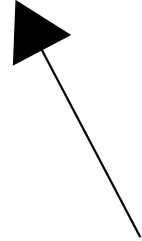

**T1 1no Walnut Tree**

The Length