





○ Welded Connections

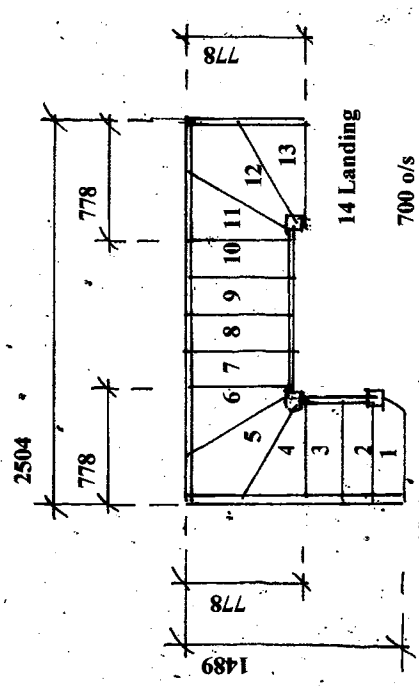

Proposed Staircase Plan

14 x 213 Rise x 237 Going
700 o/s

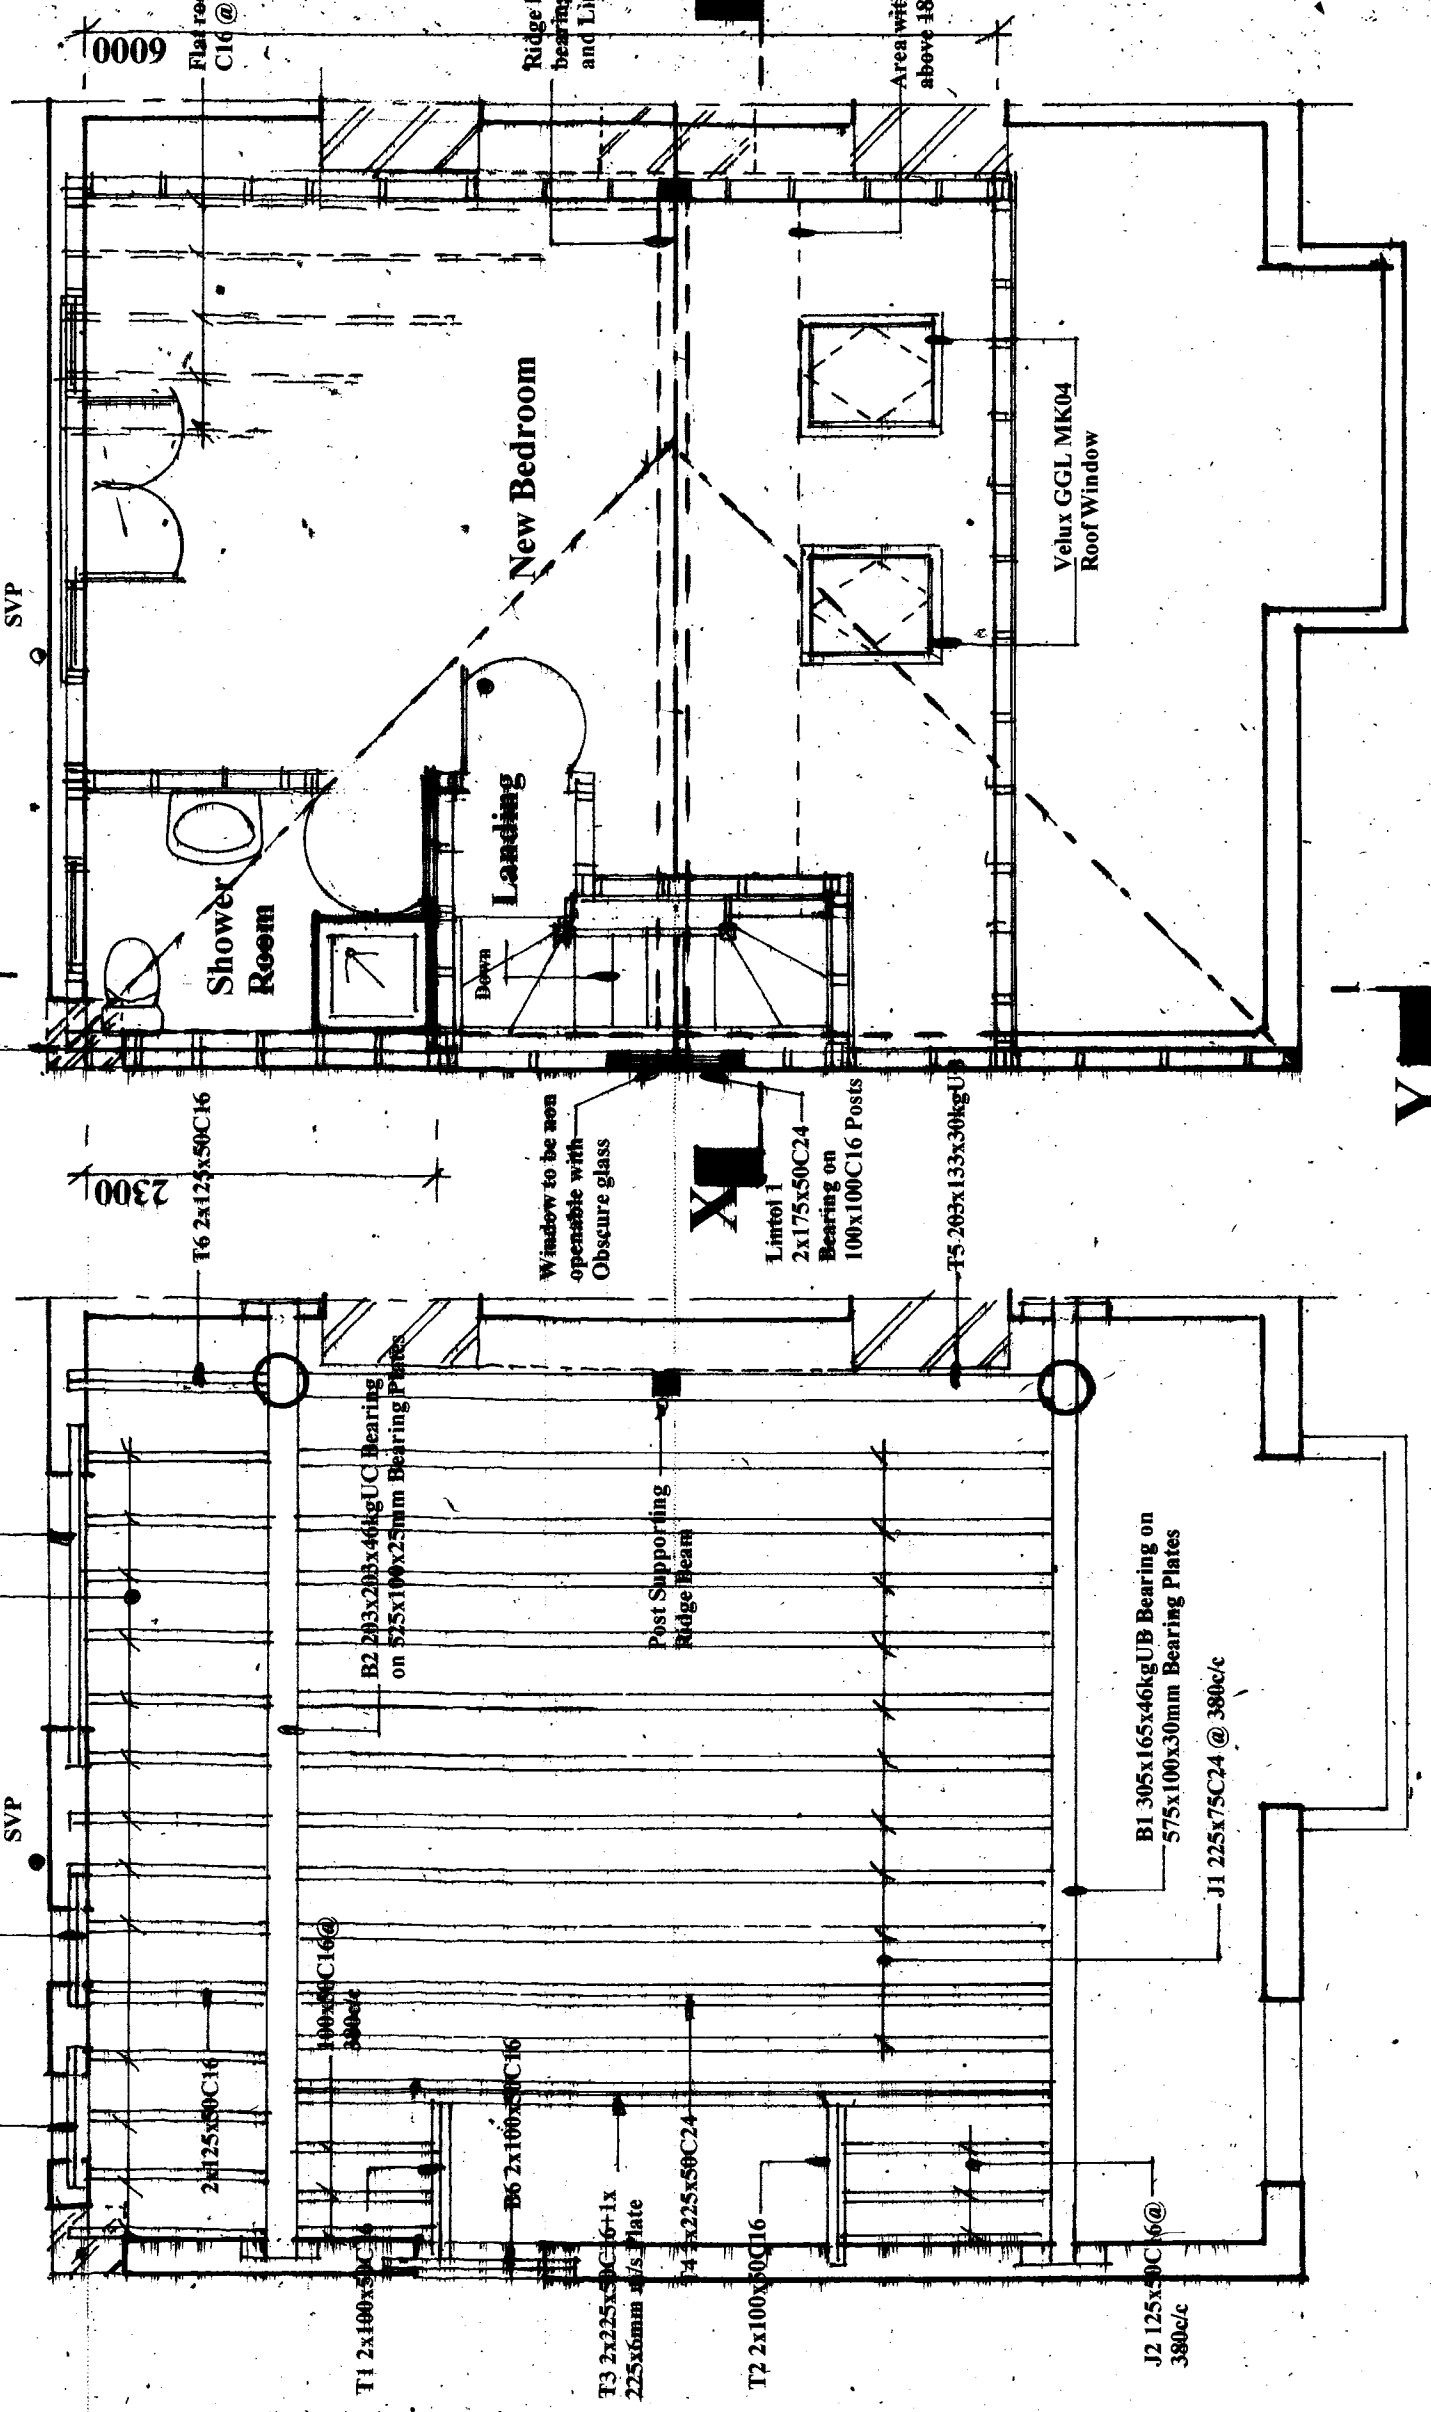

Proposed Joist Layout

Proposed Loft Room

Amendments	Date

Client **Mr & Mrs Hepworth**

Site Address

**48 Harland road
Lee
London
SE12-0JA**

Proposal **Loft Conversion**

Drawing Title **Proposed Joist/oft Room Plans**

Date **10/09/20** Drawn **S.Burrows**

Scales **1:50**

DWG NO. S4333/3	REV
------------------------	-----