



east elevation



north elevation

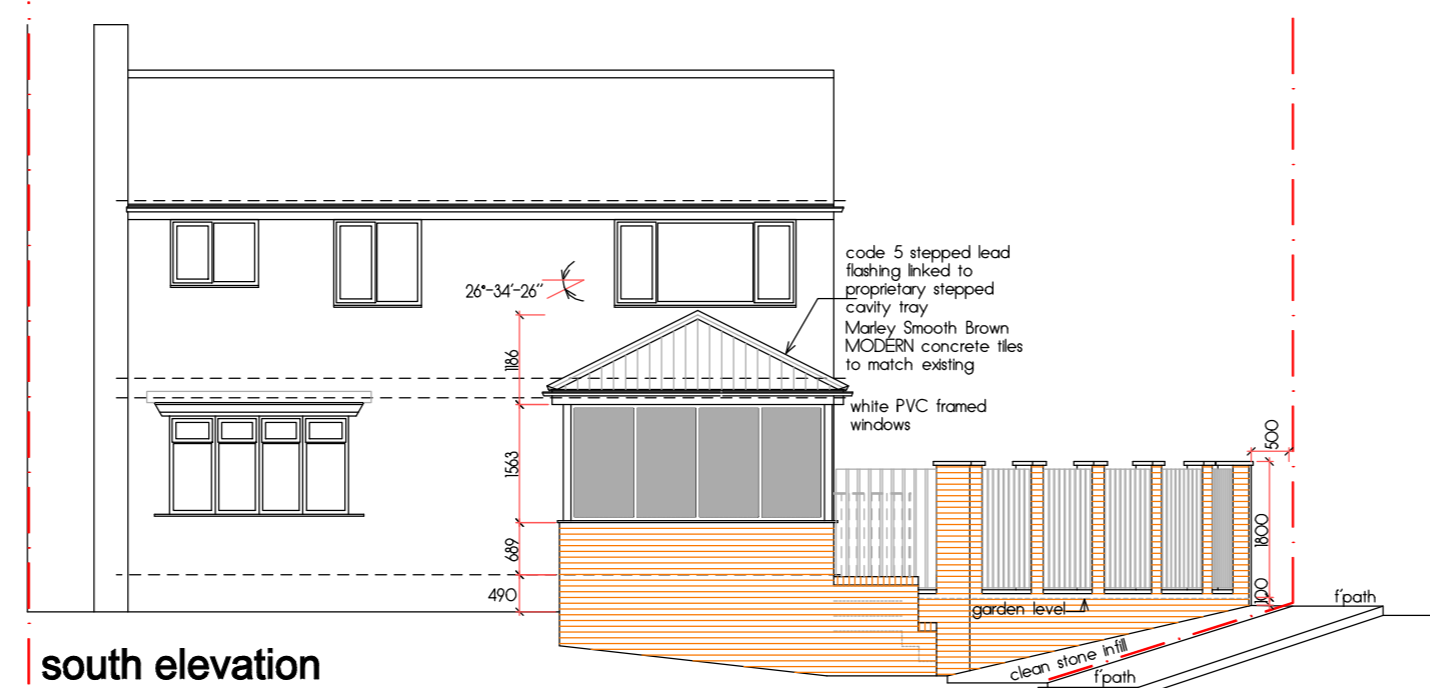

south elevation

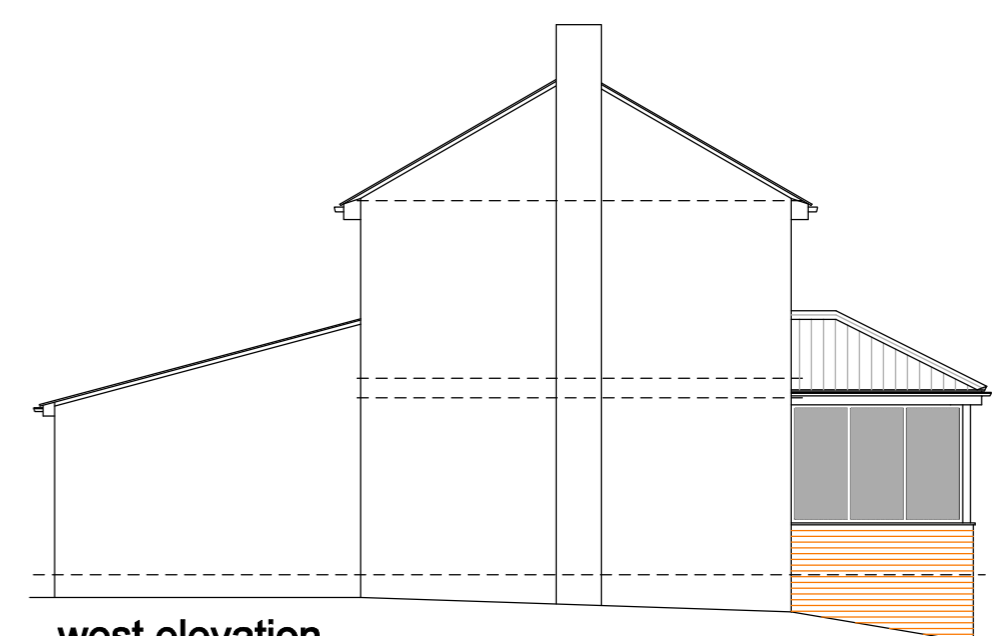

west elevation

BO/18/03

DO NOT SCALE FROM THIS DRAWING
All dimensions and setting out should be checked and verified on site before any work is put in hand. Any discrepancies should be immediately reported to the architect.

A - application for NMA
Porch squared off, steps repositioned, roof amended Jan 21

Job
Enlarged Porch and
New Boundary wall
1 Springfield Close
Ovington

Client
Mr B Oliver
1 Springfield Close
Ovington

Drawing
As Proposed
Block Plan

Date | Mar 18

Scale | 1:100 @ A2

A