



Stable Block

1:100 Scale

Sides and rear - wood clad Roof - Corrugated Bitumen

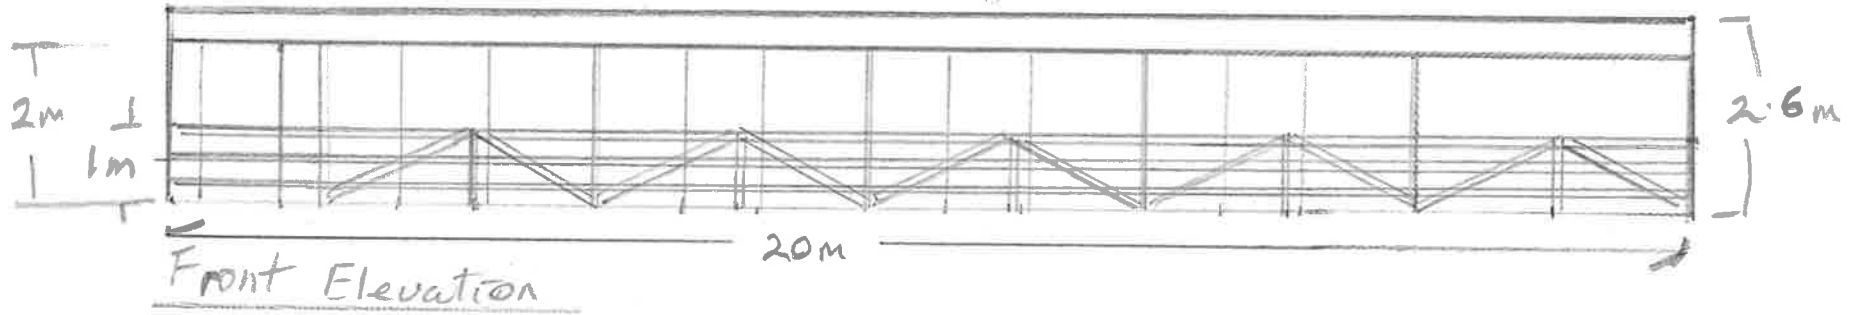

Plan

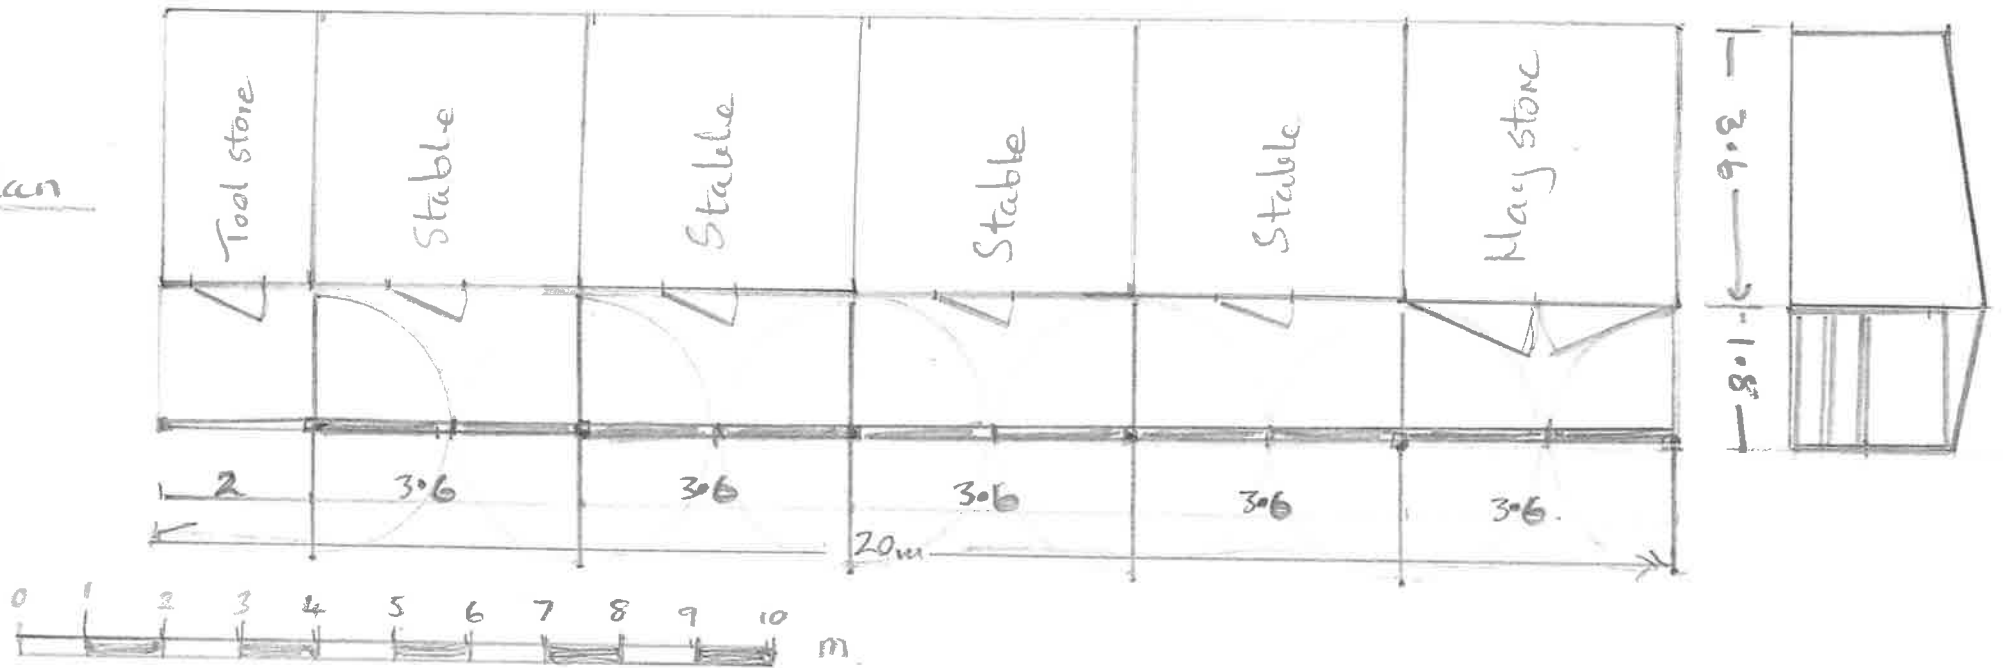

Side elevation

