


Stable Block

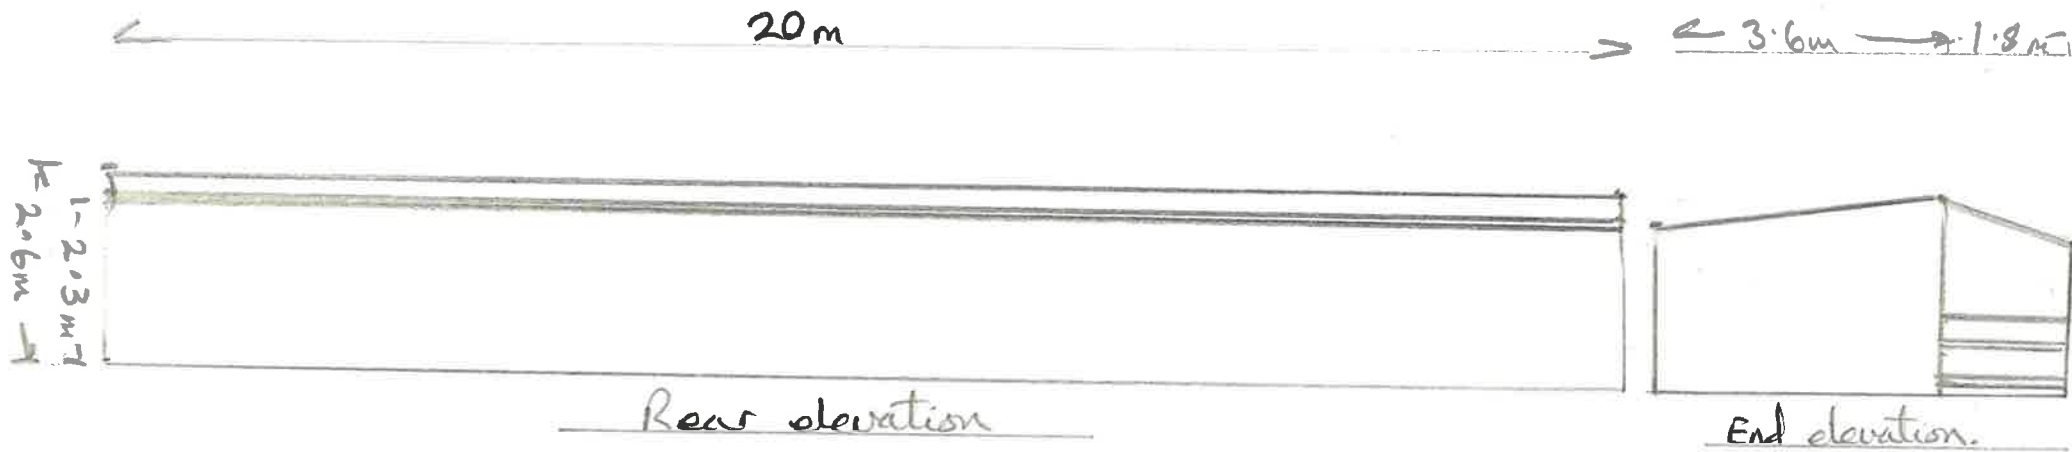

Rear view of stable block.

All rear to be wood clad - Roof is corrugated Bitumen

Scale 1:100

