


Side Elevation of stable Block.

1:25 scale.

Roof - Corrugated Bitumen Sheet roof.

guttering to front and rear to collect Rain water.

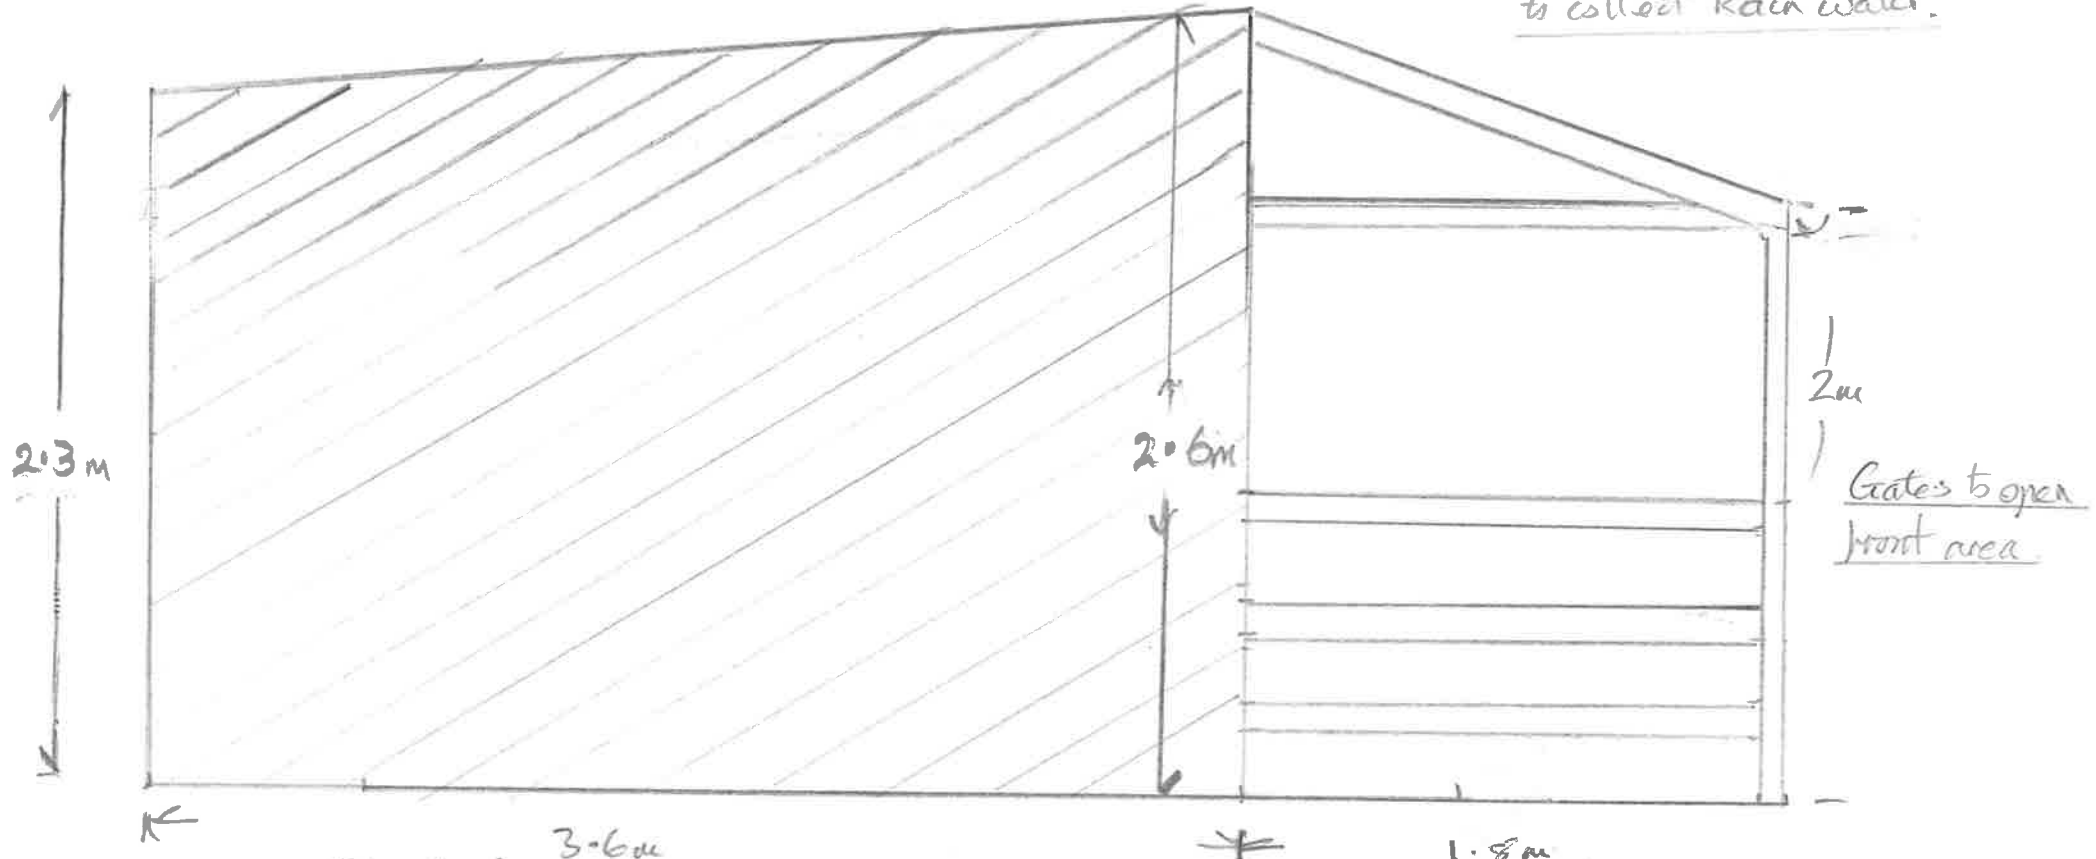

3.6m
Shaded area = wood clad (horizontal)

1.8m

100mm x 50mm rail fence.

