



Stow

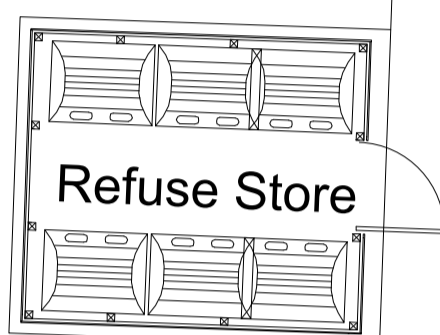


Refuse Store

26 No. Parking Bays
Including 2 No. Disabled Bays

20 No.
Cycle
Spaces

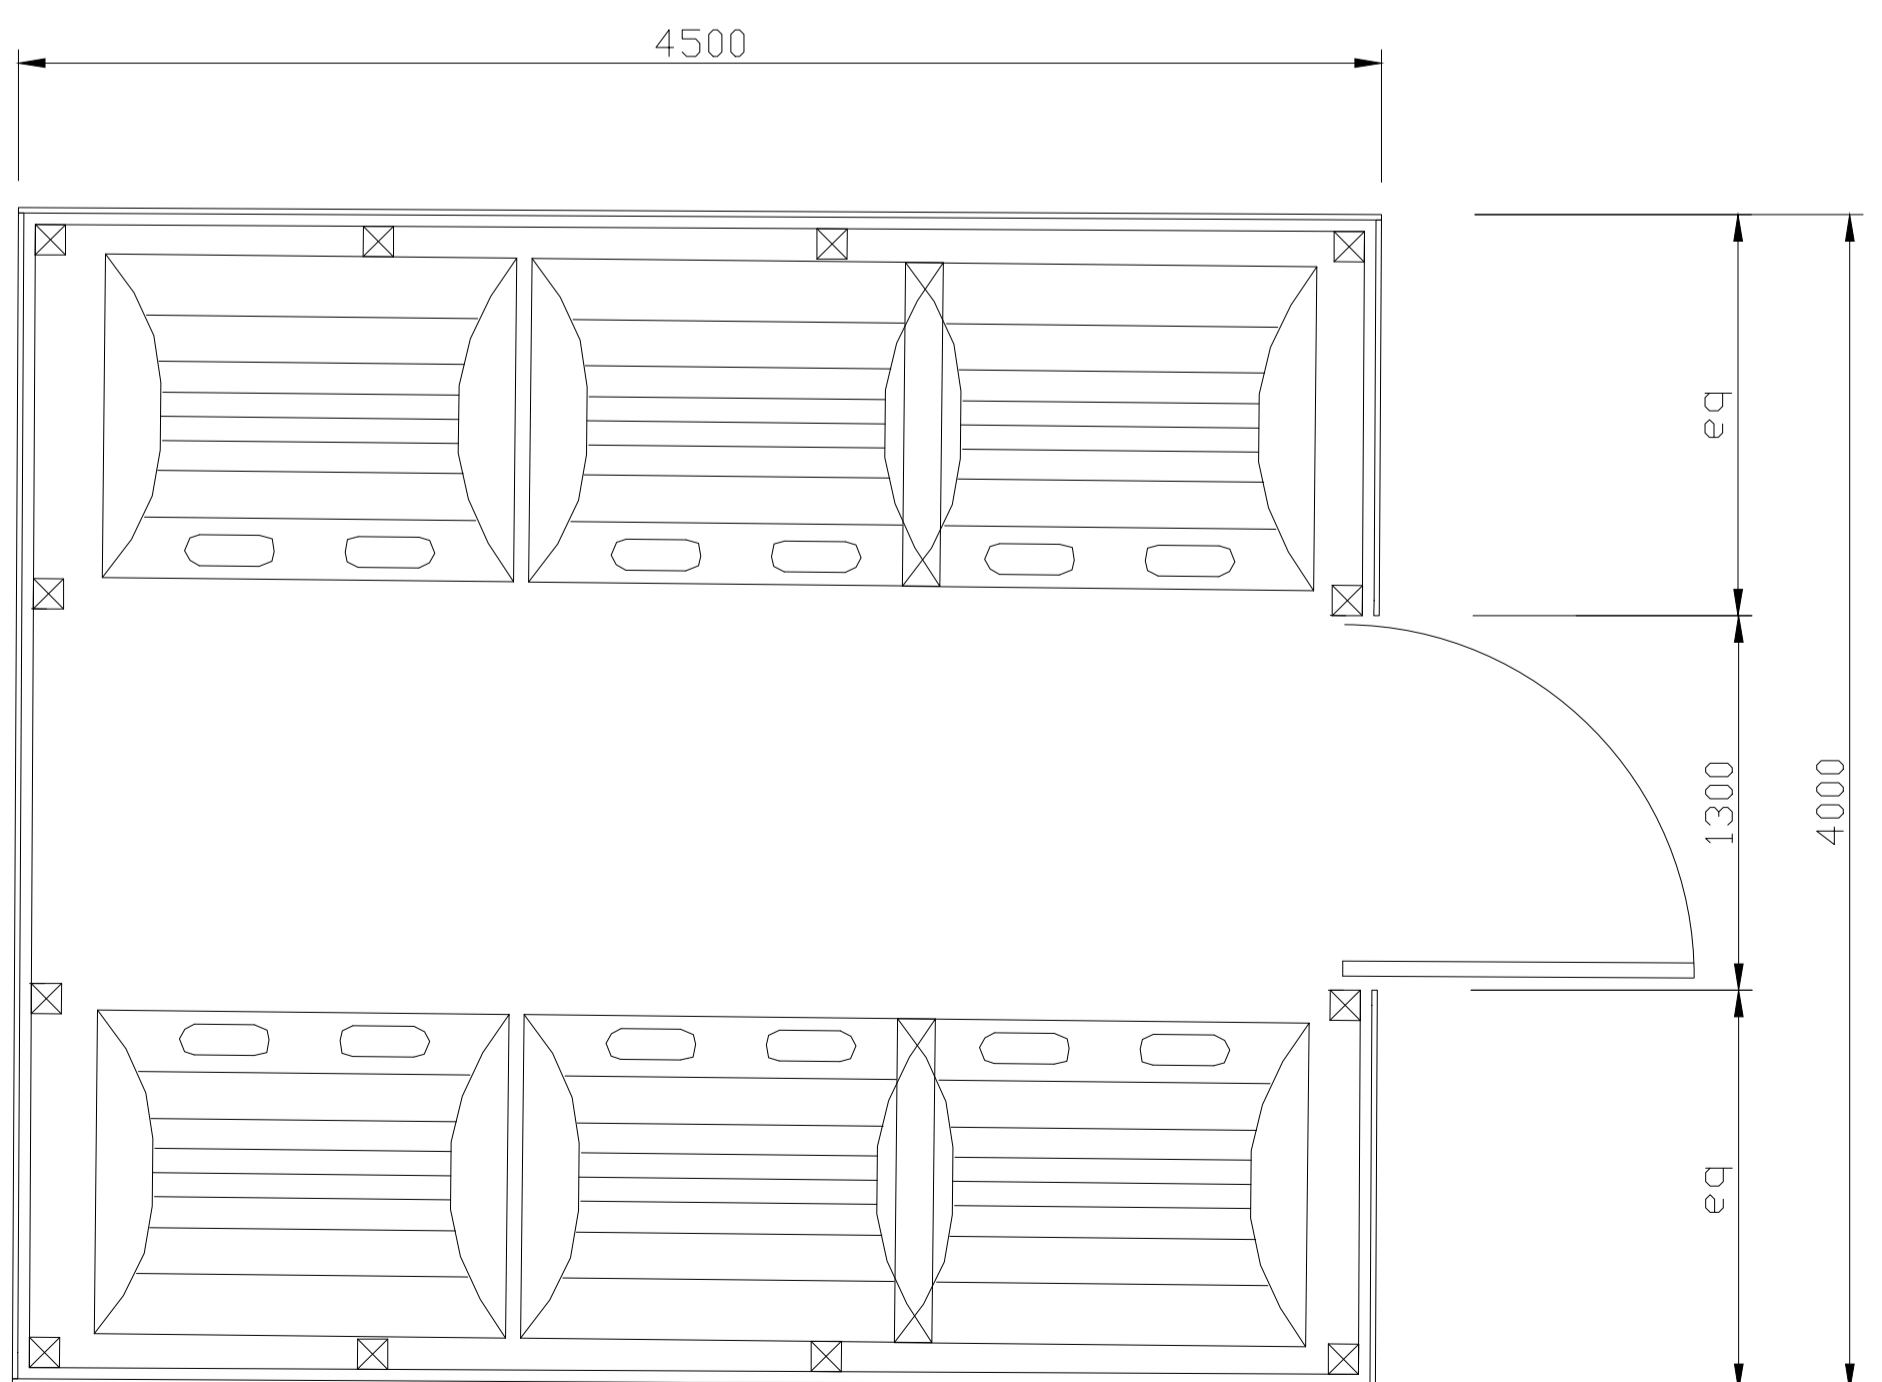

Proposed Bin Store Plan
Scale 1:25 @A1

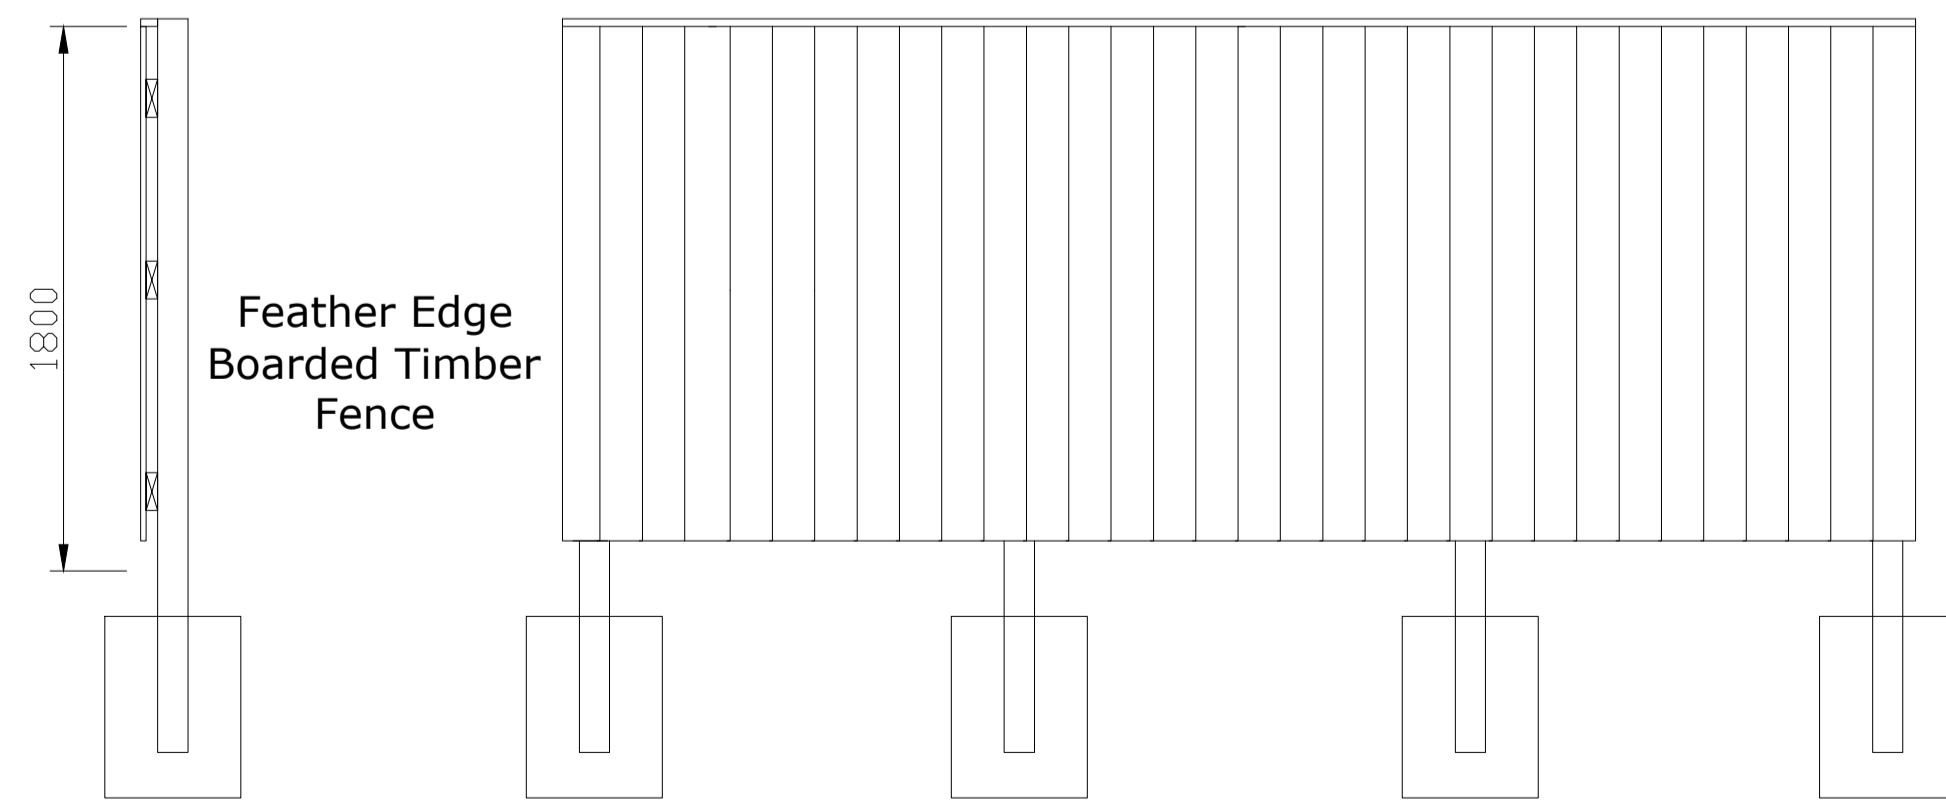

Typical Elevation Detail
Scale 1:25 @A1

ALL TIMBER TO BE VACUUM IMPREGNATED BY AN APPROVED METHOD USING NON - COLOURED PRESERVATIVE. POSTS ARE TO BE 100X100mm TIMBER CAST INTO CONCRETE BASES. TOP AND BOTTOM RAILS TO BE 100X50mm SOFTWOOD. FEATHER EDGE FENCE BOARDS TO BE 150X11mm WITH 25mm OVERLAP AS RECOMMENDED BY MANUFACTURER. ALL SITE CUTS TO BE TREATED WITH CLEAR PRESERVATIVE.

FINISH: ALL FACES, EDGES AND ENDS INCLUDING CONTACT SURFACES TO HAVE TWO COATS SADOLIN EXTERIOR WOODSTAIN APPLIED IN ACCORDANCE WITH MANUFACTURERS INSTRUCTIONS.

FOUNDATIONS: TO BE AGREED ON SITE DEPENDING ON SITE CONDITIONS.

Rev	Date	Revision Description	CM	JB
-	25/02/21	Original Drawing		

ADG ARCHITECTS
6 Pioneer Court, Darlington, DL1 4WD
t: 01325 464 111
e: studio@adgarchitects.co.uk
w: www.adgarchitects.co.uk

Client: **LPB Homes**

Project Information:
Proposed Conversion of Felmingham Old Rectory into Residential Accommodation

Drawing Title:
Proposed Bin Store Detail

A1 Scale	A3 Scale
1:25 / 1:100	1:50 / 1:200

Job Number	Drawing Number	Revision
H.20.57	(90-) 1	-

Drawing Issue: **PLANNING**

© Copyright 2018 ADG Architects Ltd