





PROPOSED FRONT (East) ELEVATION 1:50

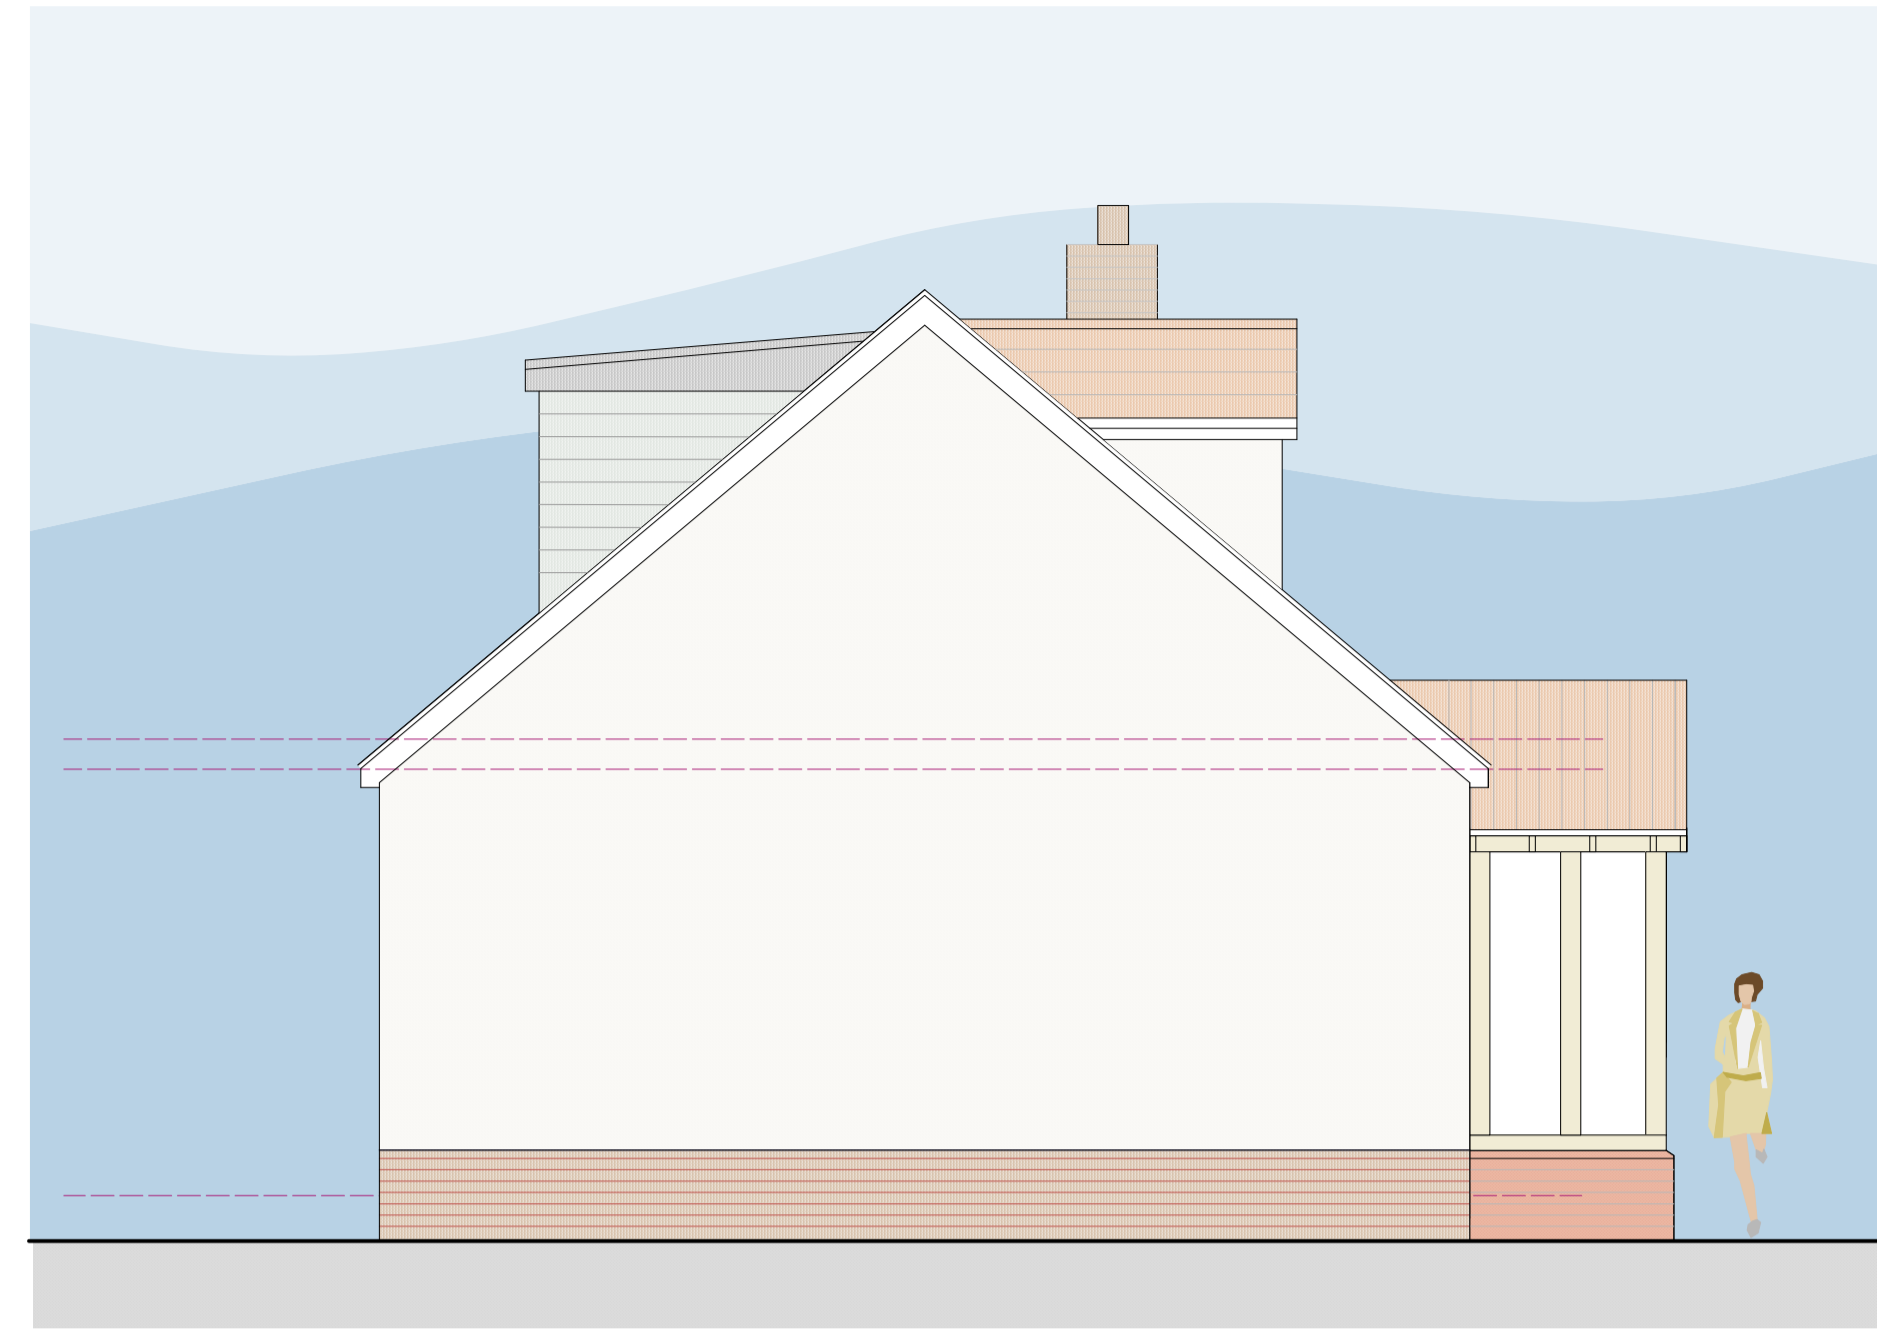

PROPOSED SIDE (South) ELEVATION 1:50



PROPOSED REAR (West) ELEVATION 1:50

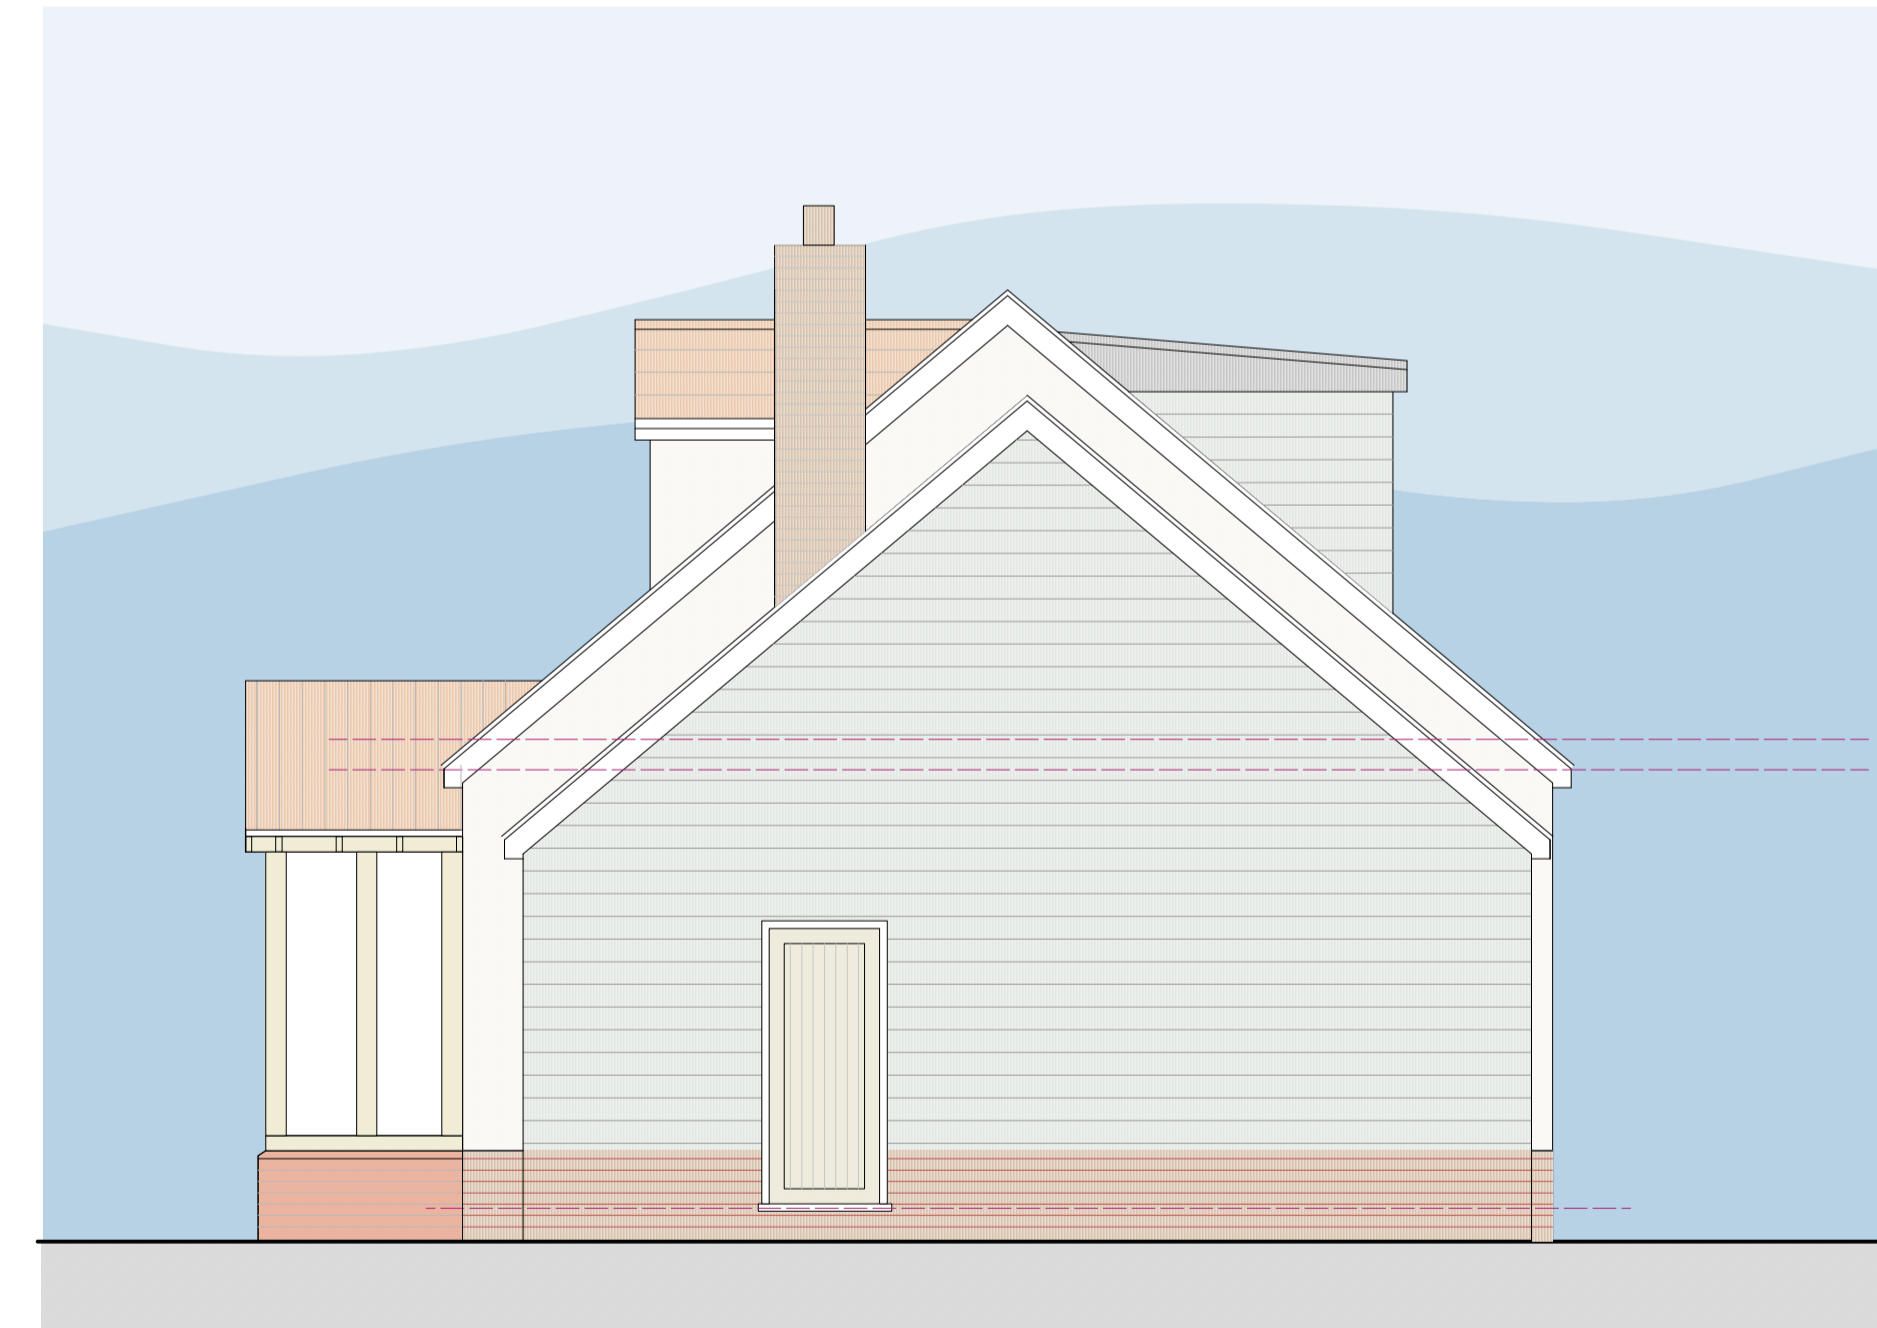

PROPOSED SIDE (North) ELEVATION 1:50

The Haven, Upper Street, Stanstead - Proposed Elevations

REV	DESCRIPTION	DATE
TITLE: PROPOSED ELEVATIONS		
PROJECT: THE HAVEN, UPPER STREET STANSTEAD SUFFOLK CO10 9AT		
CLIENT: MR & MRS JEEVES		
SCALE: 1:50@A1	DATE: FEB 2021	
STATUS: PLANNING	DRAWN: JS	
JOB NO: 1560	DRAWING NO: 04	

Box Valley



Architectural Design
www.boxvalleydesign.com
13 Gallows Hill, Hadleigh, Suffolk, IP7 6DD
office@boxvalleydesign.com
07950 582750

Do not scale from drawings. Work to figured dimensions only.

