





EXISTING FRONT (East) ELEVATION 1:50

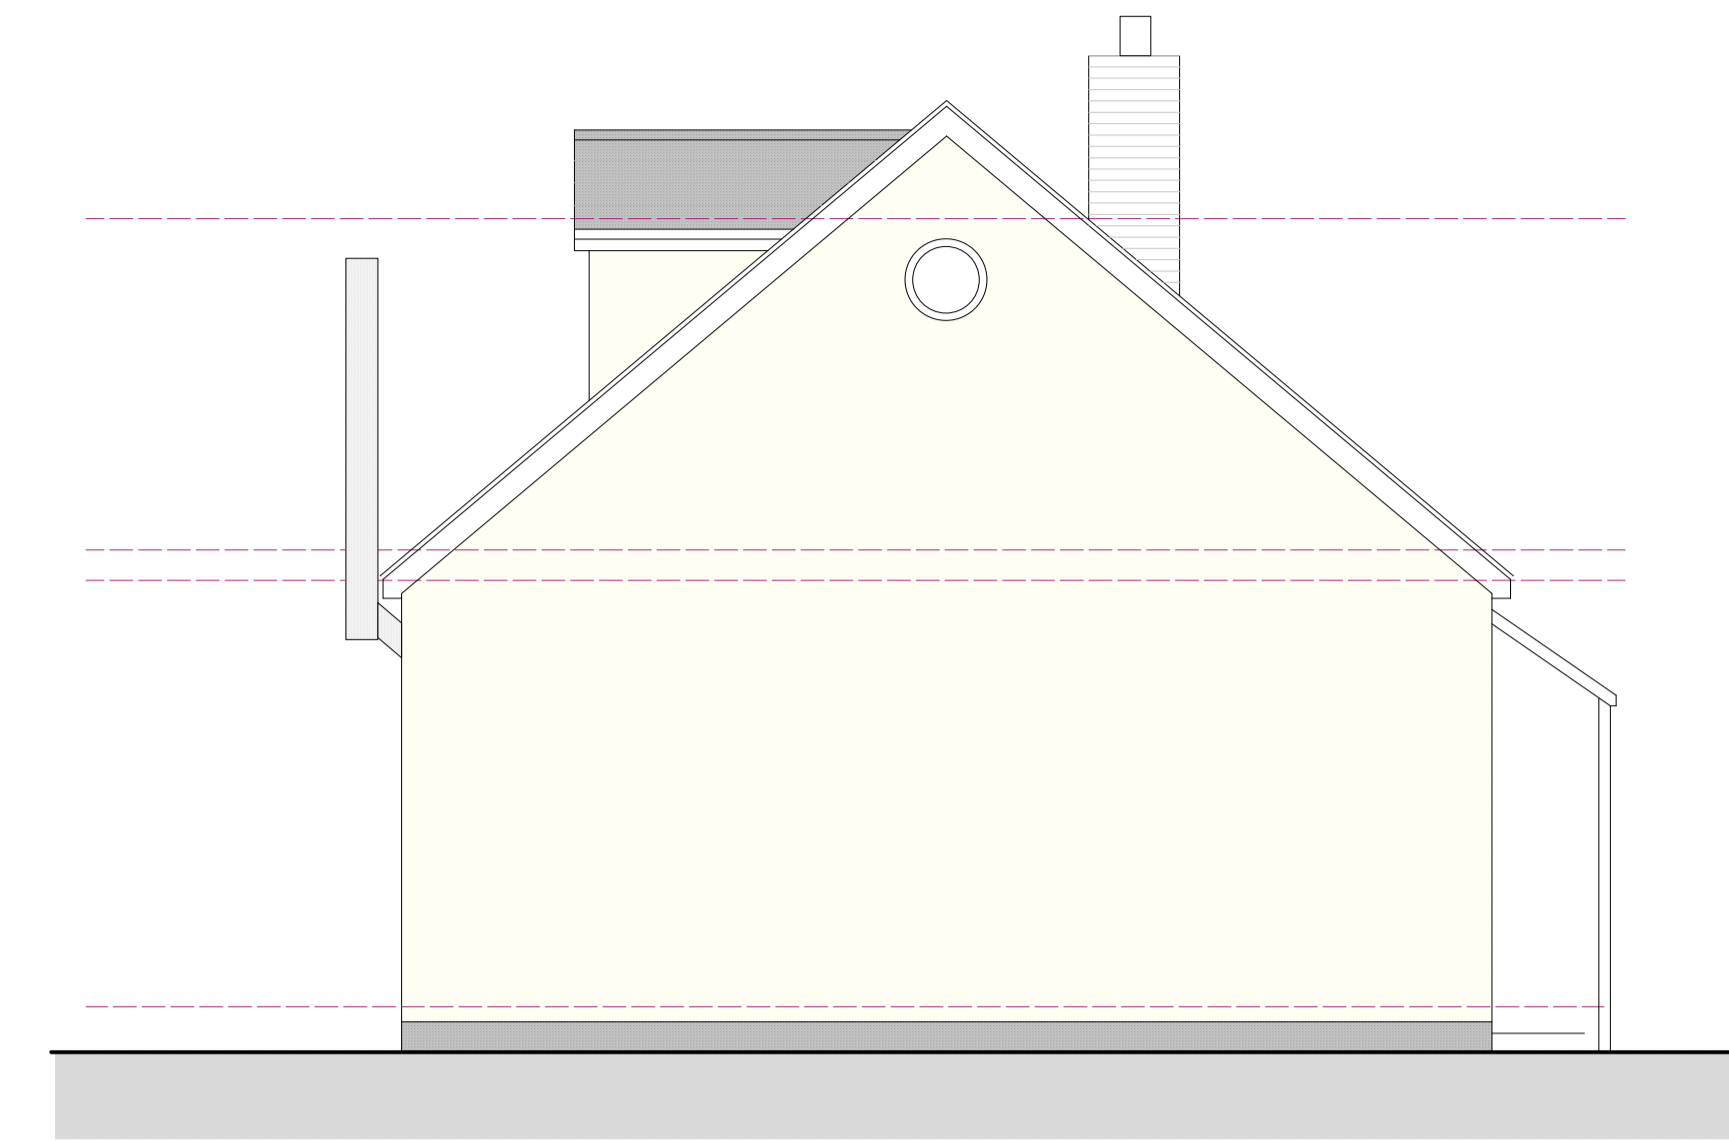

EXISTING SIDE (South) ELEVATION 1:50



EXISTING REAR (West) ELEVATION 1:50

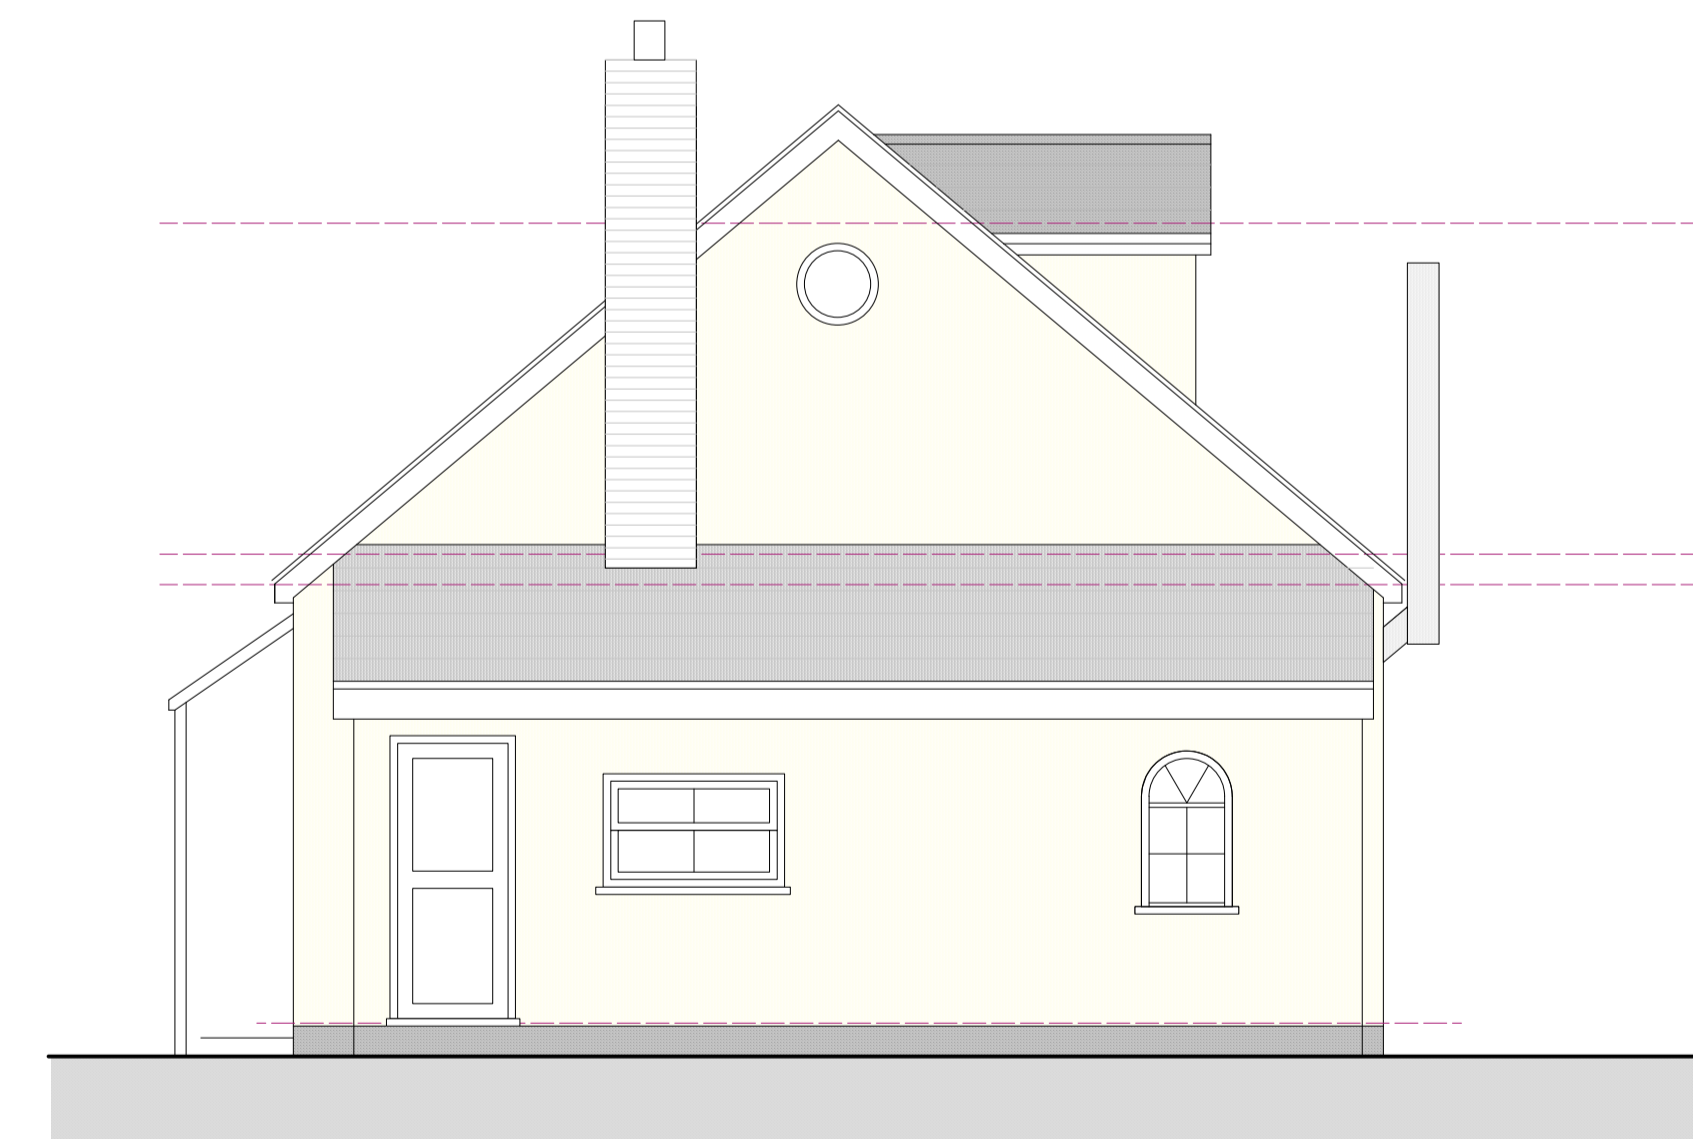

EXISTING SIDE (North) ELEVATION 1:50

REV	DESCRIPTION	DATE
TITLE: EXISTING ELEVATIONS		
PROJECT: THE HAVEN, UPPER STREET STANSTEAD SUFFOLK CO10 9AT		
CLIENT: MR & MRS JEEVES		
SCALE: 1:50@A1	DATE: FEB 2021	
STATUS: PLANNING	DRAWN: JS	
JOB NO: 1560	DRAWING NO: 02	

The Haven, Upper Street, Stanstead - Existing Elevations



Architectural Design
www.boxvalleydesign.com
13 Gallows Hill, Hadleigh, Suffolk, IP7 6DD
office@boxvalleydesign.com
07950 582750

Do not scale from drawings. Work to figured dimensions only.