


This drawing is not for construction.
Existing layouts are based on archive information and a measured building survey has not been undertaken at this stage. All dimensions to be confirmed on site.

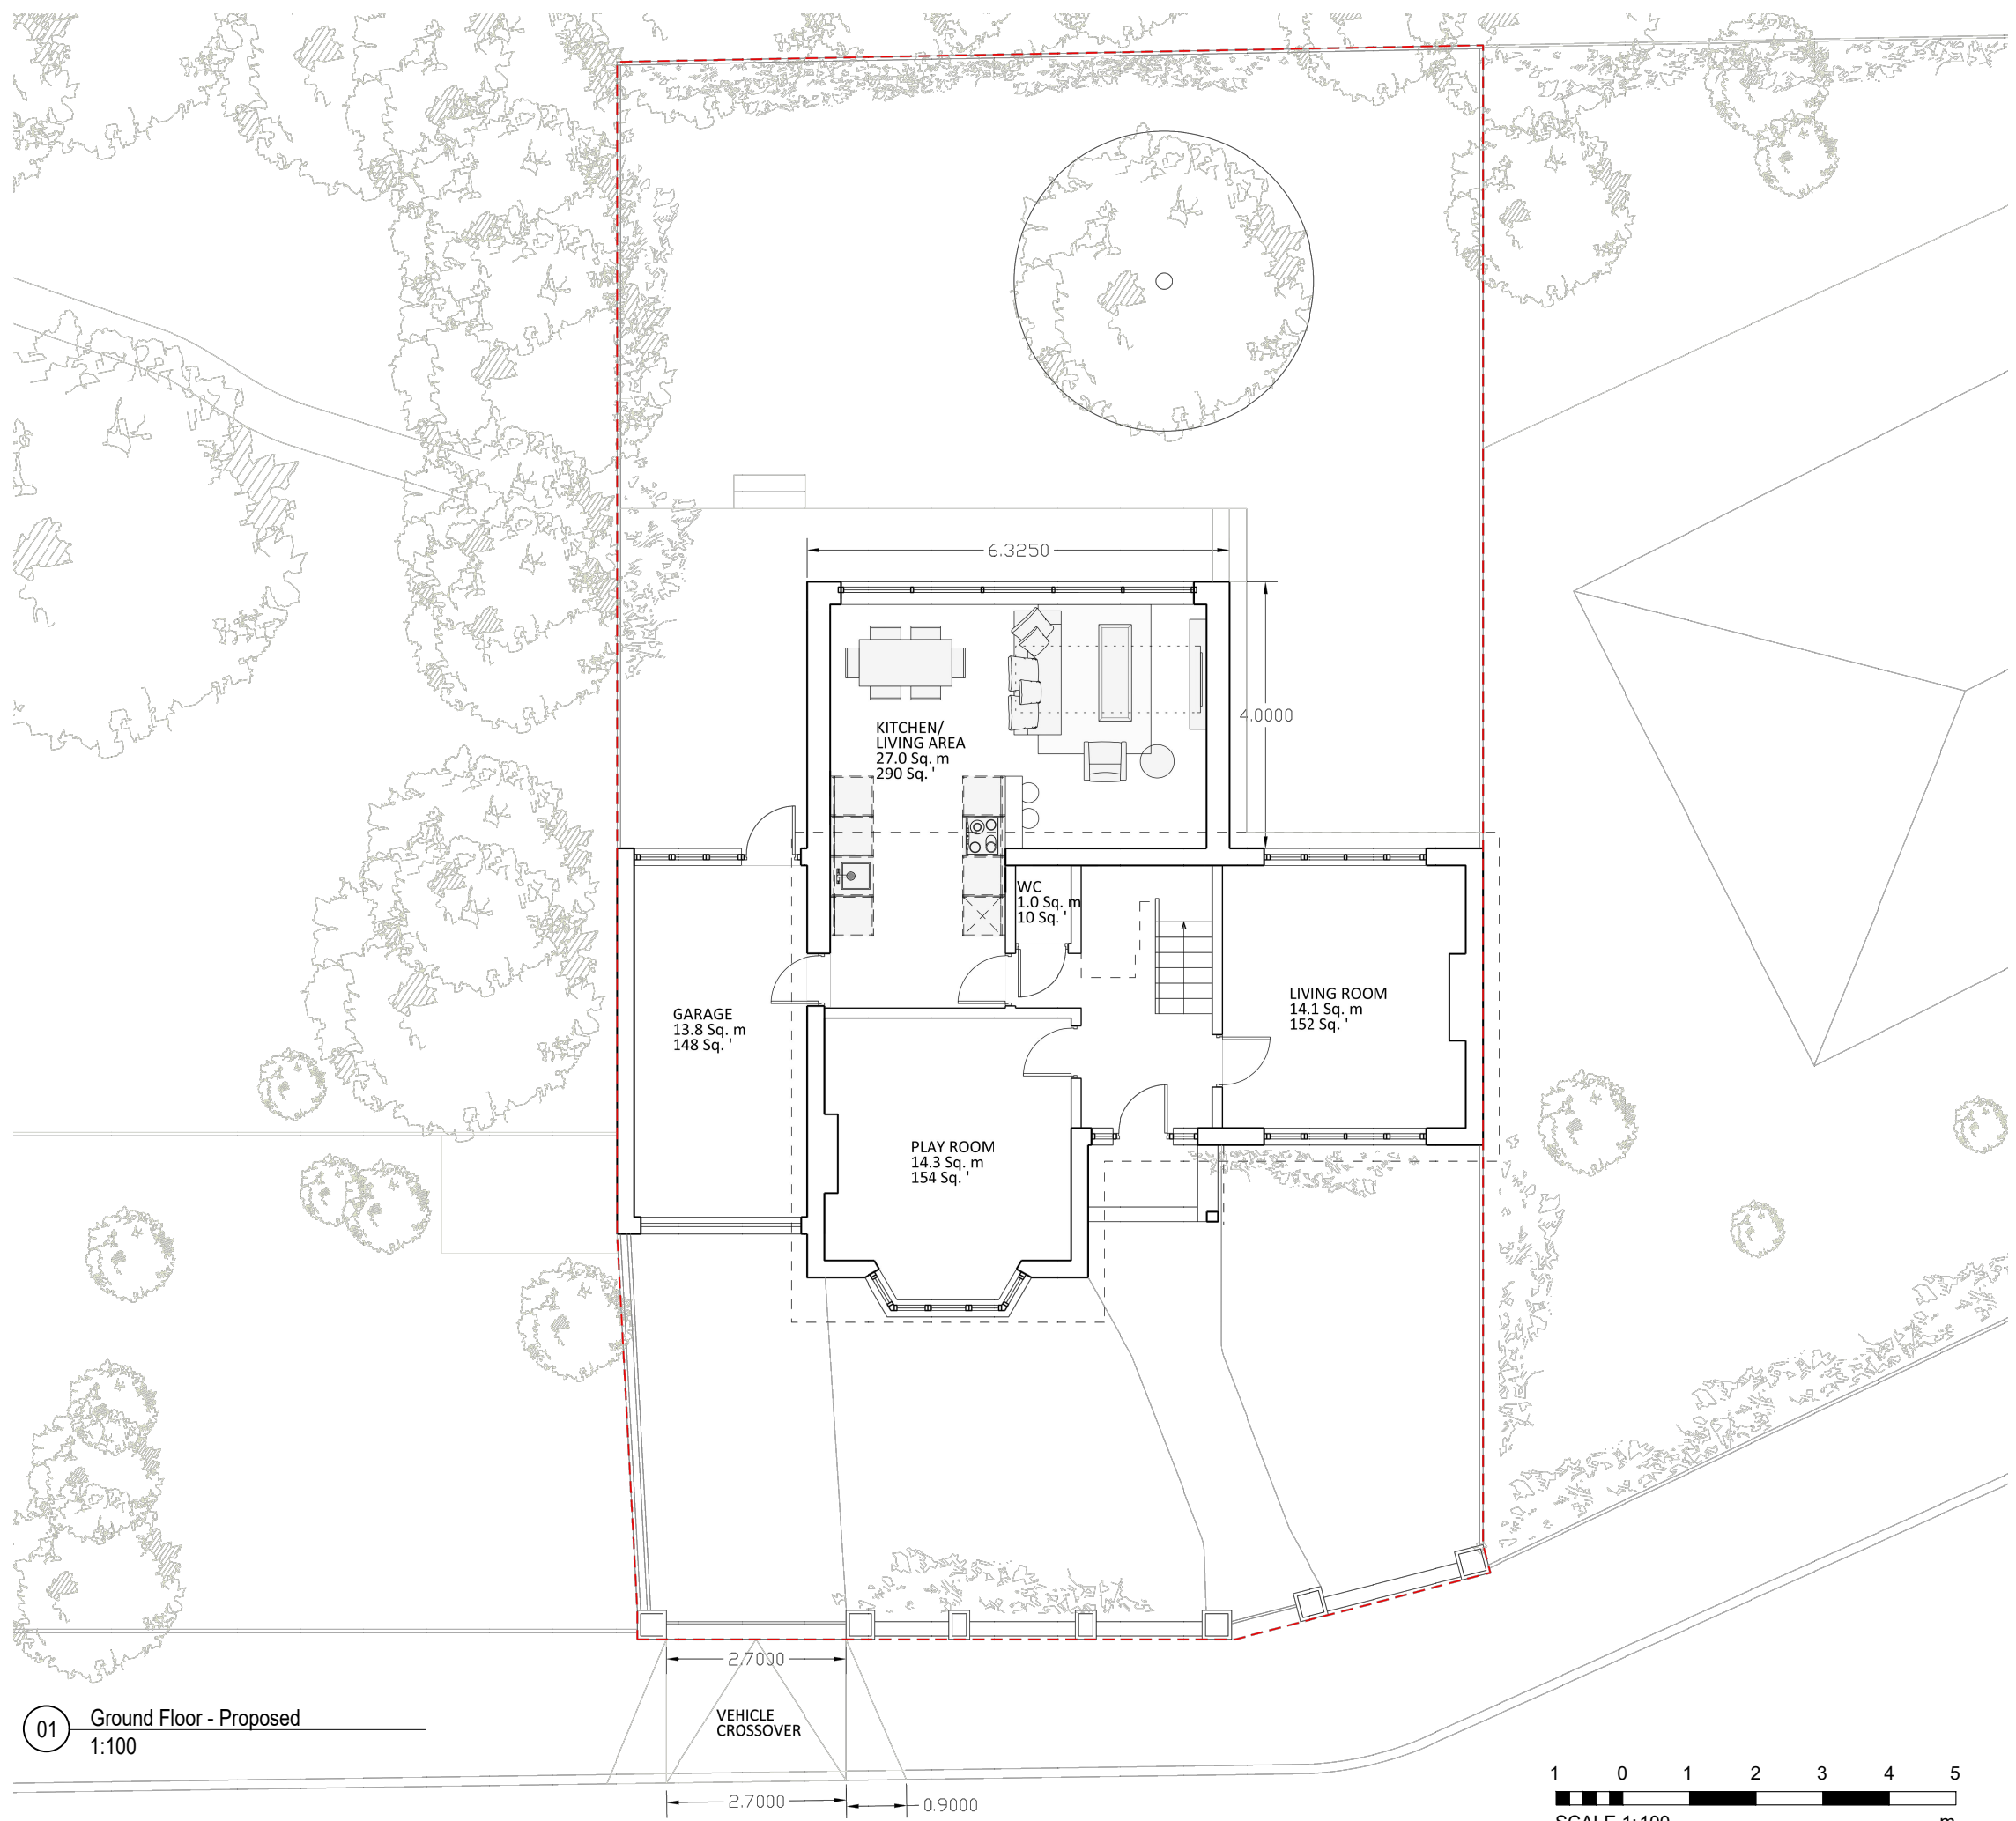

1	12/02/2021	Planning Application
REV	DATE	DESCRIPTION

KEY PLAN

PROJECT STATUS
Planning Application

CLIENT
Dominic O'Loghlen

DRAWING TITLE
Ground Floor Proposed

PROJECT Name / Site
Rear Extension
68 Priestfield Road

PROJECT ADDRESS
68 Priestfield Road
Forest Hill
London SE23 2RS

DRAWN BY JG DATE 02/02/2021

DRAWING NUMBER:
20111-ZZZ-68P-00-DR-A-1201

SHEET NO.	SCALE	ORIG. SHEET SIZE	REV.
7 of 15	1:100	@ A3	1

01 Ground Floor - Proposed
1:100

