

01	05/11/19	BM	GW	LW
For Information				
Rev	Date	By	Chkd	Appd

ARUP
 Scotstoun House, South Queensferry
 West Lothian, EH30 9SE
 T +44(0)131 331 1999
 www.arup.com

Project Title
A-Dhann Geothermal Distillery
 Geotechnical and Geoenvironmental
 Interpretative Report

Client
 Sartorial Spirits Limited


Drawing Title
Conceptual Site Model
 (for Landfill related issues)

Scale at A3	NTS
Role	Geotechnical
Suitability	S2 - For Information
Arup Job No	270838-00
Rev	01

Figure A 8

A3

A B C D E F G

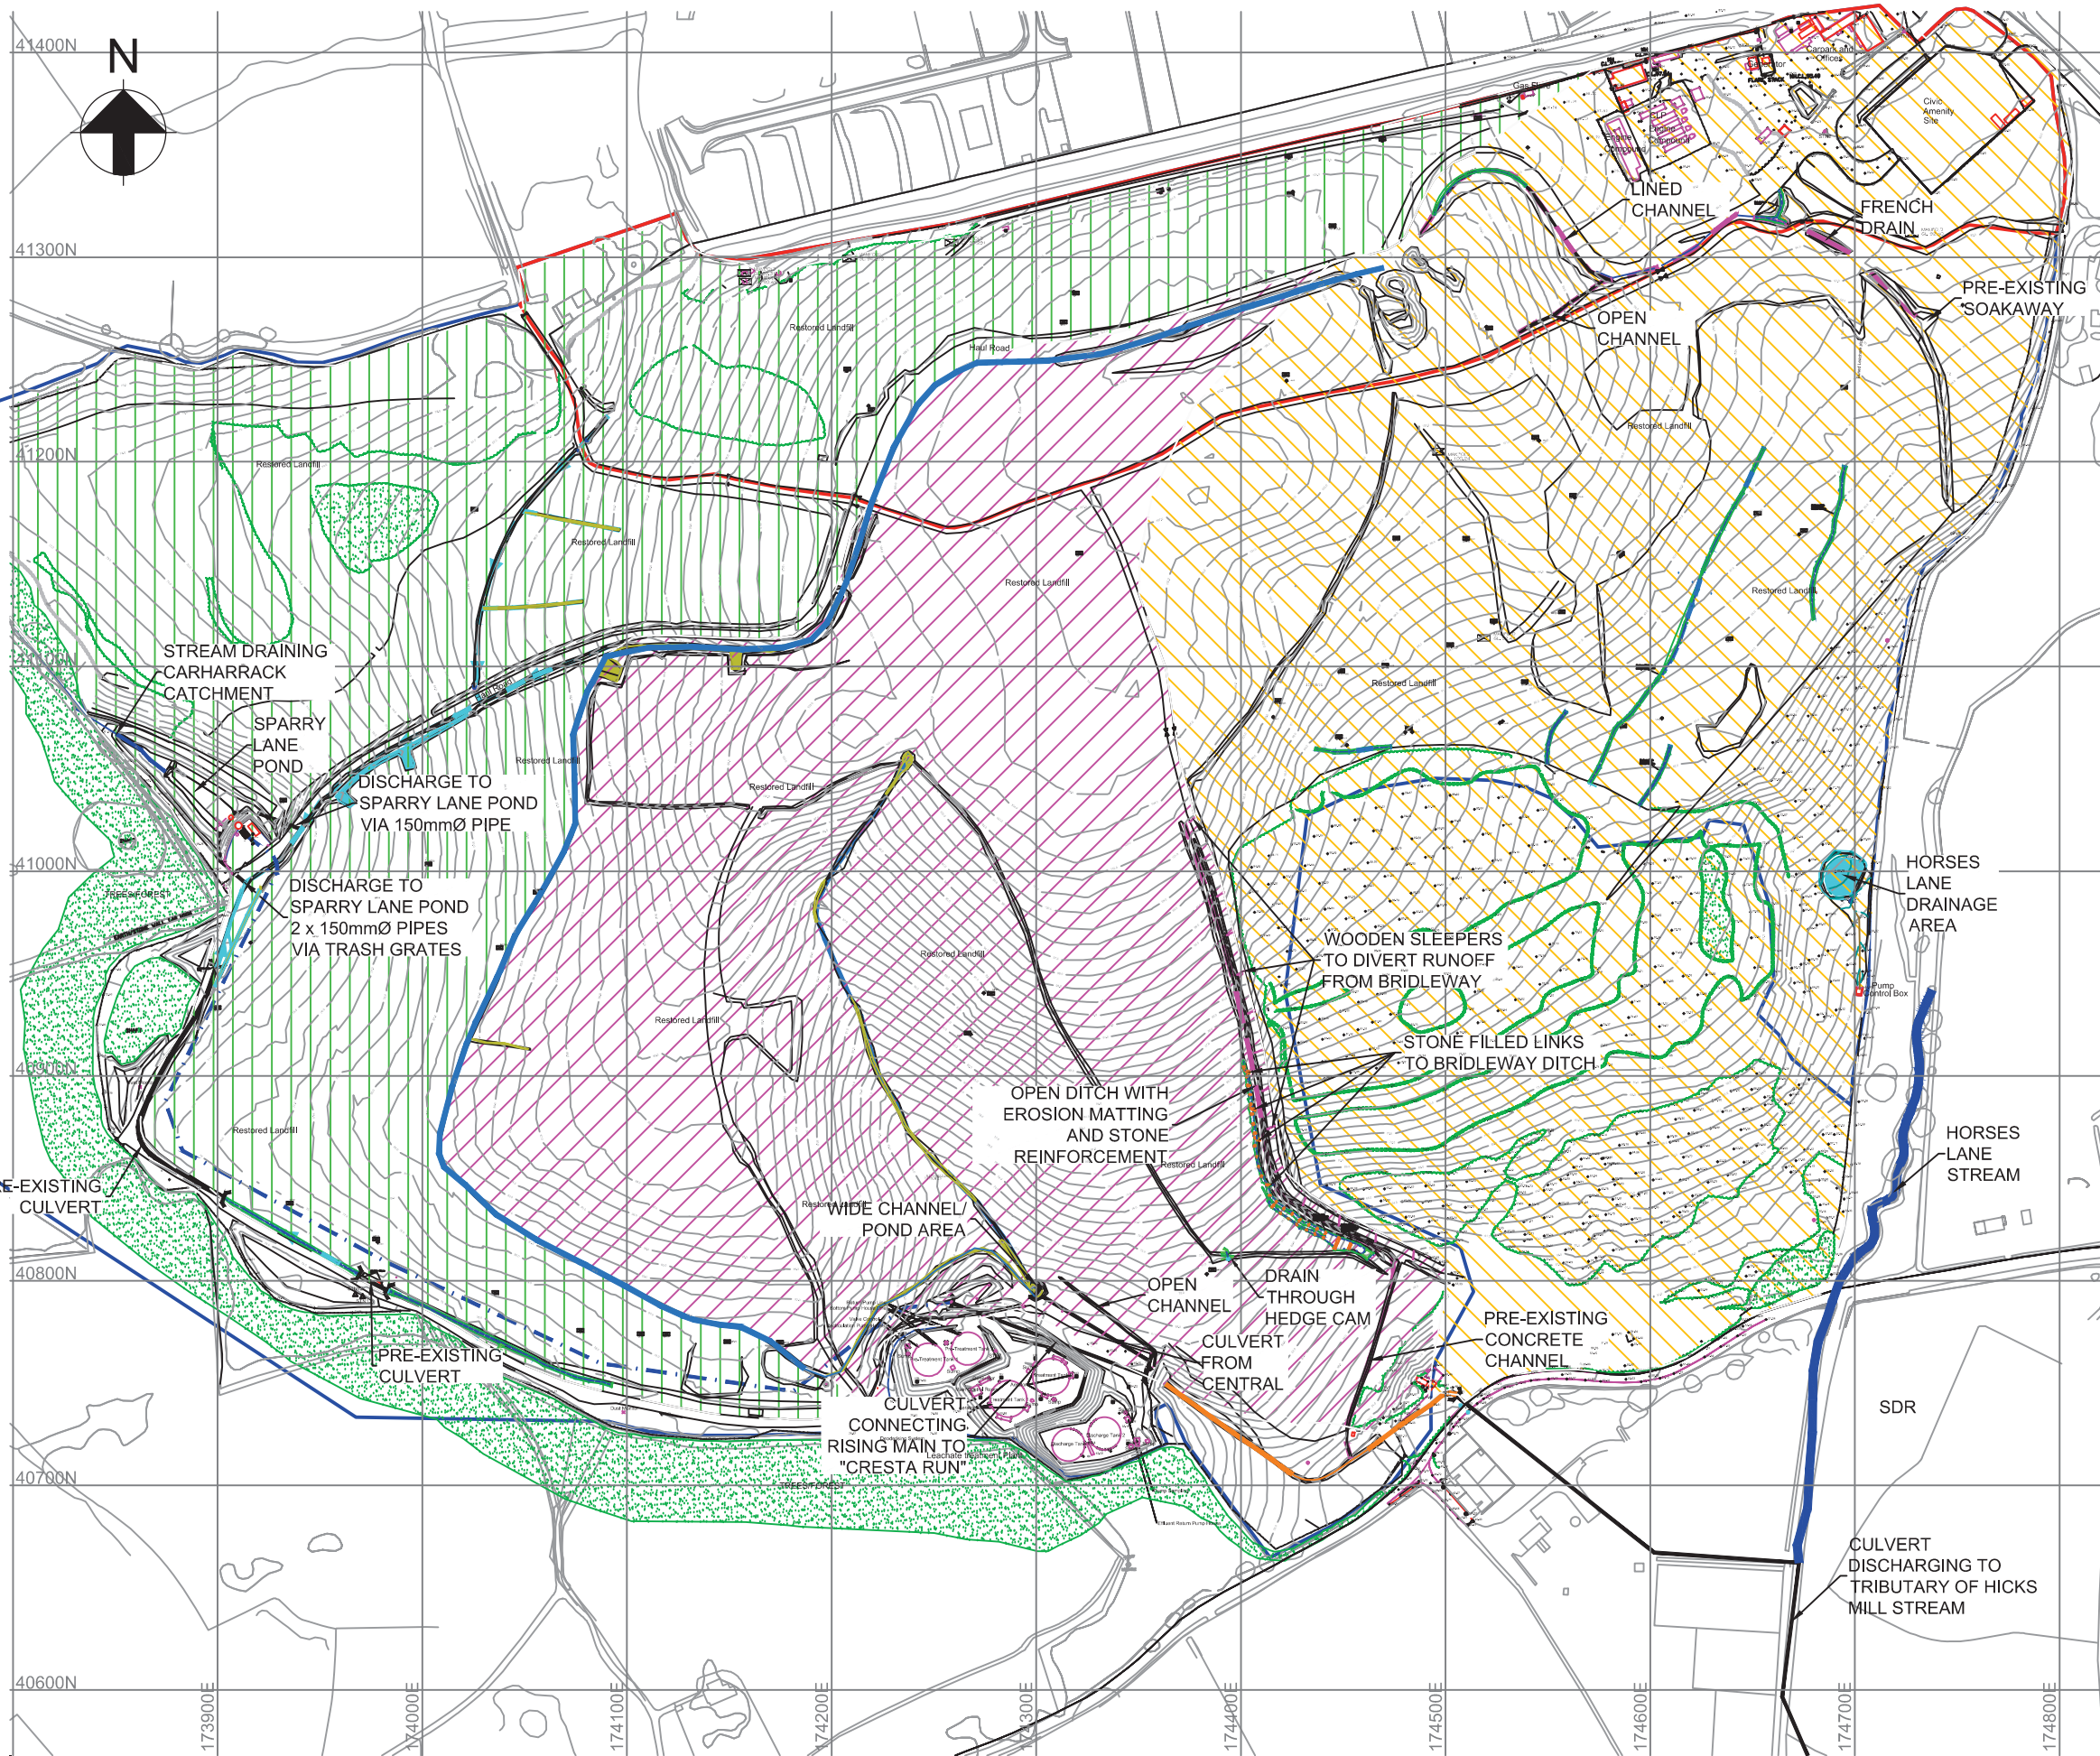

Notes:

- 1. Do Not Scale this drawing.

Legend:

- Site Boundary
- United Downs Landfill Boundary
- Open Ditch Draining West Catchment
- Sparry Lane Rising Main
- Contour Drain - Central Catchment
- Reinforced Grass Drain - Central Catchment
- Stone Reinforced Ditch
- Lined Concrete Channel
- Culverts
- Bridleway And Haul Road Drainage
- Blind Contour Drains
- Western Catchment
- Central Catchment
- Eastern Catchment

01	XX/11/19	BM	GW	LW
For Information				
Rev	Date	By	Chkd	Appd

ARUP

Scotstoun House, South Queensferry
 West Lothian, EH30 9SE
 Tel +44 (0)131 331 1999 Fax +44 (0)1131 331 3730
 www.arup.com

Client
Sartorial Spirits Limited

Project Title
A-Dhann Geothermal Distillery

Drawing Title
Surface Water Management Infrastructure

Scale at A3
 NTS

Role
 Geotechnical

Suitability
 S2 - For Information

Arup Job No 270838-00	Rev 01
---------------------------------	------------------

Name
Figure A 9

Appendix B

United Downs Landfill Select
Drawings from Suez Recycling
and Recovery Limited



REPRODUCED BY PERMISSION OF ORDNANCE SURVEY ON BEHALF OF HMSO. CROWN COPYRIGHT AND DATABASE RIGHT
 OS DATA LICENCE EXPIRATION: CLIENT SUPPLIED
 ALL RIGHTS RESERVED. LICENCE NUMBER AL100012293



NOTES


1. UPDATE SURVEY CARRIED OUT BY SLR CONSULTING 5th JUNE 2019.
2. OS SUPER PLAN SUPPLIED BY SITA UK LTD ROTATED TO BEST FIT SITE COORDINATES

LEGEND

-  BOUNDARY OF UPDATE SURVEY
-  SURVEY CONTROL USED

0	NS	VSQ	06/19	
Revision	By	Chk'd By	Date	Comments



SLR 

ASPECT HOUSE
 ASPECT BUSINESS PARK
 BENNERLEY ROAD
 NOTTINGHAM, NG6 8WR
 T: 01159 647280
 F: 01159 751576
 www.slrconsulting.com

Site
 UNITED MINES LANDFILL SITE

Project
 NATIONAL SURVEY CONTRACT

Drawing Title
UPDATE SURVEY
5th JUNE 2019

Scale
 1:2500 @ A3

Date
 JUNE 2019

Drawing Number
001

Revision
0

00079_00321_150.09.001_0_UNITED_MINES_US_0619.dwg