


Coordinate System: British National Grid

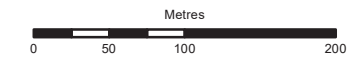

Rev	Date	By	Chkd	Appd
0	31-10-19	GRW	LW	CM

ARUP

13 Fitzroy Street
 London W1T 4BQ
 Tel +44 20 7636 1531 Fax +44 20 7580 3924
 www.arup.com

Client
Sartorial Spirits Limited

Project Title
A-Dhann Geothermal Distillery

Drawing Title
**Site History
 1993**


Scale at A3
1:5,000

Role
Geotechnical


Suitability
S2 - For Information

Arup Job No	Rev
270838-00	01

Name
Figure A 5b

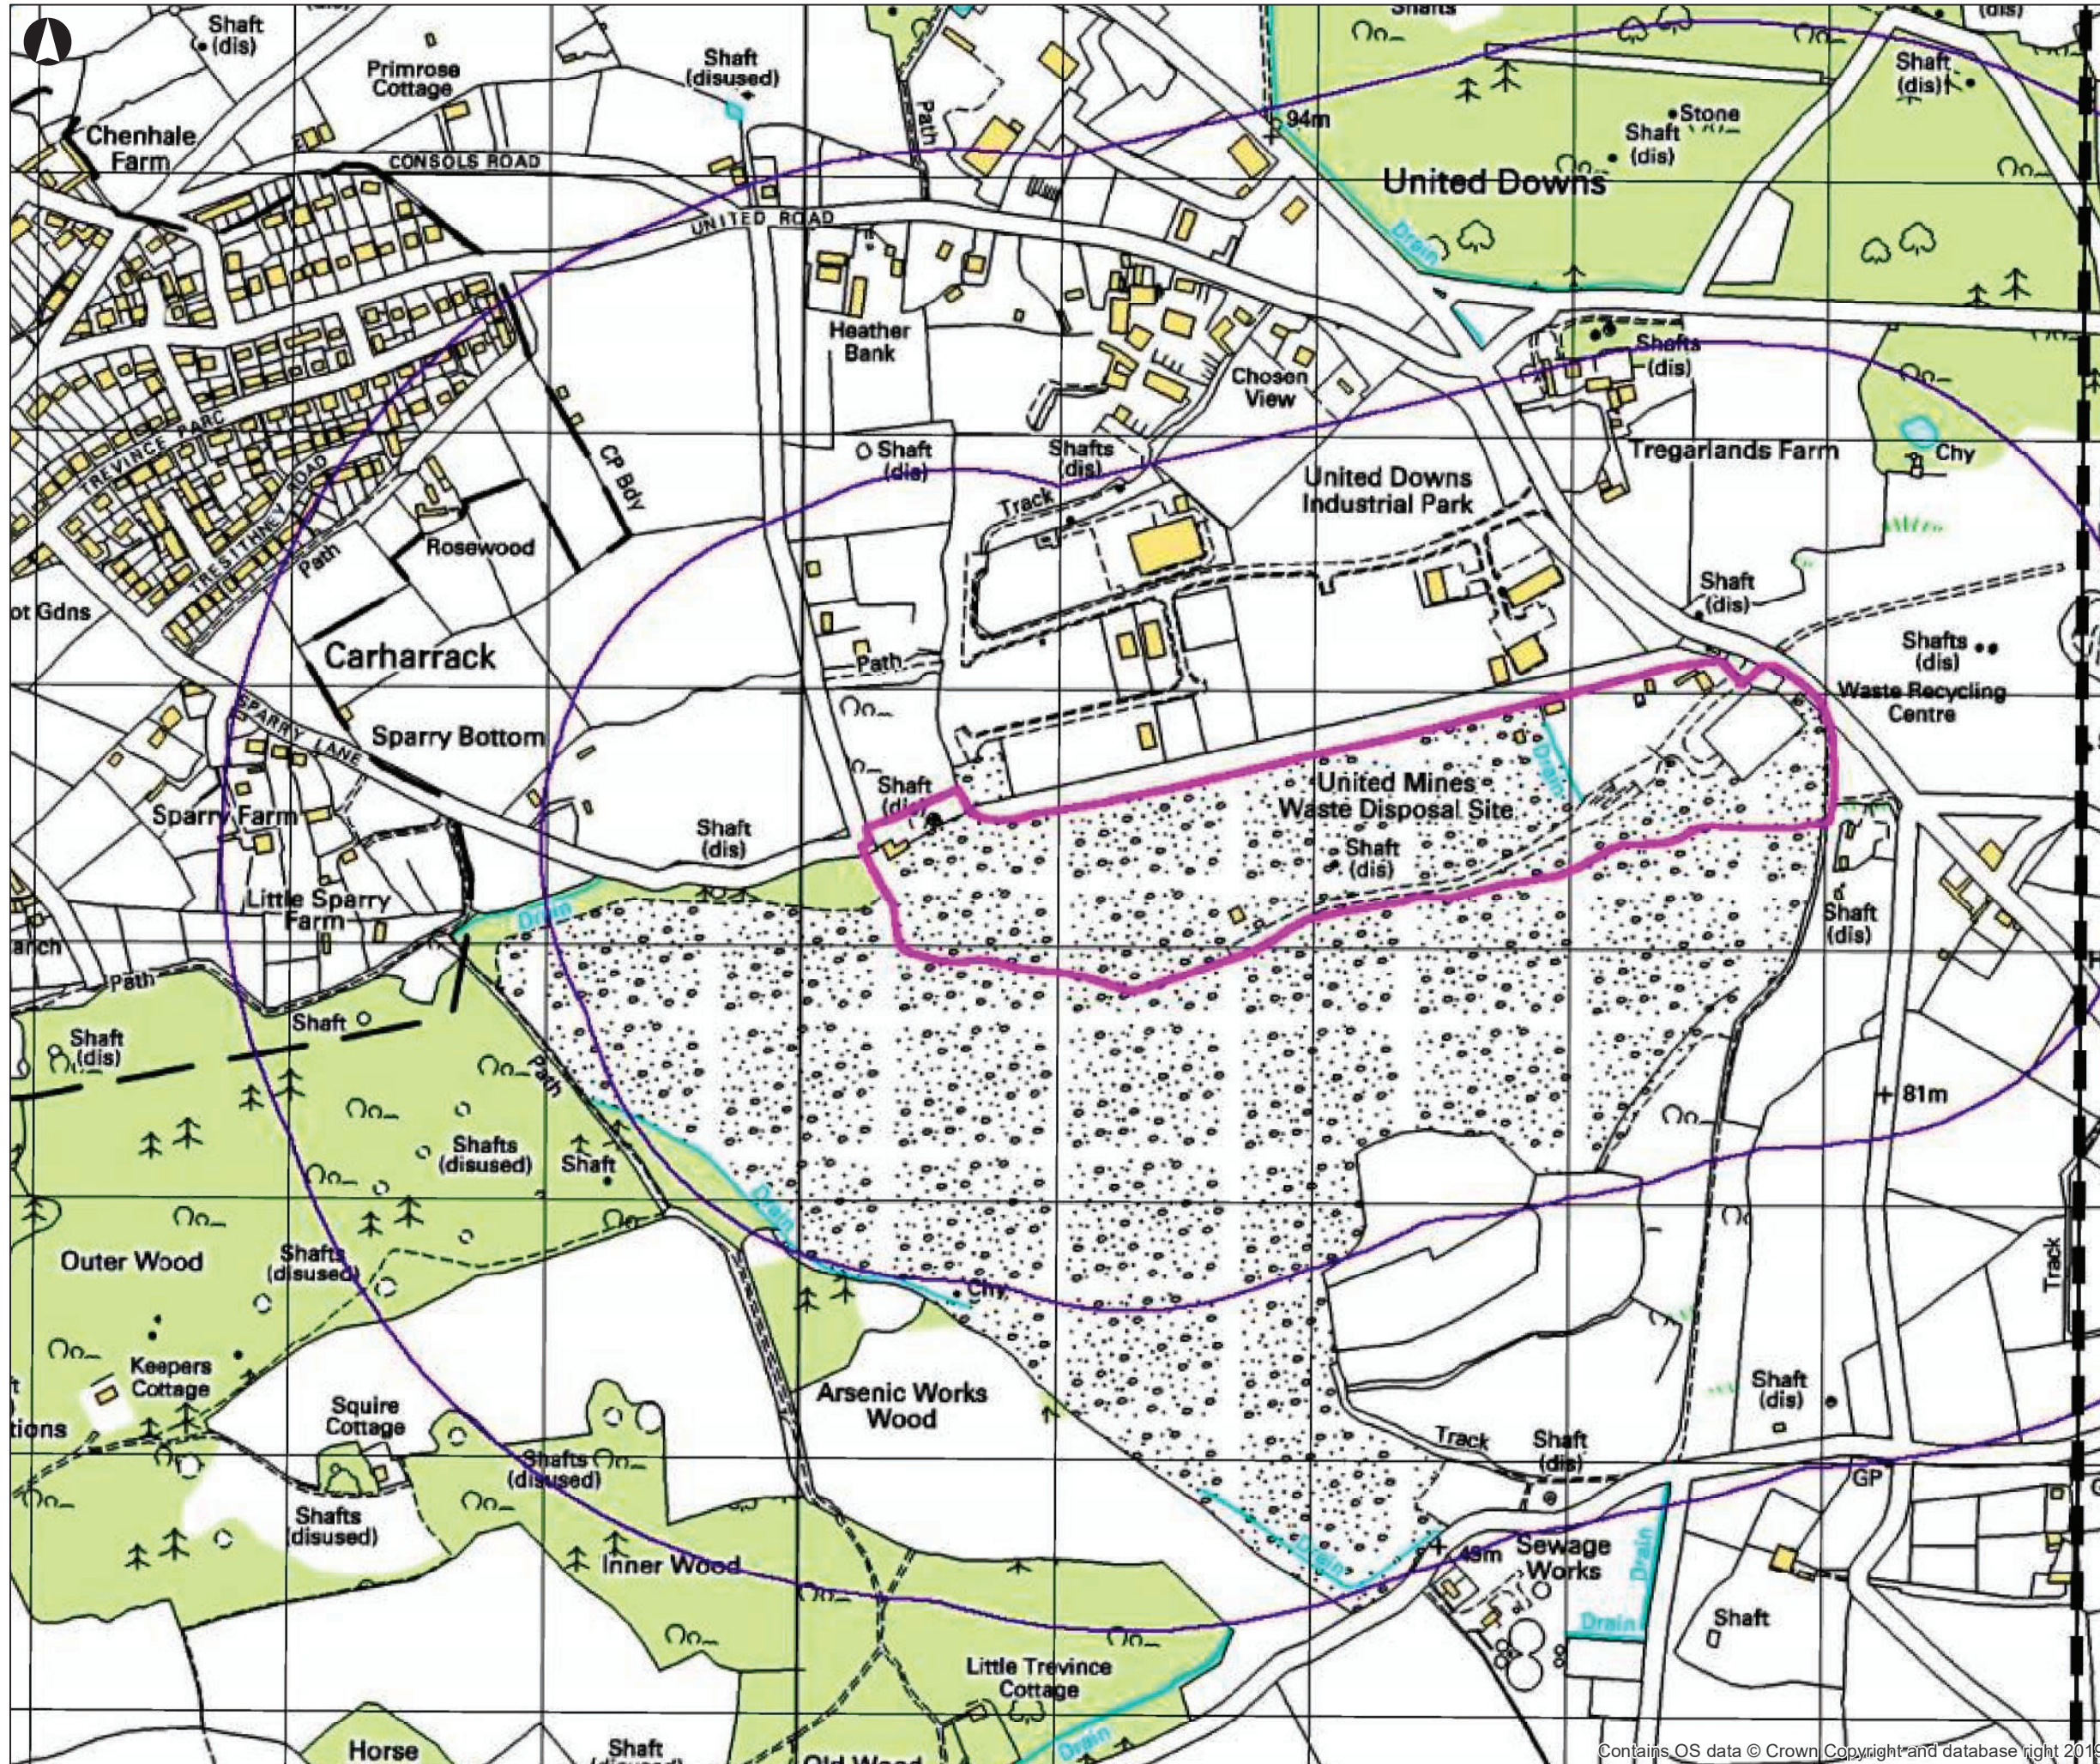

Coordinate System: British National Grid

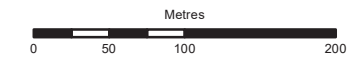

Rev	Date	By	Chkd	Appd
0	31-10-19	GRW	LW	CM

ARUP

13 Fitzroy Street
London W1T 4BQ
Tel +44 20 7636 1531 Fax +44 20 7580 3924
www.arup.com

Client
Sartorial Spirits Limited

Project Title
A-Dhann Geothermal Distillery

Drawing Title
**Site History
2000**

Scale at A3
1:5,000

Role
Geotechnical

Suitability
S2 - For Information

Arup Job No 270838-00	Rev 01
---------------------------------	------------------

Name
Figure A 5c

A3

A B C D E F G

1

2

3

4

5

6



Notes:

- 1. Do Not Scale this drawing.

Legend:

- Site Boundary
- PCC Boundary
- Planning Boundary
- Capping Boundaries
- Extension Capping Boundary

01	XX/10/19	BM	GW	LW
For Information				
Rev	Date	By	Chkd	Appd

ARUP

Scotstoun House, South Queensferry
 West Lothian, EH30 9SE
 Tel +44 (0)131 331 1999 Fax +44 (0)1131 331 3730
 www.arup.com

Client
Sartorial Spirits Limited

Project Title
A-Dhann Geothermal Distillery

Drawing Title
Landfill Capping Plan


Scale at A3
 1:5000


Role
 Geotechnical

Suitability
 S2 - For Information

Arup Job No 270838-00	Rev 01
---------------------------------	------------------

Name
Figure A 6

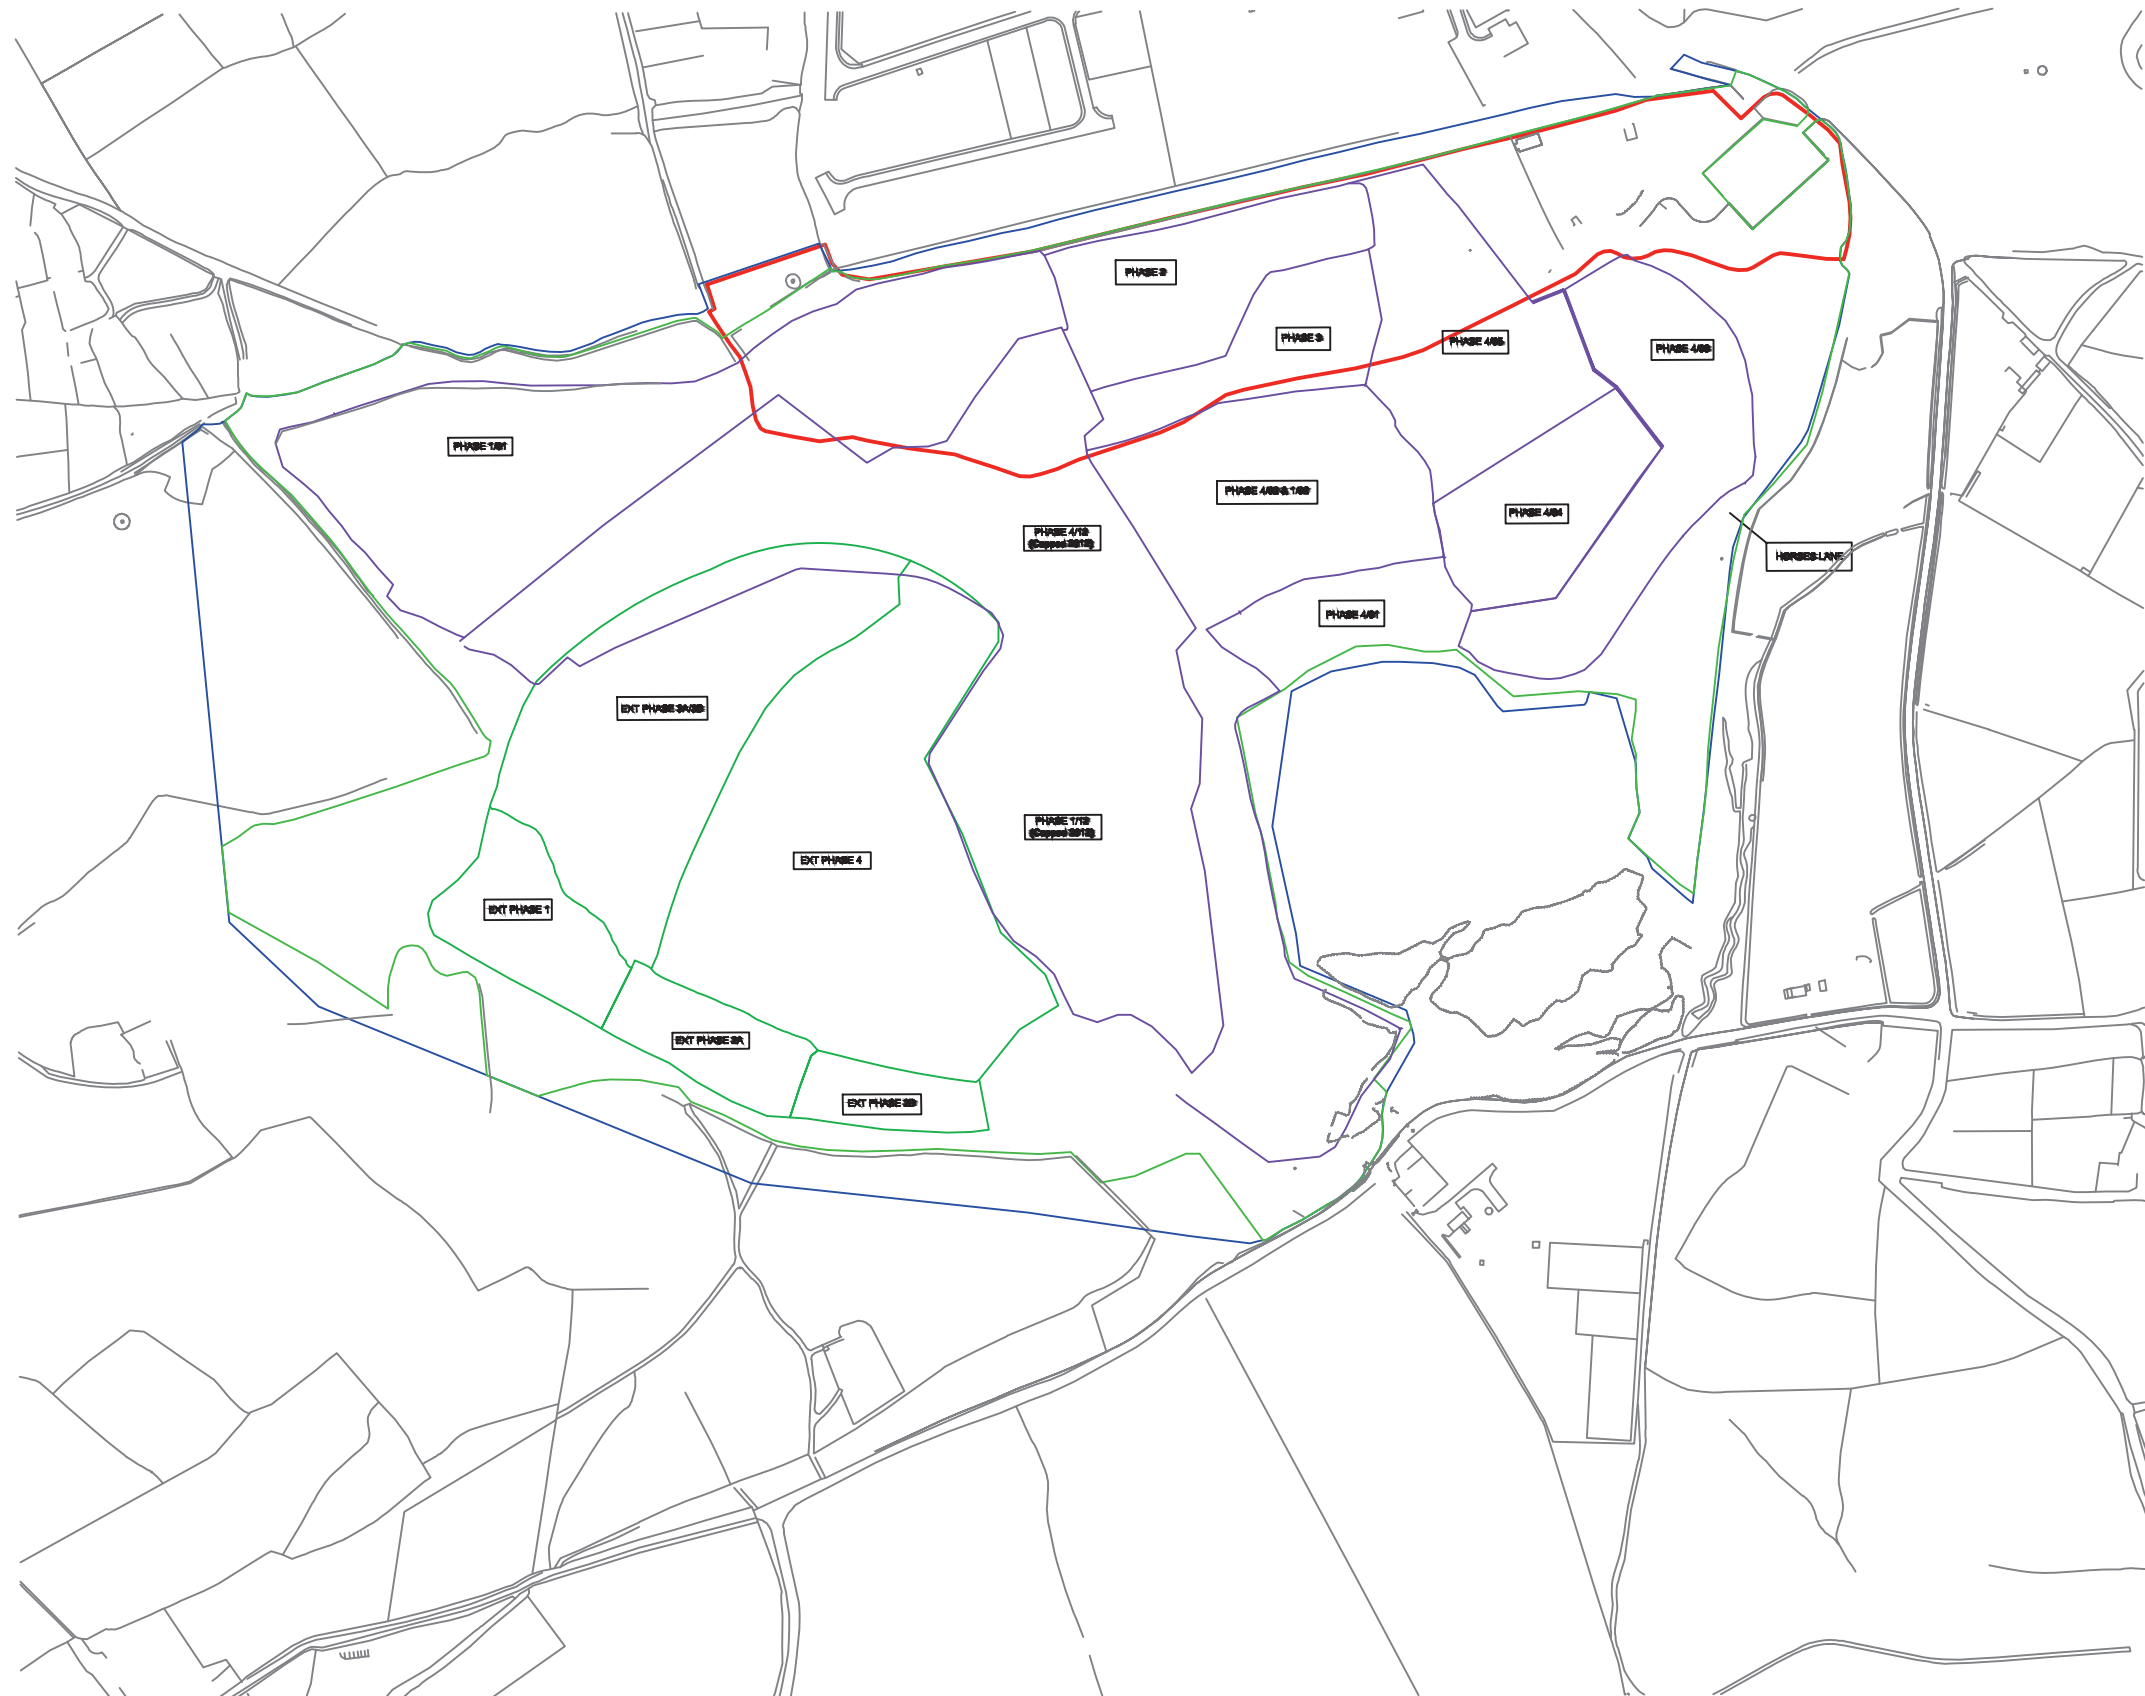

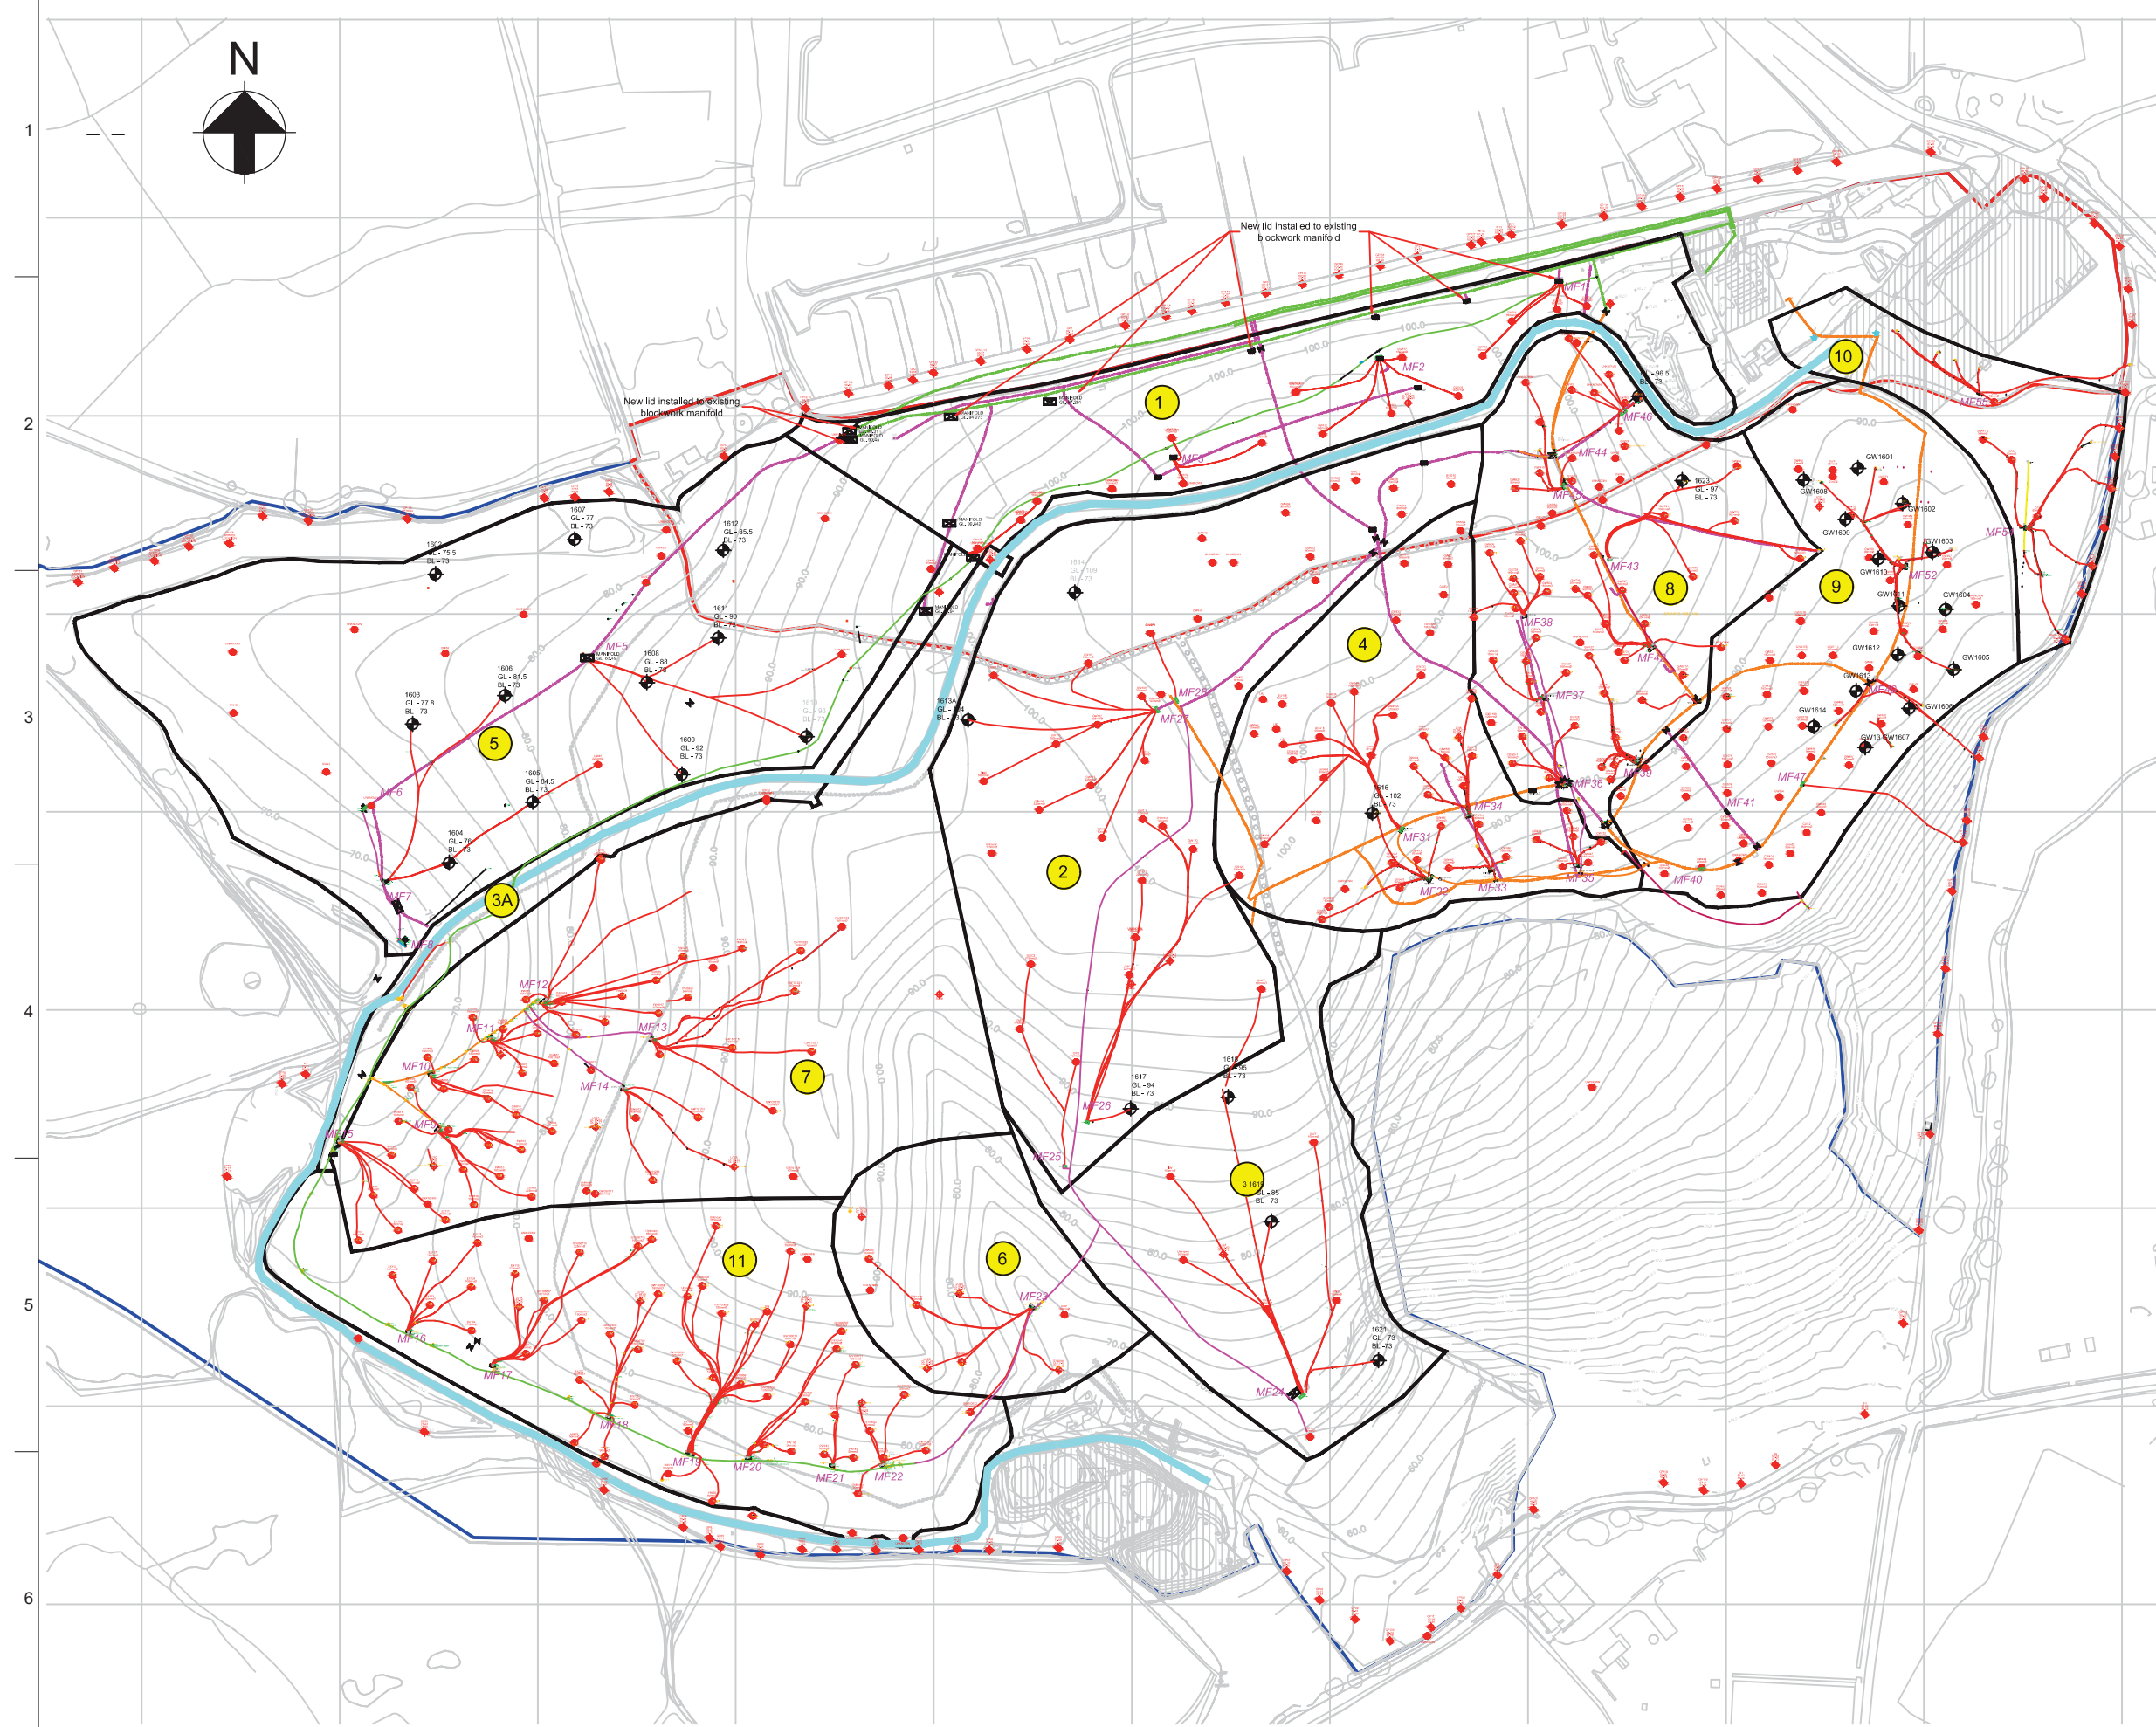

Notes:

1. Do Not Scale this drawing.

Legend:

- Site Boundary
- United Downs Landfill Boundary
- Existing Site Haul Road
- Gas Burial Phase Plan Boundary
- 1 Phase Plan Indication
- 2017/18 Buried 63mm Gas pipework
- 2017/18 Buried 180mm Gas Pipework
- Existing Buried 180mm Gas Pipework
- 2017/18 Buried 250mm Gas Pipework
- Existing Buried 250mm Gas Pipework
- 2017/18 Buried 315mm Gas Pipework
- Existing Buried 315mm Gas Pipework
- Perimeter Monitoring Borehole

Inspection Chamber Installed to the Following:

- Gas Well
- ⚡ Valve
- ⊕ Leachate Well
- ★ De Watering Point

01	XX/10/19	BM	GW	LW
For Information				
Rev	Date	By	Chkd	Appd



Scotstoun House, South Queensferry
West Lothian, EH30 9SE
Tel +44 (0)131 331 1999 Fax +44 (0)1131 331 3730
www.arup.com

Client
Sartorial Spirits Limited

Project Title
A-Dhann Geothermal Distillery

Drawing Title
**United Mines Landfill Site
Gas Infrastructure**

Scale at A3 **NTS**

Role **Geotechnical**

Suitability **S2 - For Information**

Arup Job No 270838-00	Rev 01
---------------------------------	------------------

Name
Figure A 7